



PLAN	DATE	BY
NO.		
NO.		
NO.		

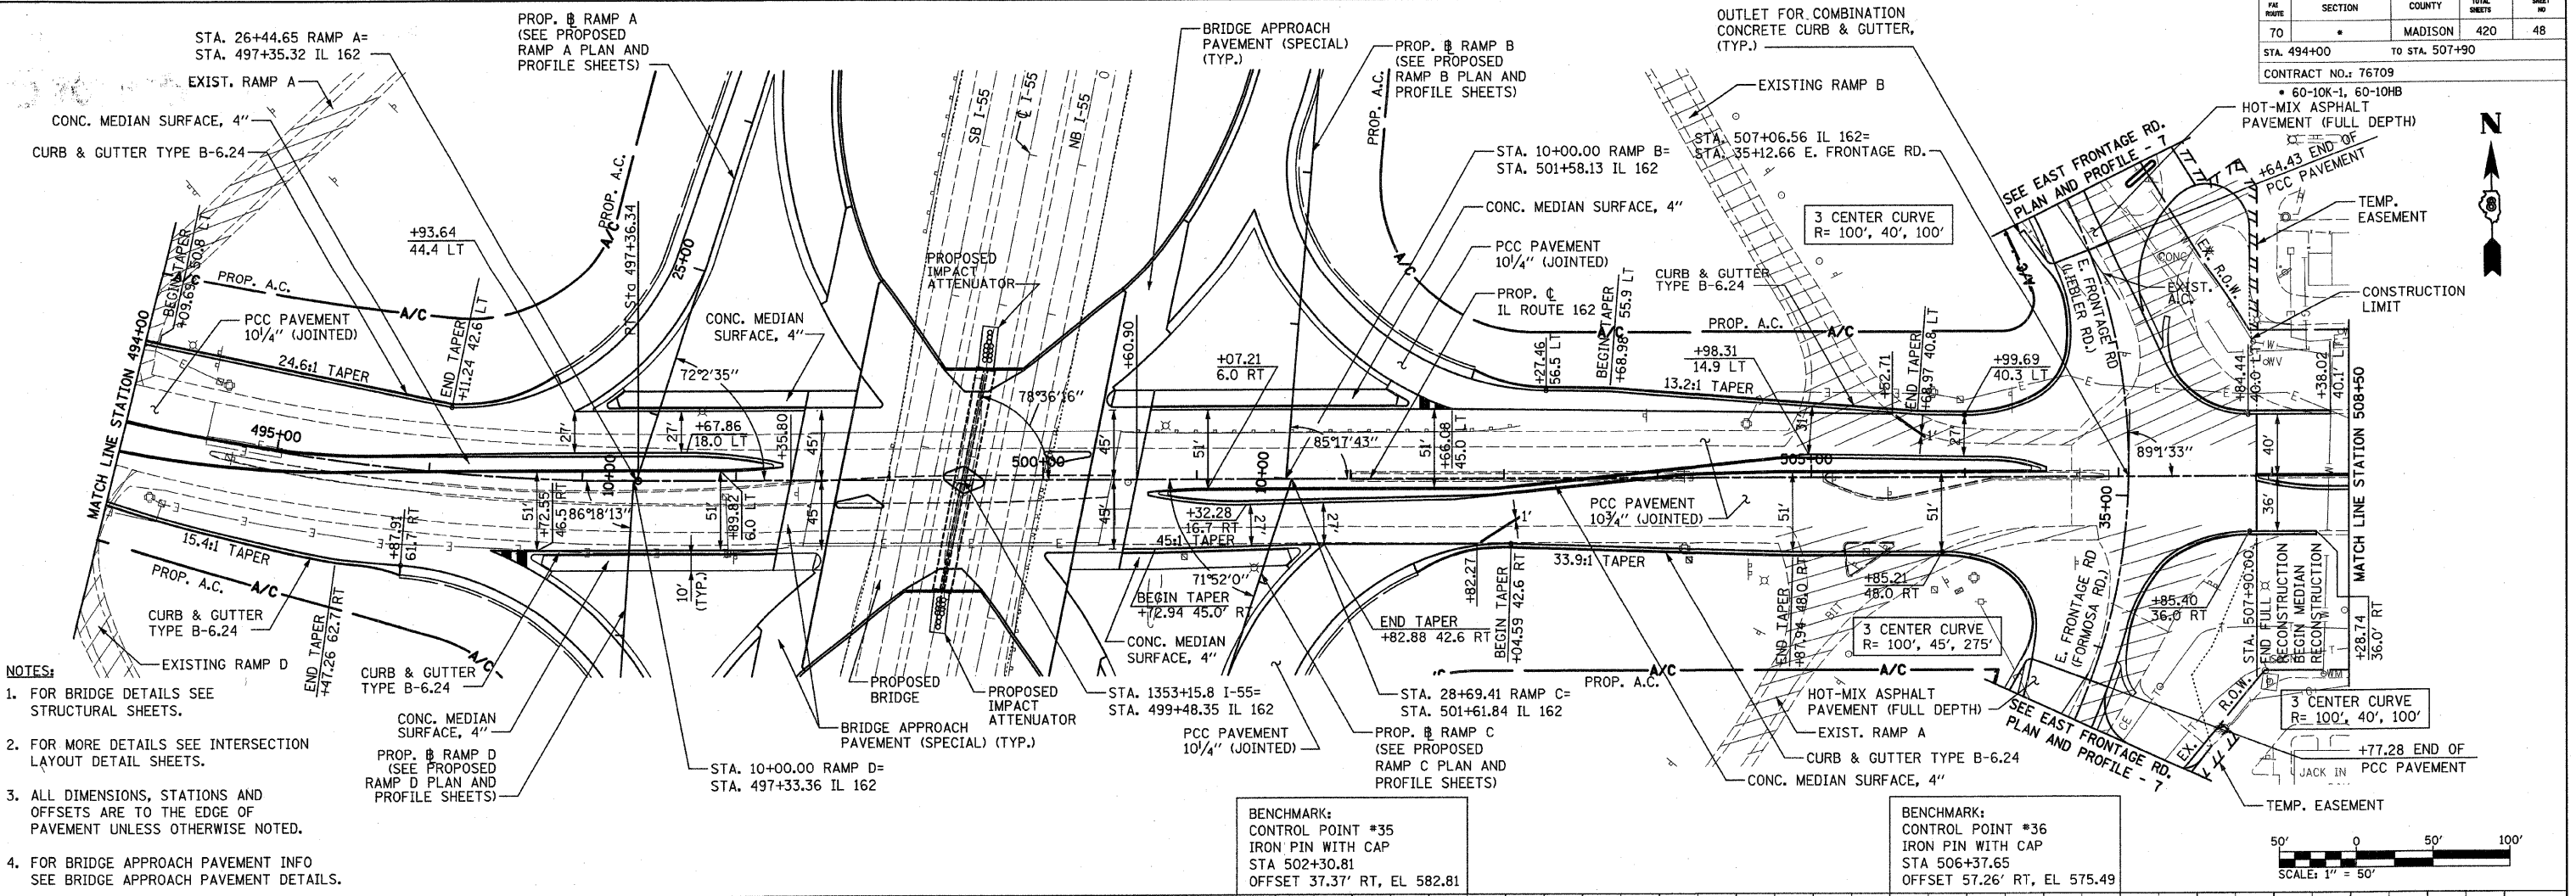

- NOTES:**
- FOR BRIDGE DETAILS SEE STRUCTURAL SHEETS.
 - FOR MORE DETAILS SEE INTERSECTION LAYOUT DETAIL SHEETS.
 - ALL DIMENSIONS, STATIONS AND OFFSETS ARE TO THE EDGE OF PAVEMENT UNLESS OTHERWISE NOTED.
 - FOR BRIDGE APPROACH PAVEMENT INFO SEE BRIDGE APPROACH PAVEMENT DETAILS.

PROFILE	DATE	BY
NO.		
NO.		
NO.		

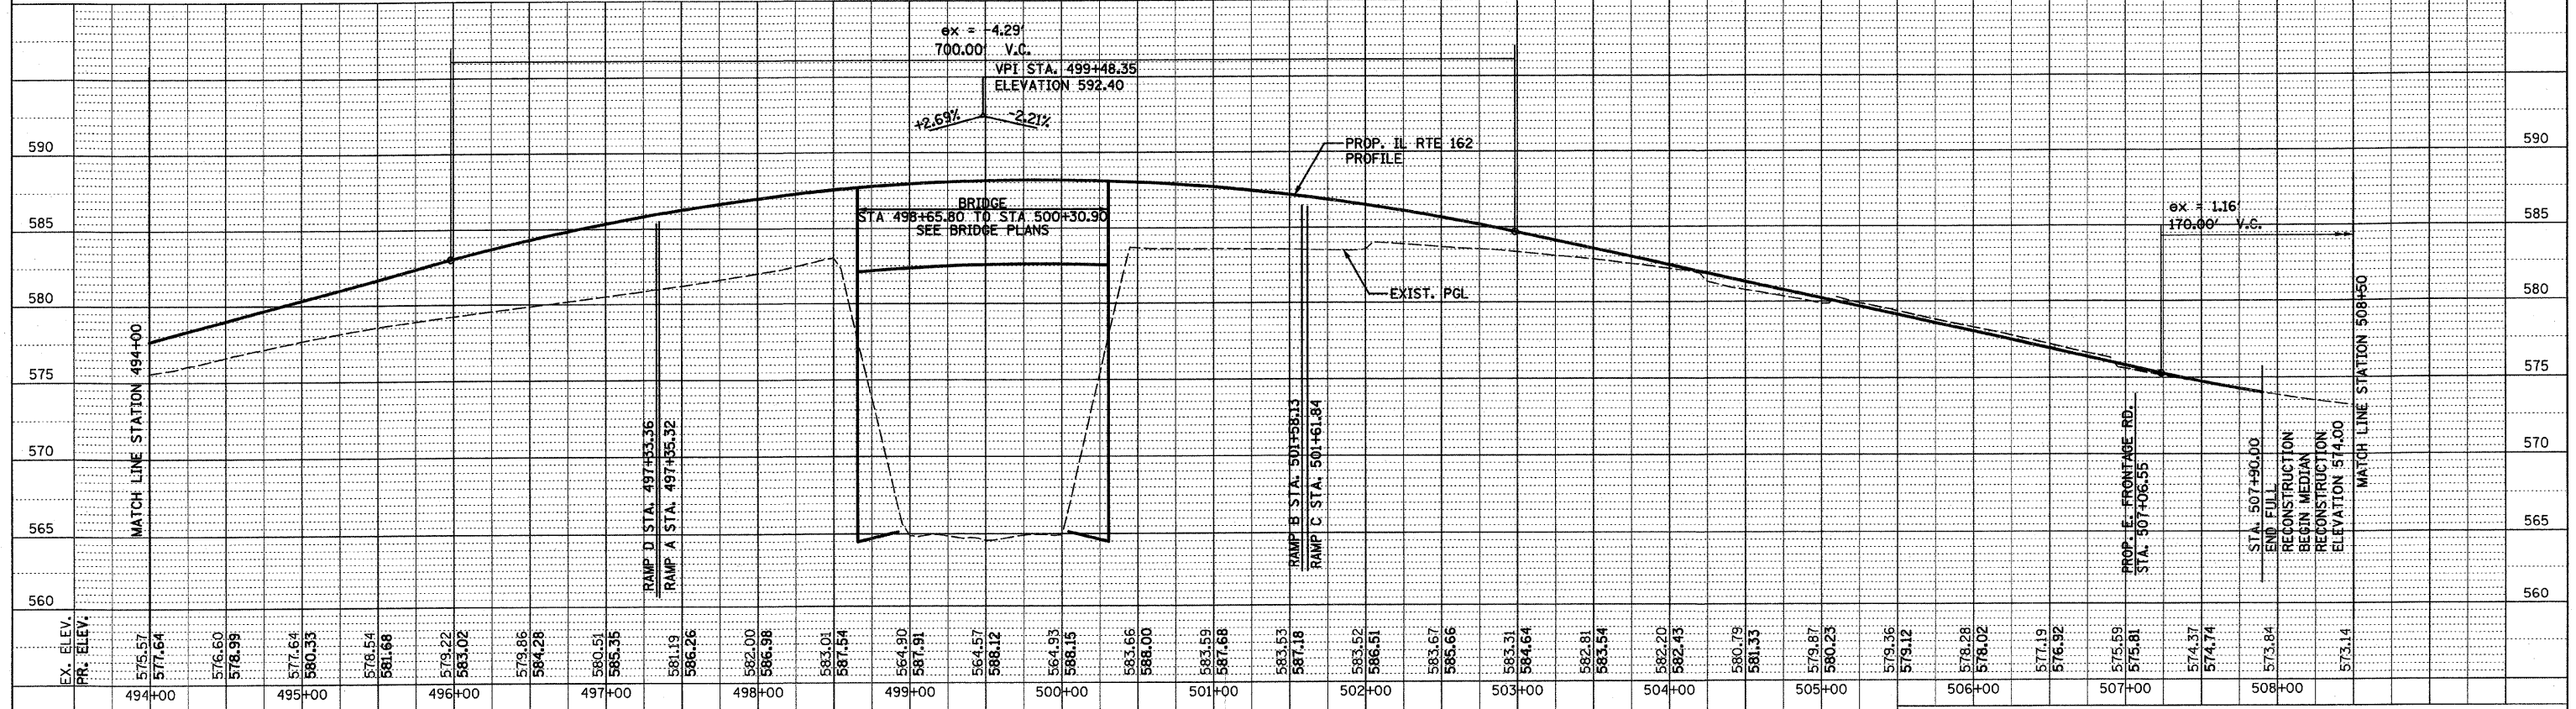

PROPOSED PLAN & PROFILE - 3
IL ROUTE 162

DWG-SPEC
 *REF- 236c01.dgn
 *REF- 236c01.dgn
 *REF- 236c01.dgn
 *REF- 236c01.dgn
 *REF- 236c01.dgn