

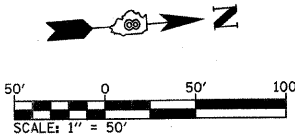


FILE NO.	SECTION	COUNTY	TOTAL SHEETS	SHEET NO.
70		MADISON	420	50
STA. 12+50		TO STA. 28+00		
CONTRACT NO.: 76709				
• 60-10K-1, 60-10HB				

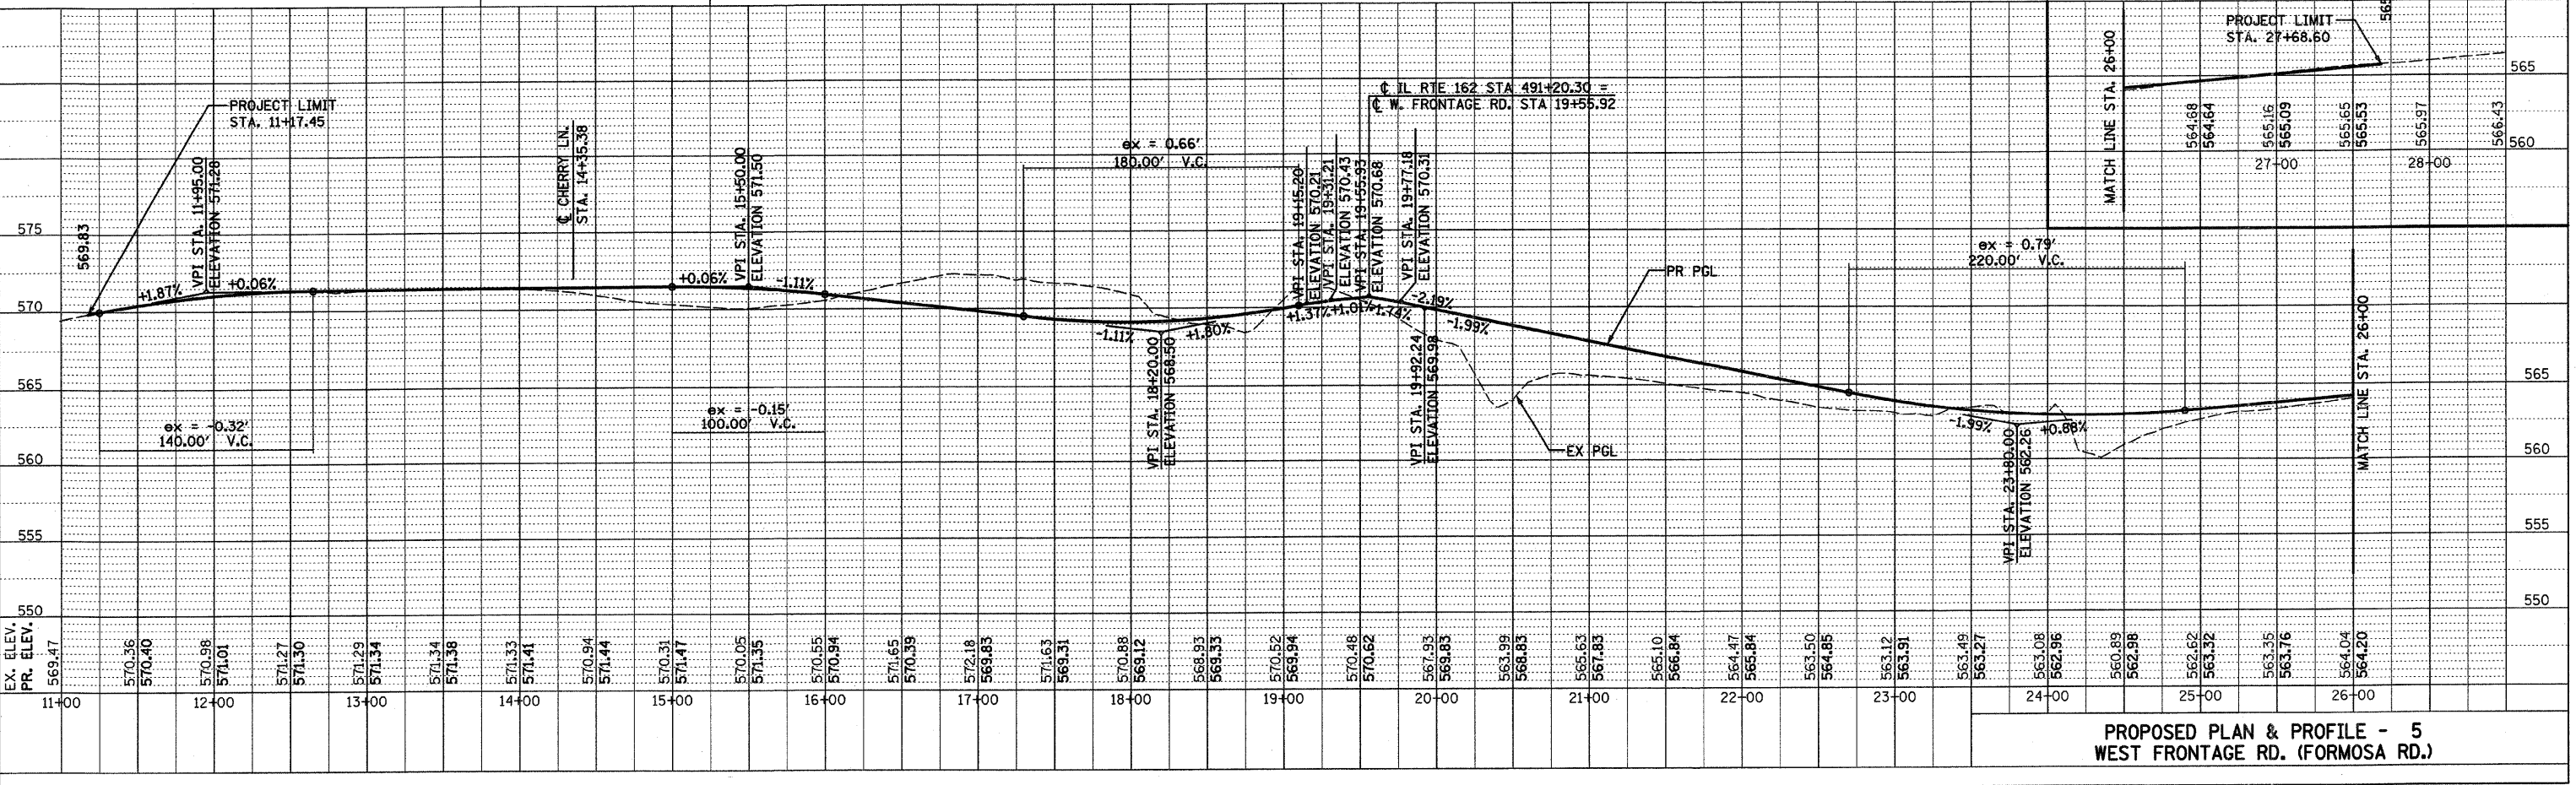

- NOTES:**
- FOR MORE DETAILS SEE INTERSECTION LAYOUT DETAIL SHEETS.
  - ALL DIMENSIONS, STATIONS AND OFFSETS ARE TO THE EDGE OF PAVEMENT UNLESS OTHERWISE NOTED.

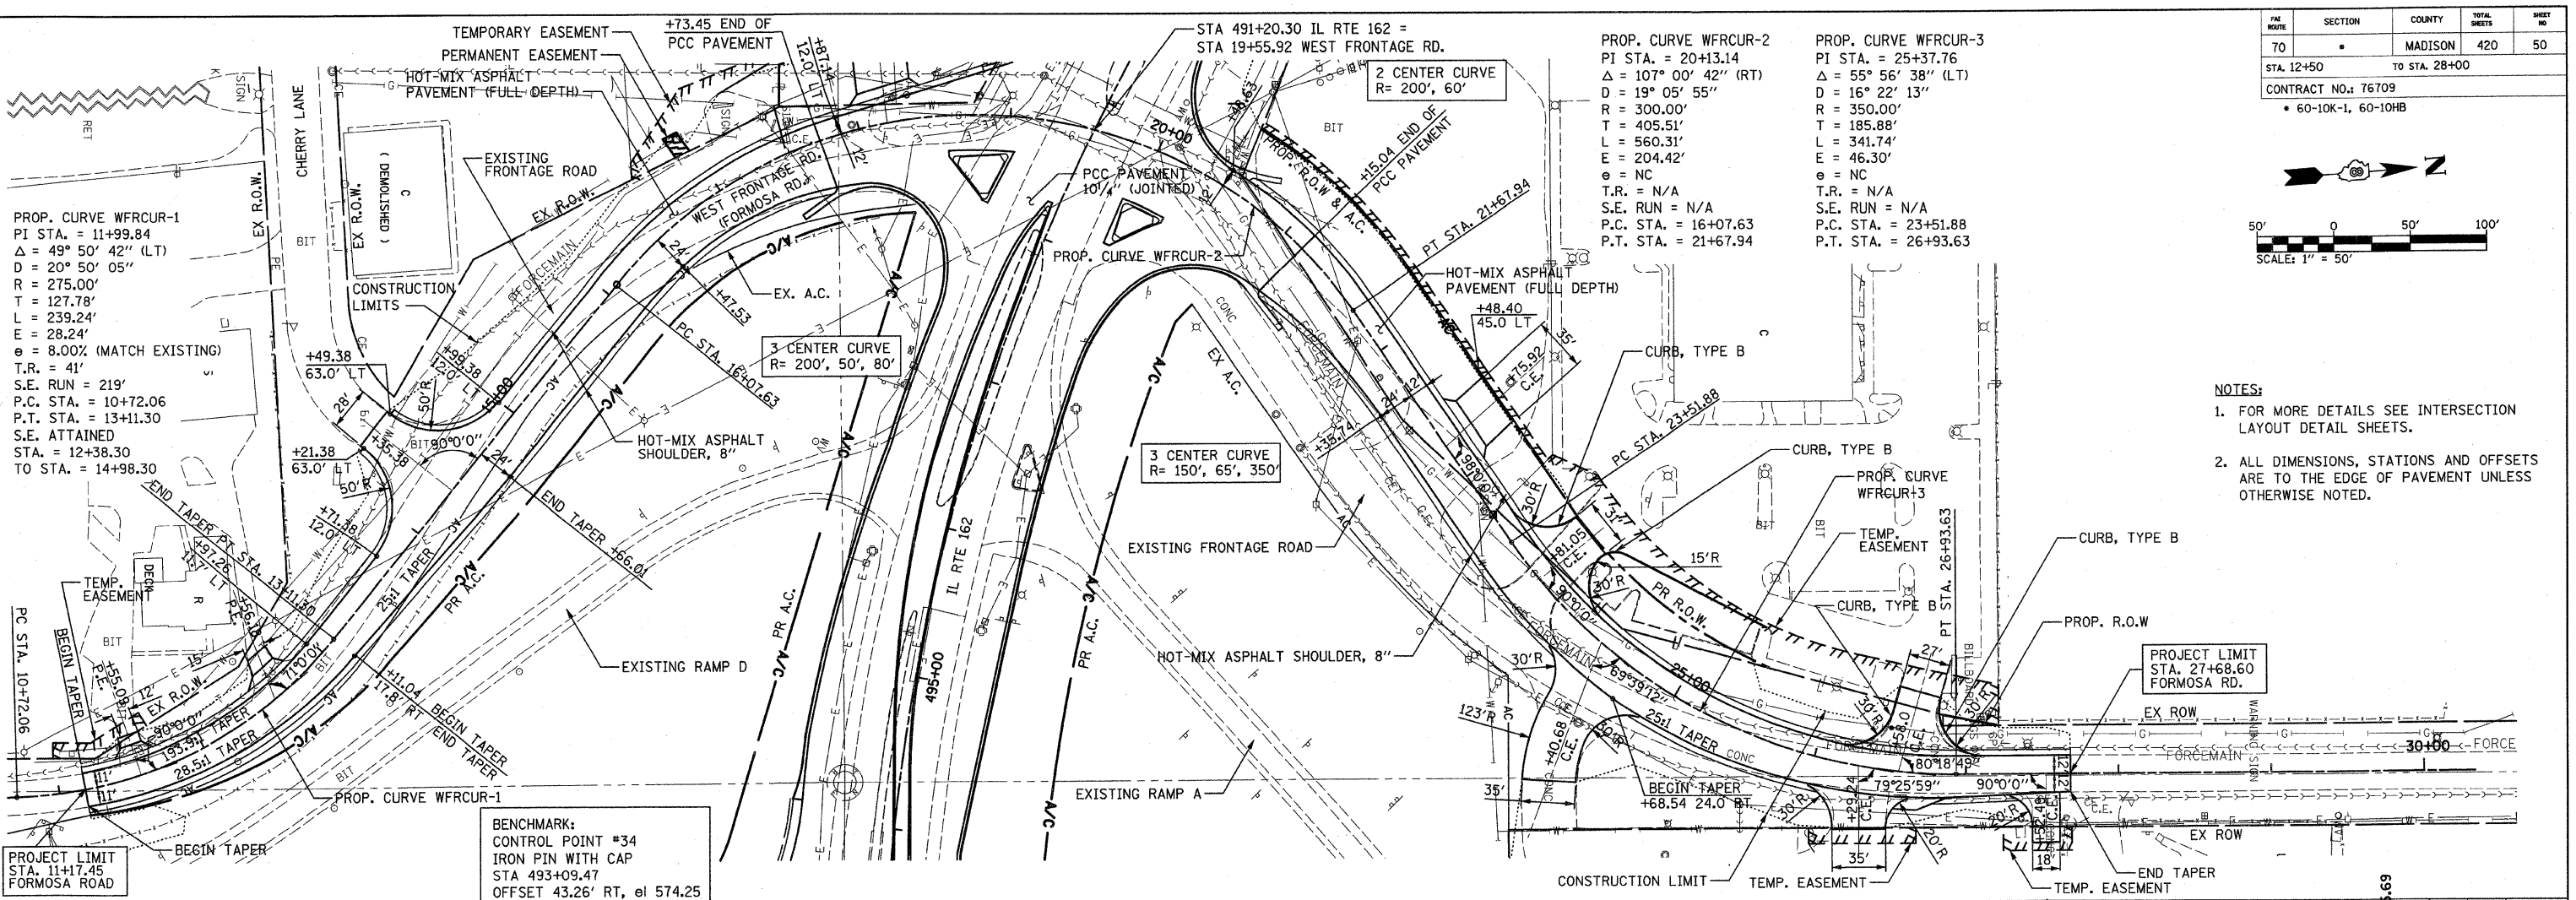

**PROPOSED PLAN & PROFILE - 5  
WEST FRONTAGE RD. (FORMOSA RD.)**

PLOT DATE: \*DATE-TIME\*

DATE	BY

DATE	BY

\*GEN-SPEC\*  
 \*REF: 236cfd01.dgn  
 \*REF: 236cfd01.dgn  
 \*REF: 236cfd01.dgn  
 \*REF: 236cfd01.dgn  
 \*REF: 236cfd01.dgn