


**NOTE:**  
 1. ALL DIMENSIONS, STATIONS AND OFFSETS ARE TO THE EDGE OF PAVEMENT UNLESS OTHERWISE NOTED.

| PLAN      | DATE        | BY   |
|-----------|-------------|------|
| REVISIONS |             |      |
| NO.       | DESCRIPTION | DATE |
|           |             |      |

| PROFILE   | DATE        | BY   |
|-----------|-------------|------|
| REVISIONS |             |      |
| NO.       | DESCRIPTION | DATE |
|           |             |      |

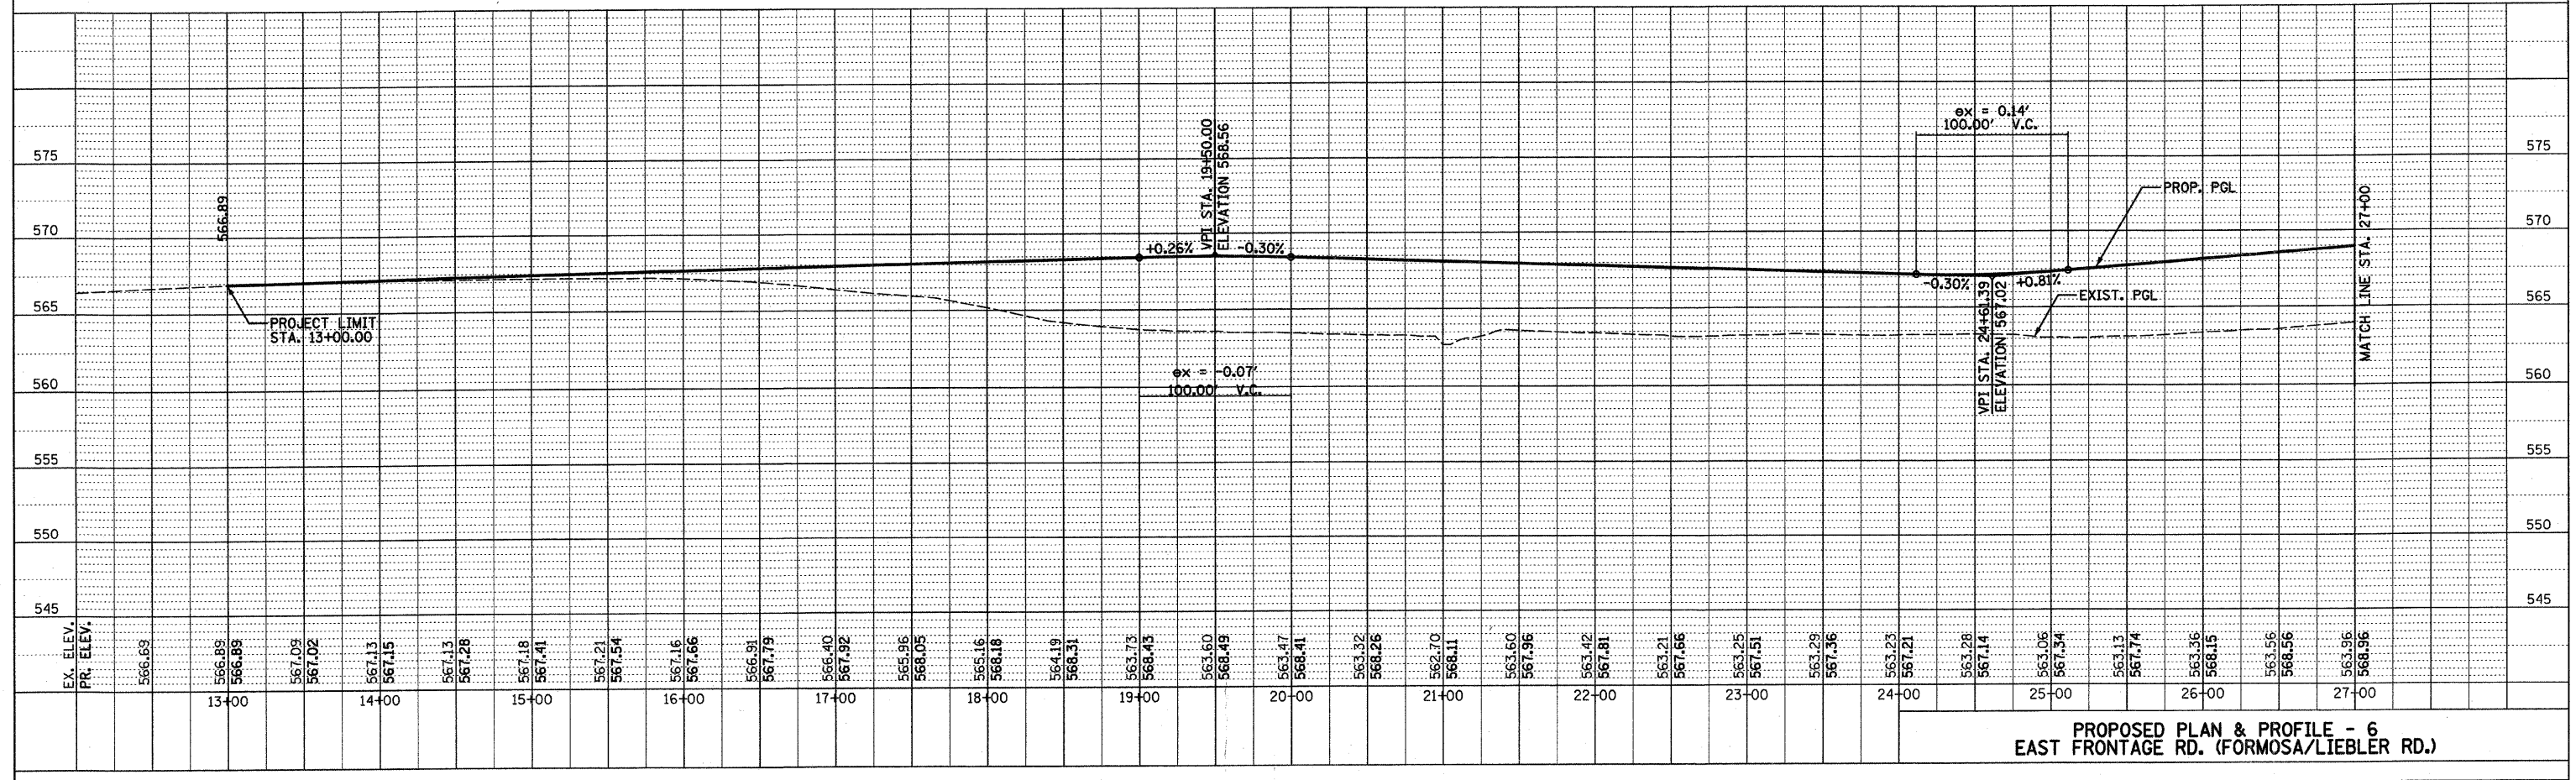

\*DGN: SPC6\*  
 \*REF: 236c7p01.dgn  
 \*REF: 236c7v01.dgn  
 \*REF: 236c7e01.dgn  
 \*REF: 236c7s01.dgn  
 \*REF: 236c7a01.dgn