


- NOTES:**
1. FOR MORE DETAILS SEE INTERSECTION LAYOUT DETAIL SHEETS.
  2. ALL DIMENSIONS, STATIONS AND OFFSETS ARE TO THE EDGE OF PAVEMENT UNLESS OTHERWISE NOTED.

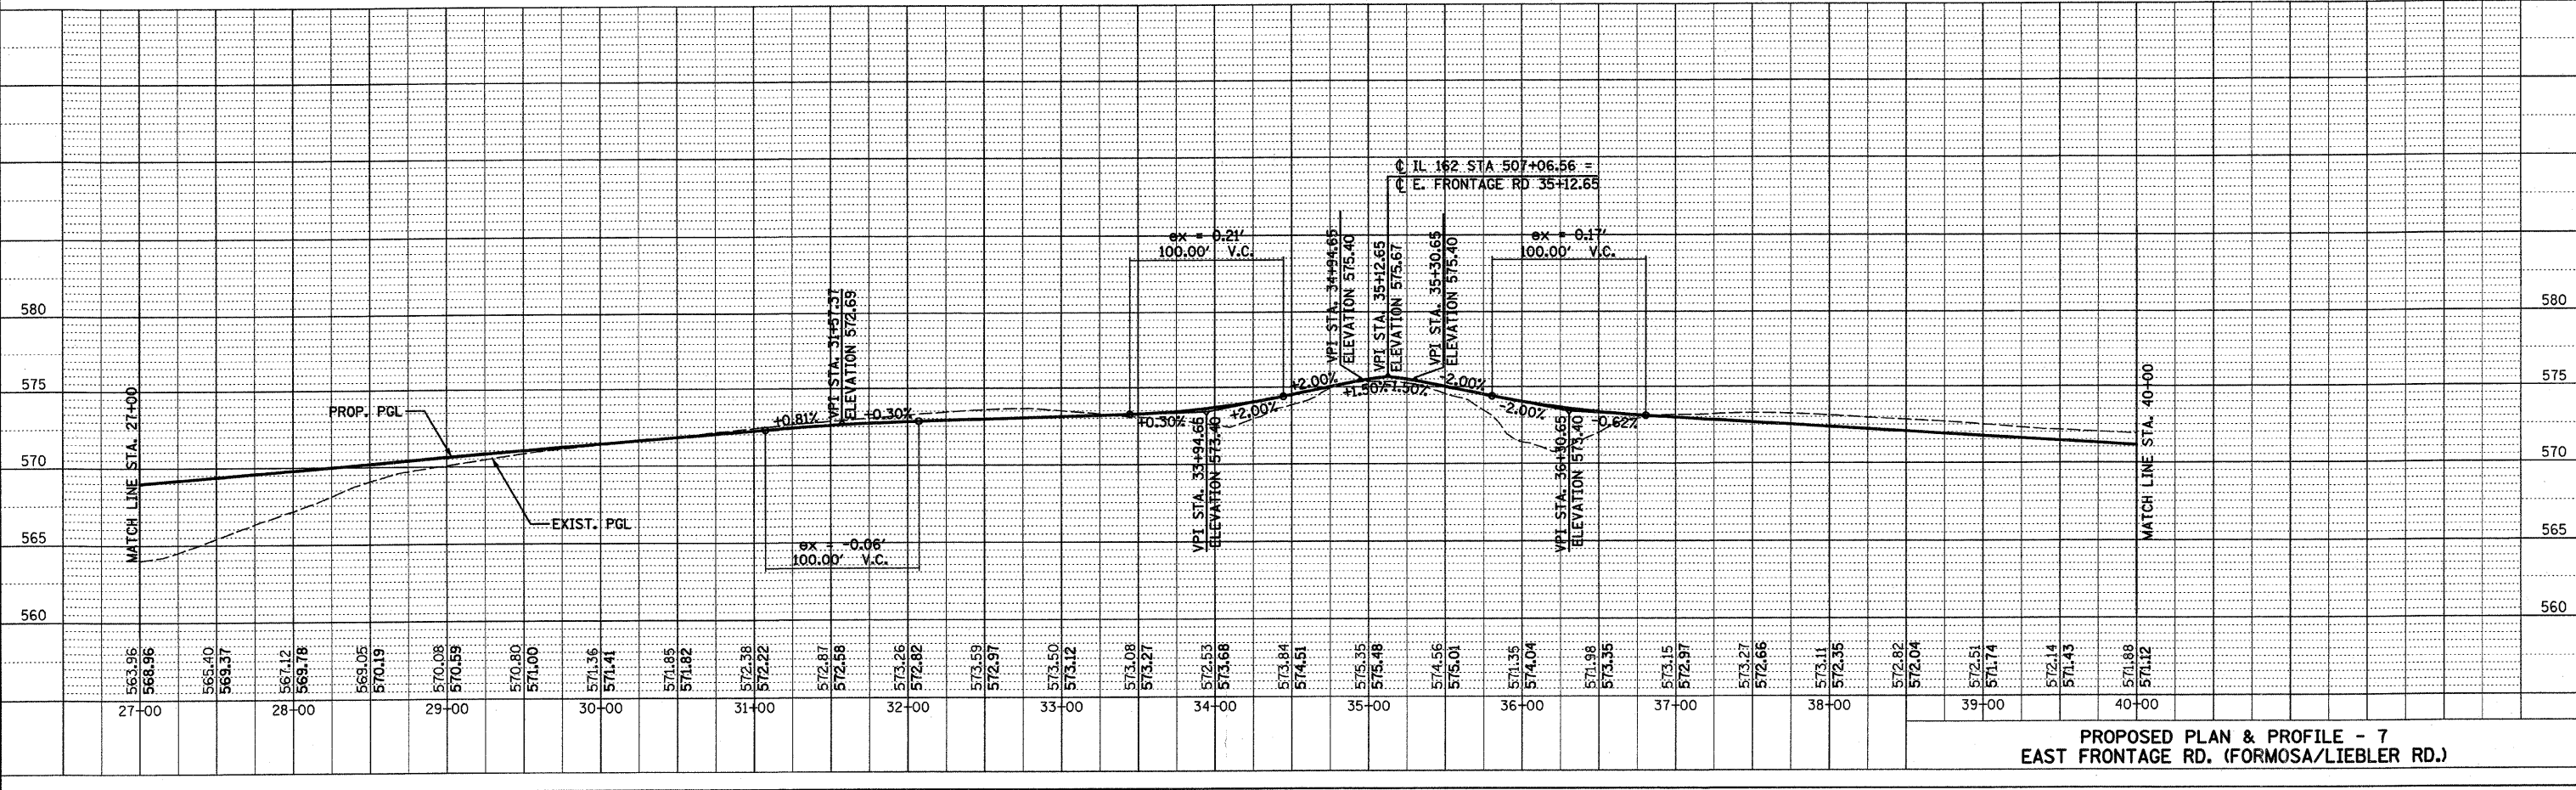

**PROPOSED PLAN & PROFILE - 7  
 EAST FRONTAGE RD. (FORMOSA/LIEBLER RD.)**

PLOT DATE: \*DATE-TIME\*

PLAN	REVISION	DATE
NO.	NO.	

PROFILE	REVISION	DATE
NO.	NO.	

\*CON-SPEC\*  
 \*REF- 236c1001.dgn  
 \*REF- 236c101.dgn  
 \*REF- 236c102.dgn  
 \*REF- 236c103.dgn  
 \*REF- 236c104.dgn  
 \*REF- 236c105.dgn