



FILE ROUTE	SECTION	COUNTY	TOTAL SHEETS	SHEET NO.
70	*	MADISON	420	53
STA. 40+00		TO STA. 51+37.00		
CONTRACT NO.: 76709				
* 60-10K-1, 60-10HB				

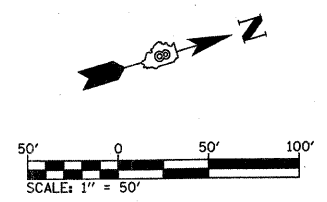


PLAN	REVISION	DATE
NO.	NO.	
BY	BY	
DATE	DATE	

PROFILE	REVISION	DATE
NO.	NO.	
BY	BY	
DATE	DATE	

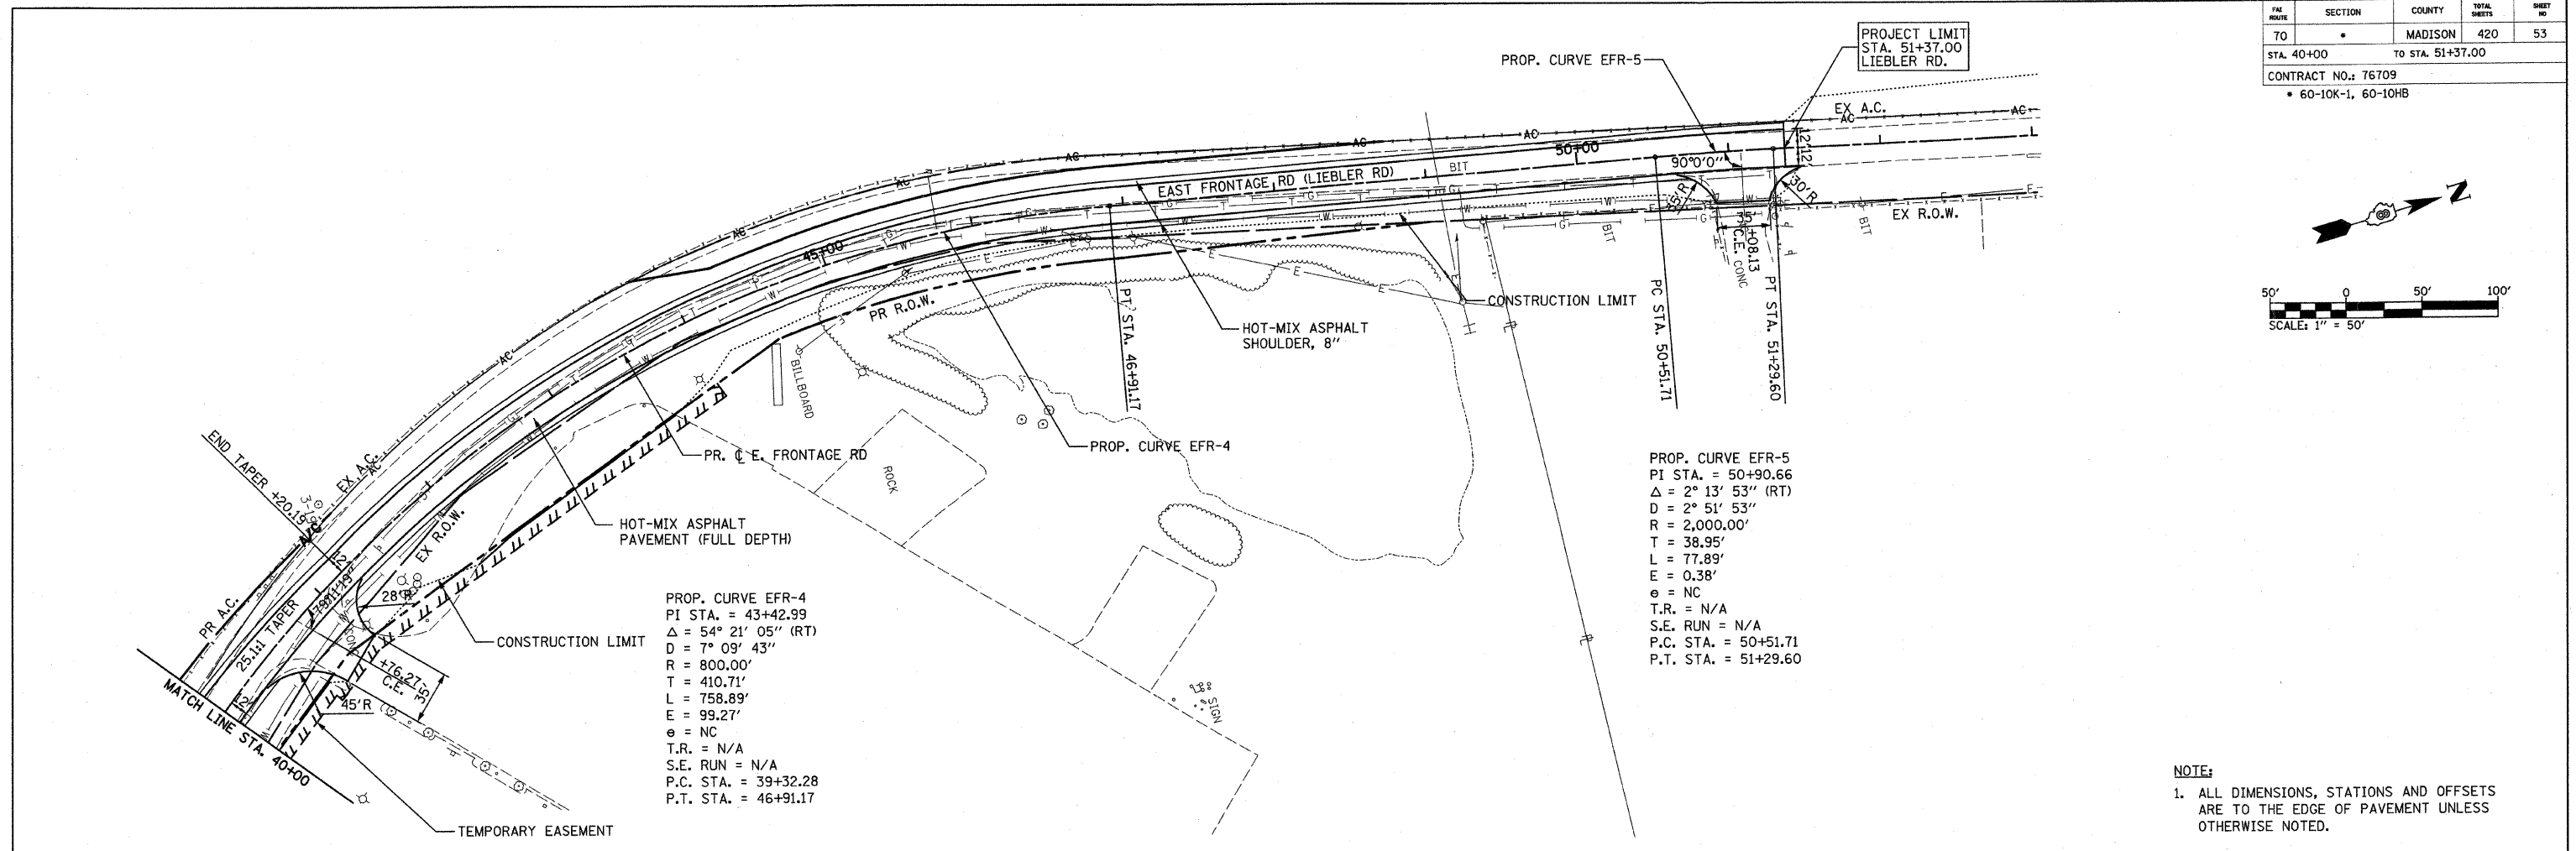

NOTE:
 1. ALL DIMENSIONS, STATIONS AND OFFSETS ARE TO THE EDGE OF PAVEMENT UNLESS OTHERWISE NOTED.

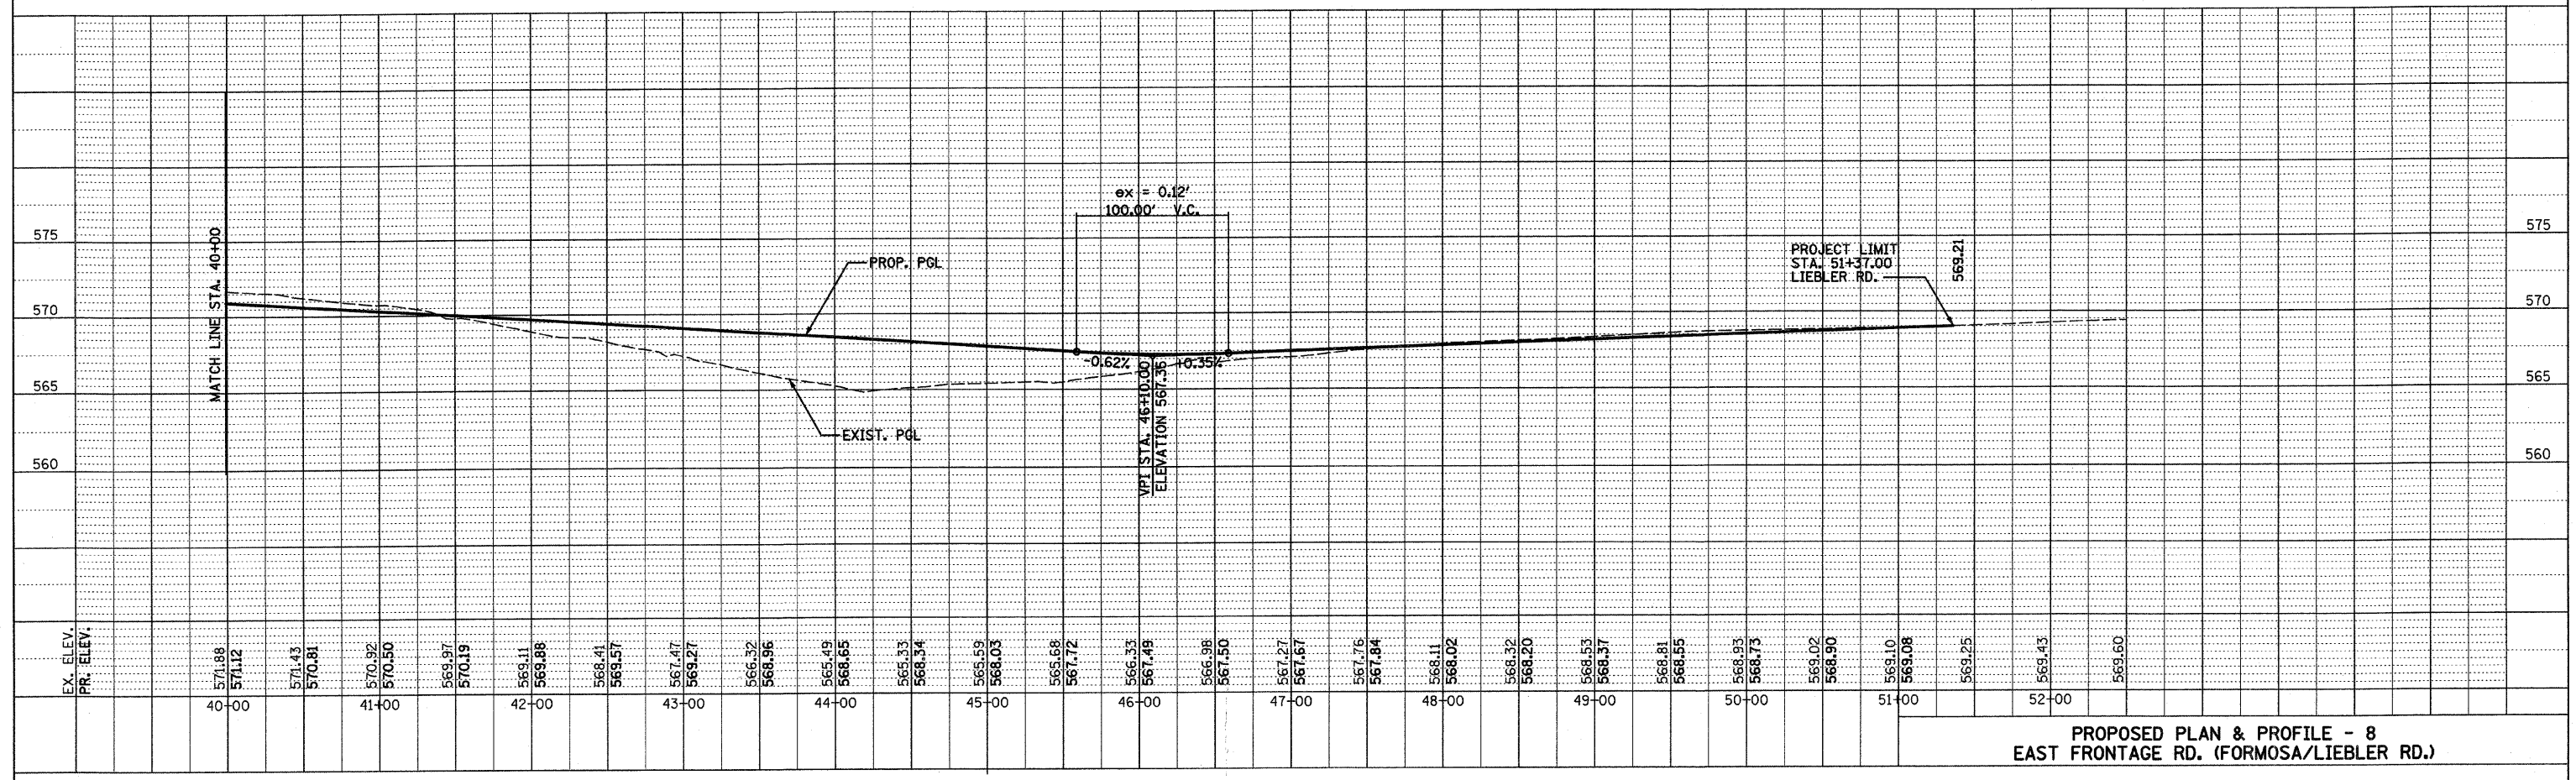

PLOT DATE: *DATE-TIME*

DGN-SPEC
 *REF- 236c01.dgn
 *REF- 236c02.dgn
