

| | | | | |
|---------------------|---------|---------|--------------|-----------|
| FAP ROUTE | SECTION | COUNTY | TOTAL SHEETS | SHEET NO. |
| 70 | * | MADISON | 420 | 67 |
| STA. | TO STA. | | | |
| CONTRACT NO.: 76709 | | | | |
| 60-10K-1,60-10HB | | | | |

I-55/70

I-70 WESTBOUND

1. SETUP STANDARD 701400 AND STANDARD 701401 TO CHANNEL TRAFFIC INTO LEFT LANE, PRIOR TO I-270 MERGE.

2. SET UP STANDARD 701411 ON EASTBOUND I-270 TO WESTBOUND I-70 ENTRANCE RAMP.

I-55 SOUTHBOUND

1. SETUP STANDARD 701400 AND STANDARD 701401 TO CHANNEL TRAFFIC INTO LEFT LANE, PRIOR TO WESTBOUND I-70 MERGE.

2. SET UP STANDARD 701411 FOR I-70 WESTBOUND AT ENTRANCE RAMP TO I-55 SOUTHBOUND.

THIS RIGHT LANE CLOSURE EXTENDS FROM THE BEGINNING OF THE AUXILIARY LANE CONSTRUCTION TO THE END OF CONSTRUCTION OF THE SOUTHBOUND/WESTBOUND ENTRANCE RAMP.

LEGEND:

- EXISTING OR NEW PAVEMENT USED FOR MAINTENANCE OF TRAFFIC
- CONSTRUCTION LIMITS DURING STAGE
- DIRECTION OF TRAFFIC ARROW
- NEW PAVEMENT
- TEMPORARY PAVEMENT
- TEMPORARY TRAFFIC SIGN

RAMP

STAGE I TRAFFIC

1. SETUP MODIFIED RAMP ENTRANCE AND EXIT TERMINALS IN ACCORDANCE WITH STANDARD 701411 FOR RAMPS A & B. USE STANDARD 701401 (LANE CLOSURE, FREEWAY/EXPRESSWAY) FOR SB AUXILIARY LANE CONSTRUCTION.

2. TRAFFIC USES EXISTING RAMPS A & B WITH MODIFIED ENTRANCE AND EXIT.

STAGE I CONSTRUCTION

1. CONSTRUCT NEW EXIT TERMINAL FOR RAMP A AND SOUTHBOUND AUXILIARY LANE.

2. AFTER EAST FRONTAGE ROAD IS COMPLETED FROM STA. 44+00 TO STA. 51+30, MODIFY TRAFFIC STAGING TO USE NEW FRONTAGE ROAD AND CONSTRUCT NEW ENTRANCE TERMINAL FOR RAMP B, FROM STA. 18+50 TO STA. 33+90.

FRONTAGE ROADS

STAGE I TRAFFIC



1. CONSTRUCT TEMPORARY PAVEMENT FOR THE EAST AND WEST FRONTAGE ROADS.

2. FRONTAGE ROAD TRAFFIC USES EXISTING AND TEMPORARY PAVEMENT.

STAGE I CONSTRUCTION

1. CONSTRUCT SEGMENTS OF EAST AND WEST FRONTAGE ROADS.

| | | |
|------|--------------------|------|
| PLAN | SURVEYED | DATE |
| | PLOTTED | |
| | NOTED | |
| | REVISIONS | |
| | NO. OF WAY CHECKED | |
| | CADD FILE NAME | |

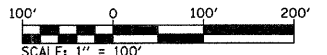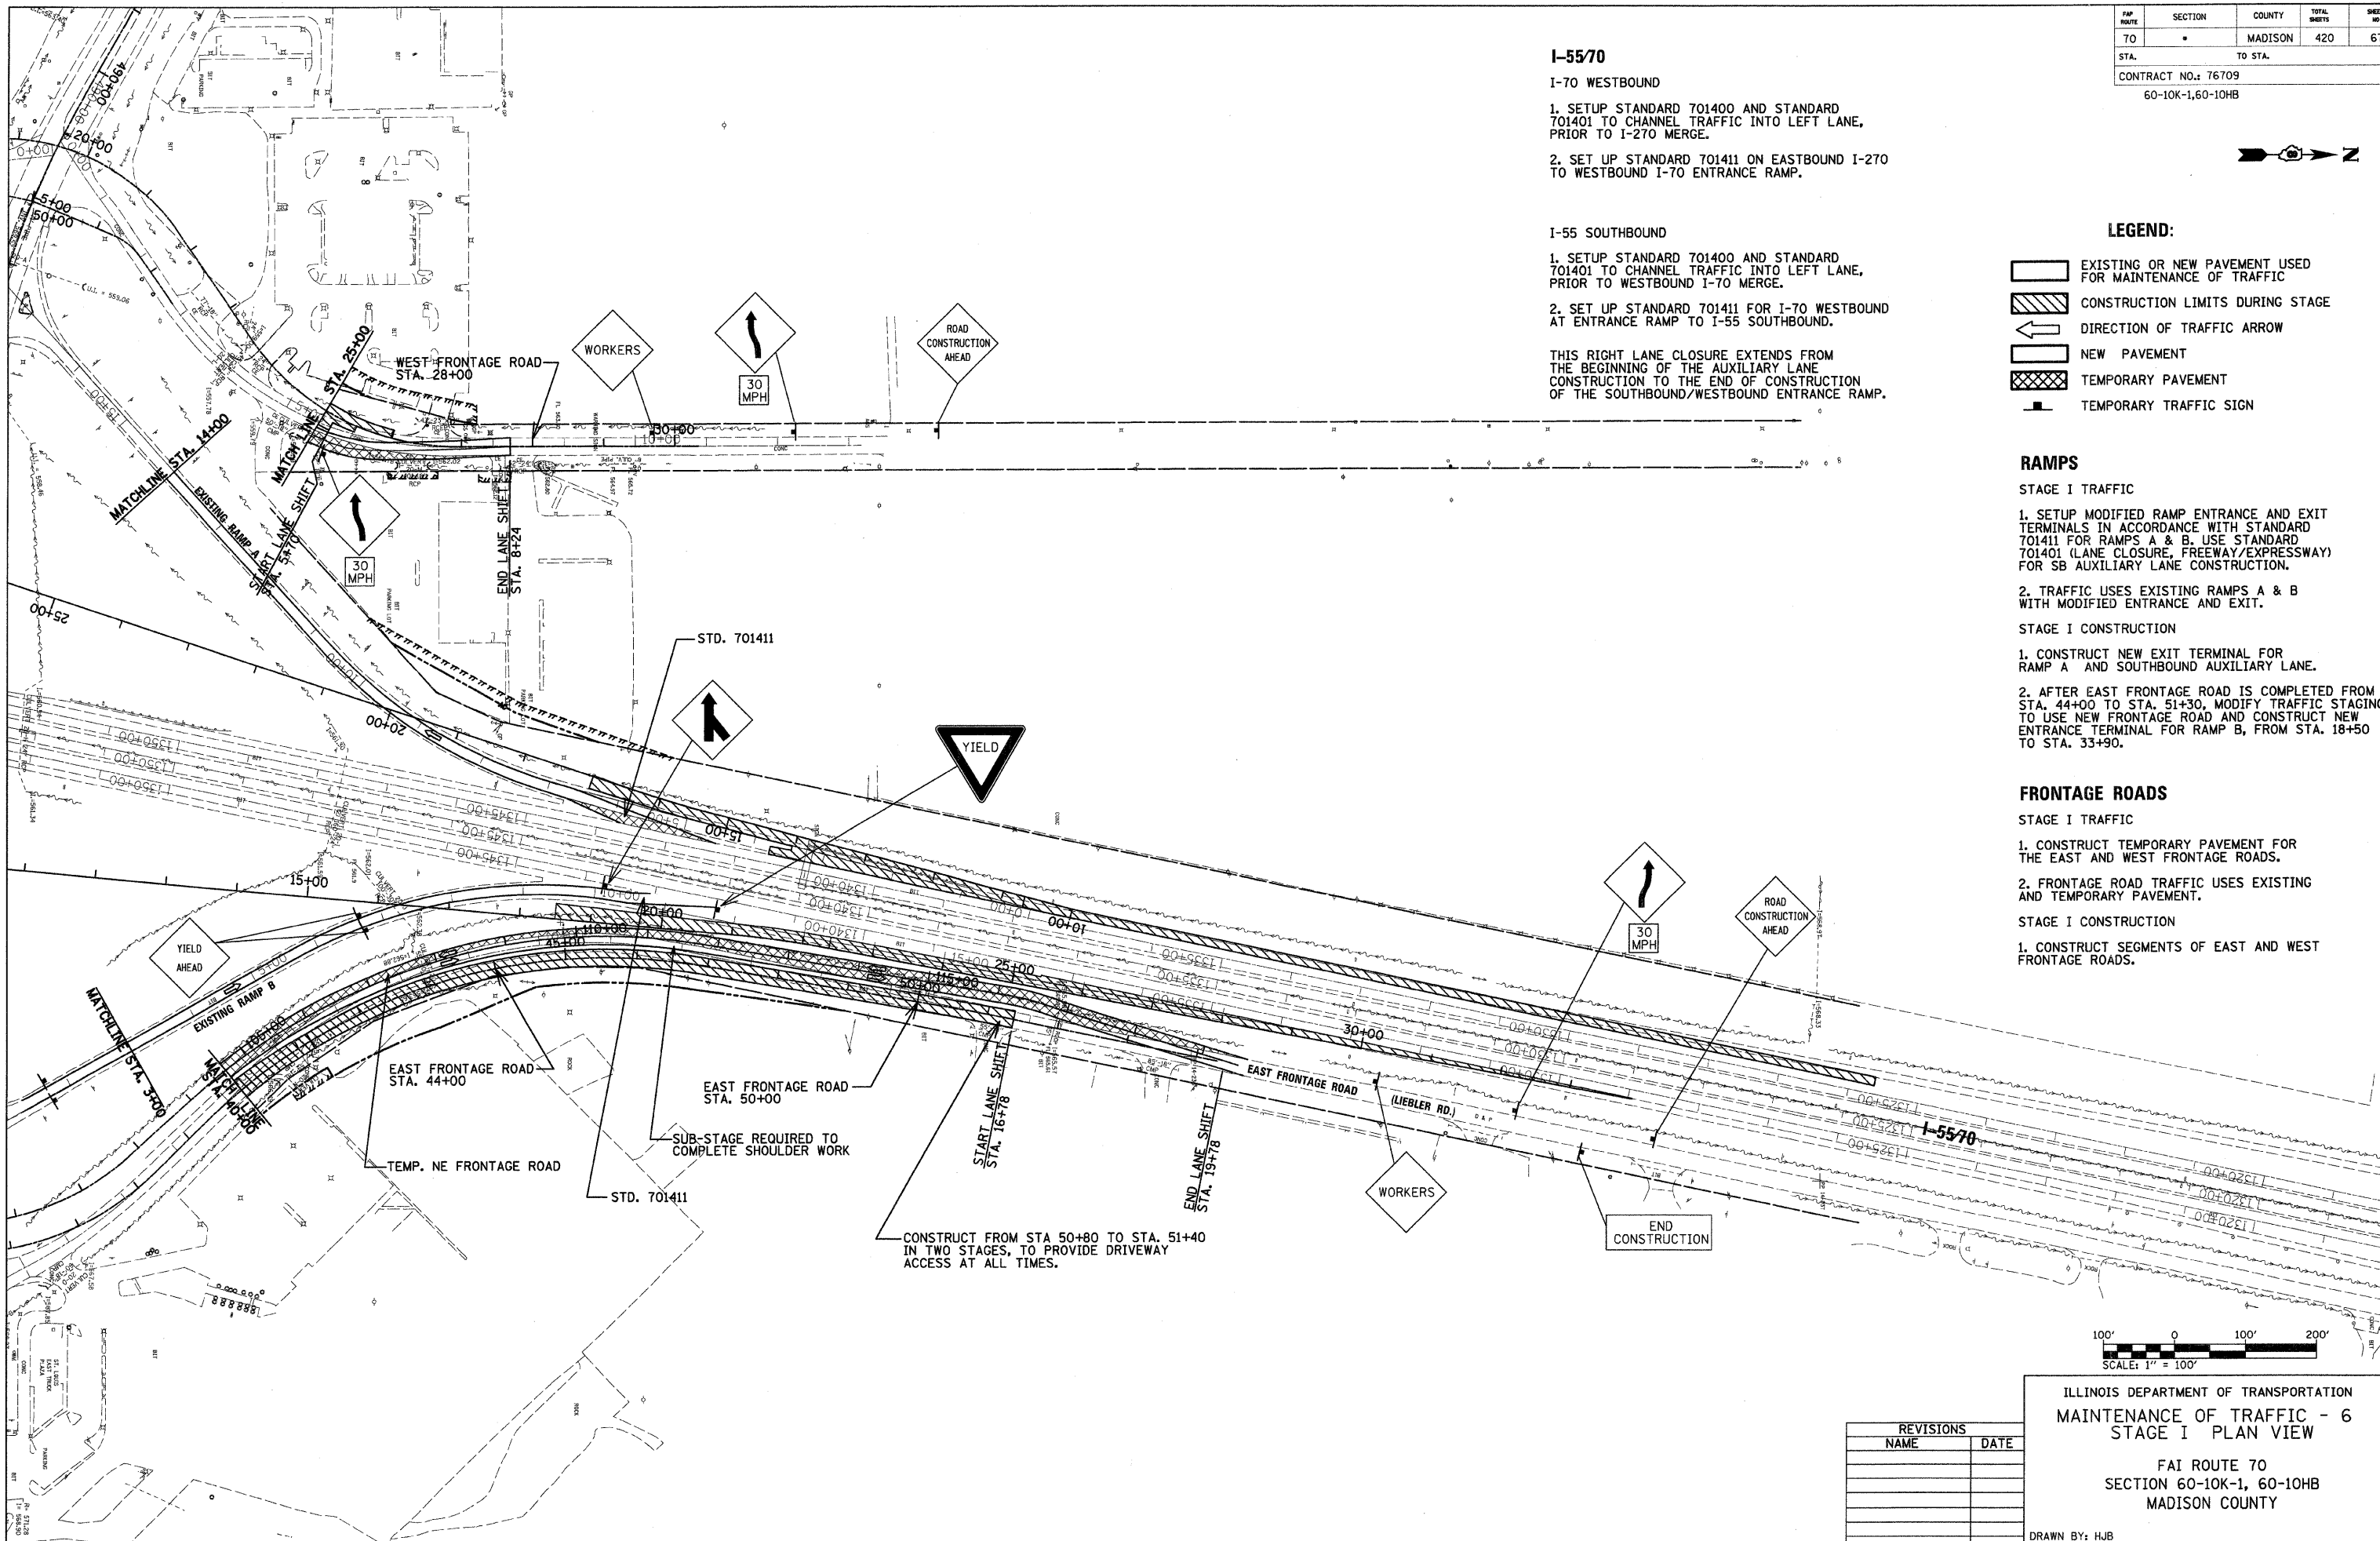

| REVISIONS | |
|-----------|------|
| NAME | DATE |
| | |
| | |
| | |
| | |

ILLINOIS DEPARTMENT OF TRANSPORTATION
 MAINTENANCE OF TRAFFIC - 6
 STAGE I PLAN VIEW
 FAI ROUTE 70
 SECTION 60-10K-1, 60-10HB
 MADISON COUNTY

DRAWN BY: HJB

PLOT DATE: *DATE-TIME*

DATE-TIME
 DGN-SPEC
 REF