


| FAP ROUTE | SECTION | COUNTY | TOTAL SHEETS | SHEET NO |
|---------------------|---------|---------|--------------|----------|
| 70 | * | MADISON | 420 | 77 |
| STA. | | TO STA. | | |
| CONTRACT NO.: 76709 | | | | |
| * 60-10K-1, 60-10HB | | | | |



| | | |
|------|--------------------|------|
| PLAN | SURVEYED | DATE |
| NO. | BY | |
| | NOTED | |
| | PLotted | |
| | REVISIONS | |
| | RT. OF WAY CHECKED | |
| | CADD FILE NAME | |

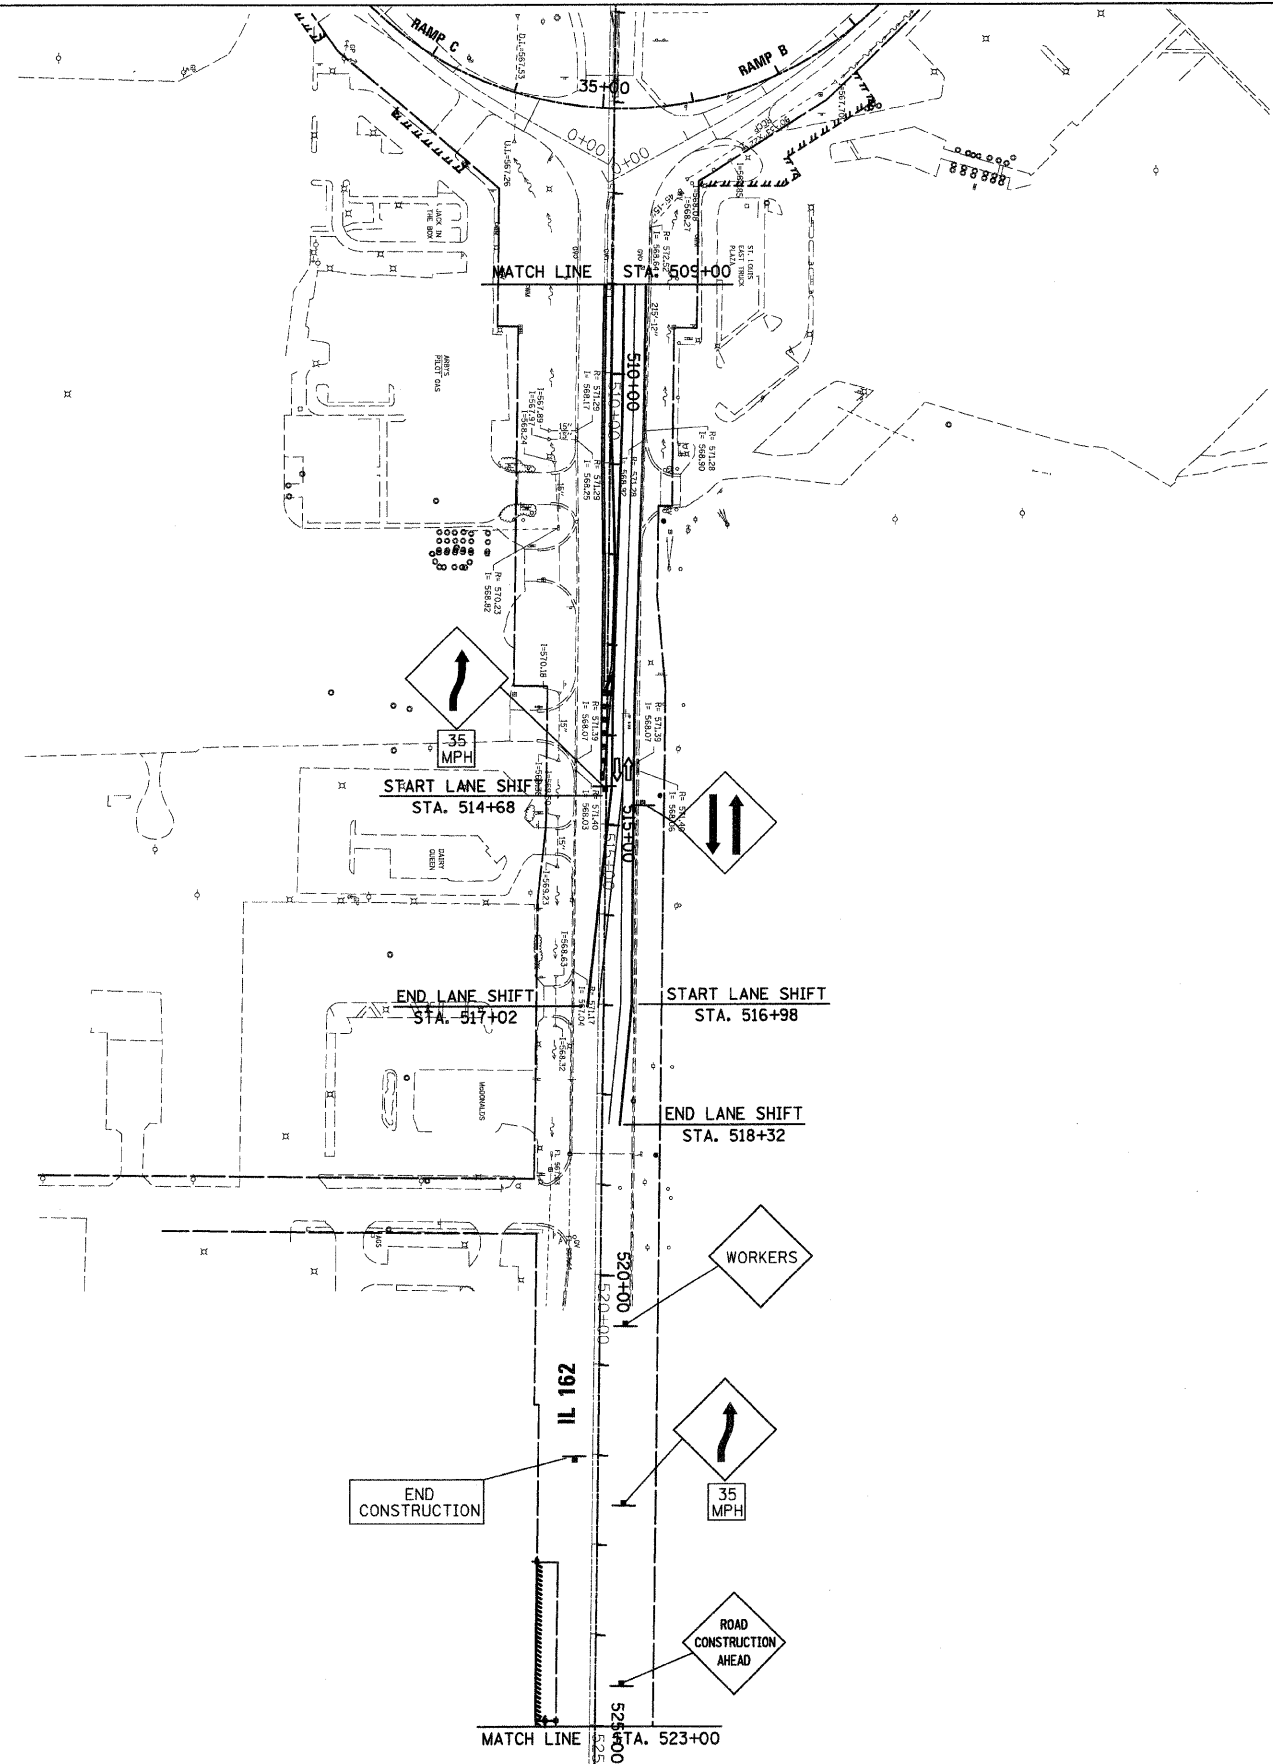

LEGEND:

- EXISTING OR NEW PAVEMENT USED FOR MAINTENANCE OF TRAFFIC
- CONSTRUCTION LIMITS DURING STAGE
- DIRECTION OF TRAFFIC ARROW
- NEW PAVEMENT
- TEMPORARY PAVEMENT
- TEMPORARY TRAFFIC SIGN


IL ROUTE 162

STAGE III TRAFFIC

1. TRAFFIC IS CHANNELIZED INTO TWO NEW WESTBOUND LANES TO LINE UP WITH STAGE III TRAFFIC WEST OF STA. 509+00.

STAGE III CONSTRUCTION

1. CONSTRUCTION OF NEW EASTBOUND TRAFFIC LANES ON IL. ROUTE 162 OCCURS WEST OF STA. 509+00.

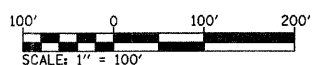

| REVISIONS | |
|-----------|------|
| NAME | DATE |
| | |
| | |
| | |
| | |
| | |
| | |

ILLINOIS DEPARTMENT OF TRANSPORTATION
MAINTENANCE OF TRAFFIC - 16
STAGE III PLAN VIEW

FAP ROUTE 70
SECTION 60-10K-1, 60-10HB
MADISON COUNTY

DRAWN BY: HJB

DATE-TIME
 60N-SPEC
 REF
 60E

PLOT DATE: *DATE-TIME*