

| FAP ROUTE           | SECTION | COUNTY              | TOTAL SHEETS | SHEET NO |
|---------------------|---------|---------------------|--------------|----------|
| 70                  | •       | MADISON             | 420          | 78       |
| STA. TO STA.        |         | CONTRACT NO.: 76709 |              |          |
| • 60-10K-1, 60-10HB |         |                     |              |          |

STA. 50+00  
Temp SW Frontage Rd. =  
STA. 5+00 Temp NW Frontage Rd. =  
STA. 492+06.40 IL 162



TEMPORARY SW FRONTAGE ROAD

PROP. CURVE SW\_TEMP2  
PI STA. = 56+96.57  
Δ = 53° 11' 08" (RT)  
D = 18° 28' 57"  
R = 310.00'  
T = 155.19'  
L = 287.76'  
E = 36.67'  
e = 7.60%  
T.R. = 160'  
S.E. RUN = N.A.  
P.C. STA. = 55+41.39  
P.T. STA. = 58+29.15

PROP. CURVE NW\_TEMP1  
PI STA. = 6+50.12  
Δ = 32° 35' 55" (RT)  
D = 71° 37' 11"  
R = 80.00'  
T = 23.39'  
L = 45.52'  
E = 3.35'  
P.C. STA. = 6+26.73  
P.T. STA. = 6+72.25



|               |                    |      |
|---------------|--------------------|------|
| PLAN          | SURVEYED           | DATE |
| NOTE BOOK NO. | PLOTTED            | BY   |
|               | RT. OF WAY CHECKED |      |
|               | PAID FILE NAME     |      |

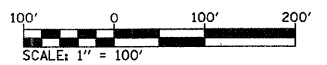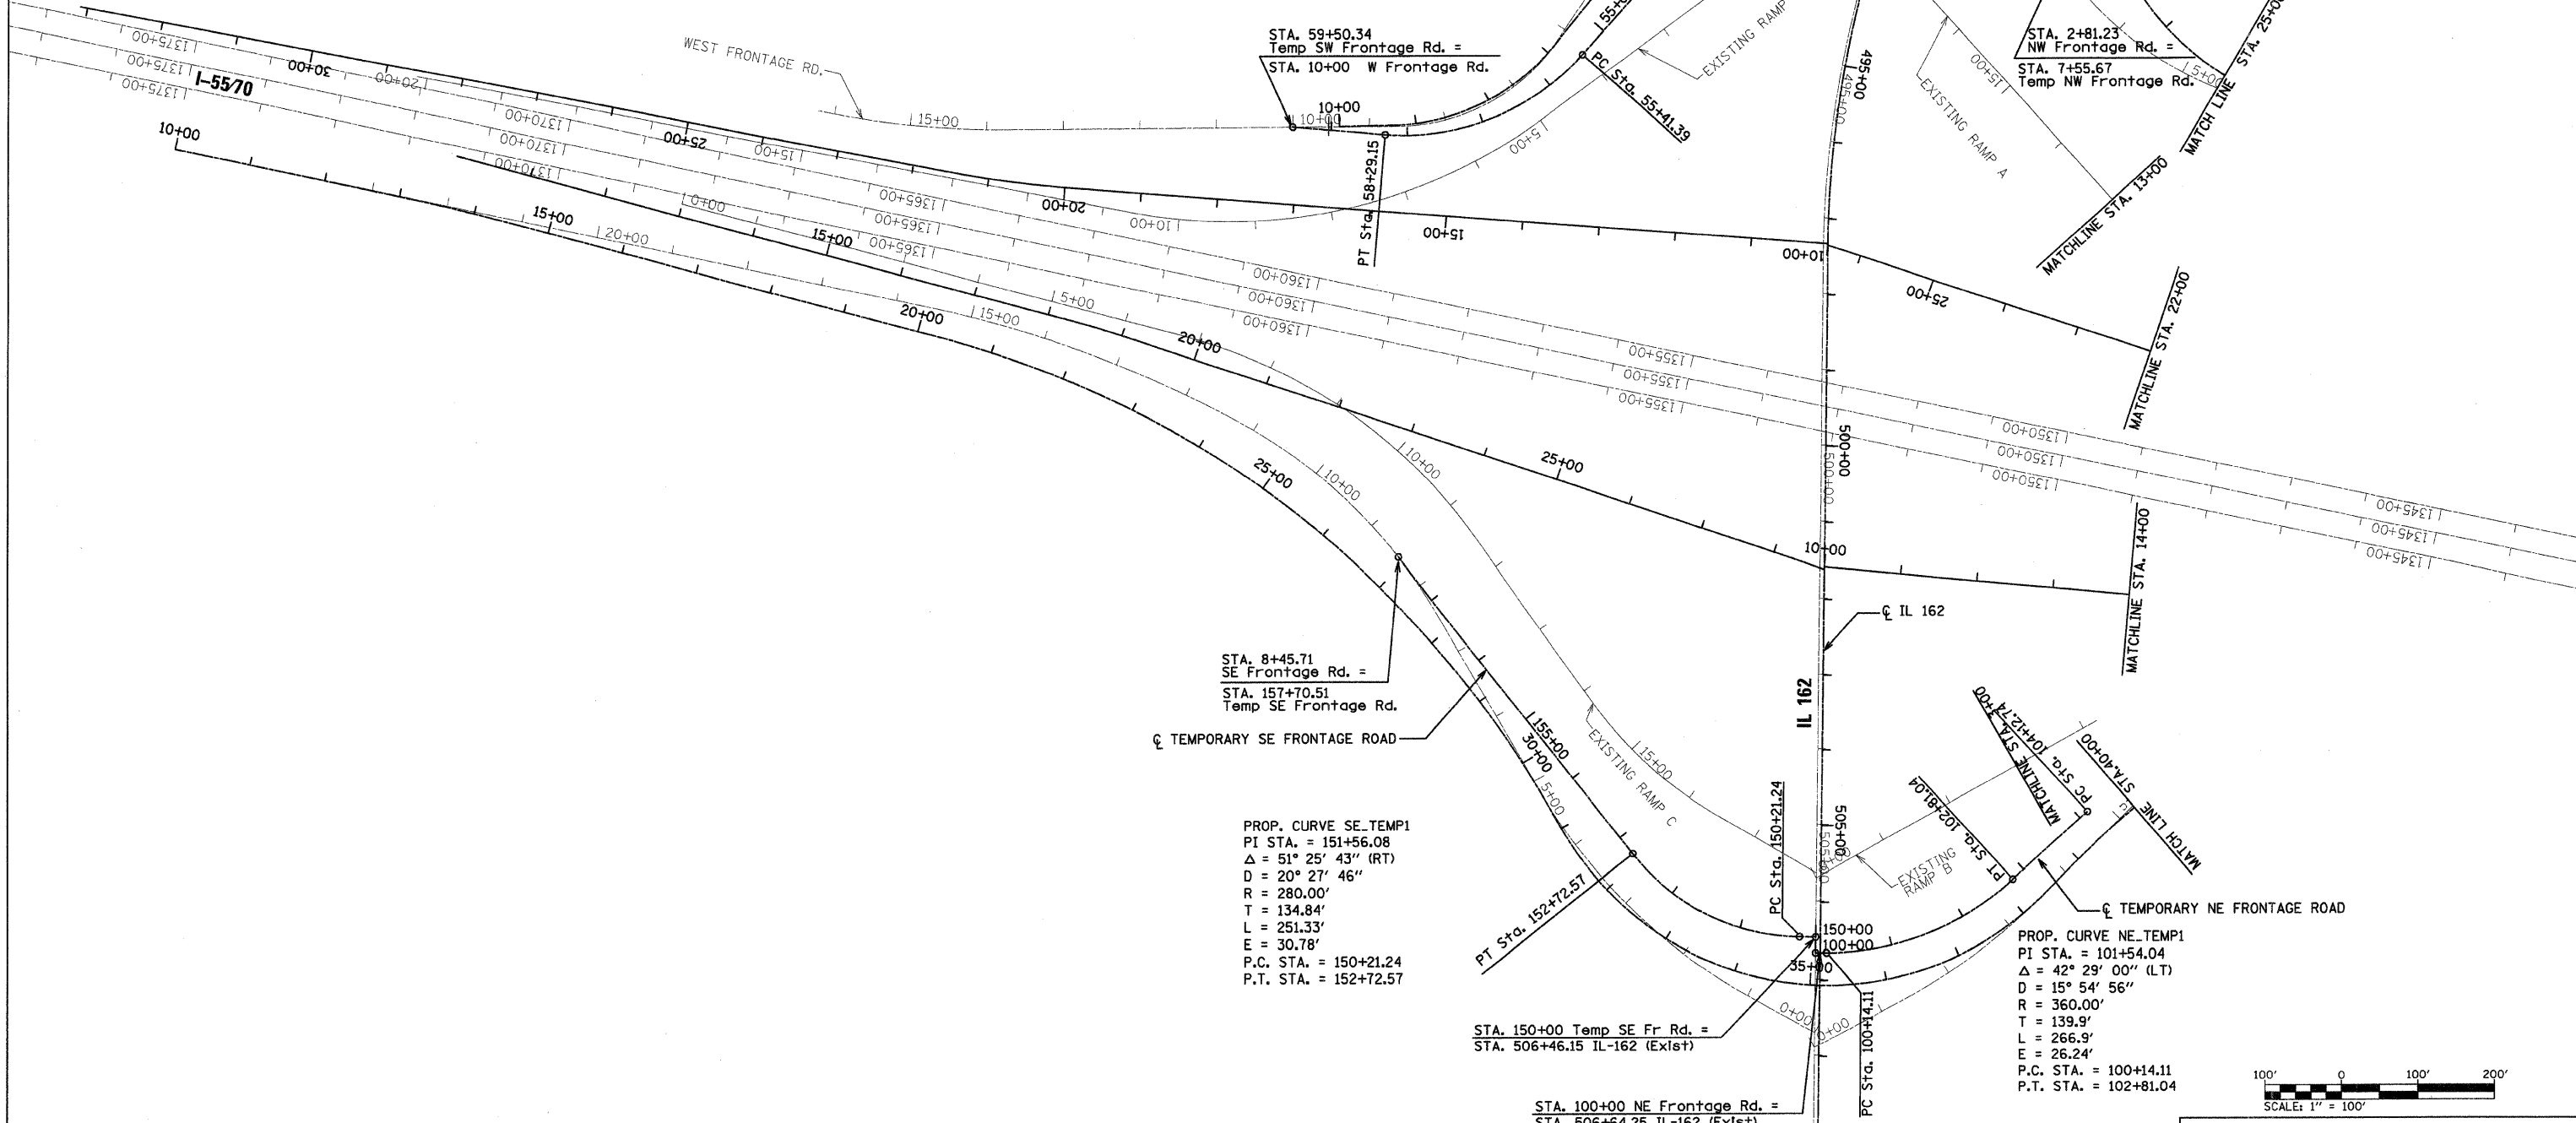

| REVISIONS |      |
|-----------|------|
| NAME      | DATE |
|           |      |
|           |      |
|           |      |
|           |      |
|           |      |

ILLINOIS DEPARTMENT OF TRANSPORTATION  
MAINTENANCE OF TRAFFIC  
STAGE I TEMPORARY ALIGNMENT

FAI ROUTE 70  
SECTION 60-10K-1, 60-10HB  
MADISON COUNTY

DRAWN BY: HJB

PLOT DATE: \*DATE-TIME\*

\*DATE-TIME\*  
\*DGN-SPEC\*  
\*REF\*