



FM ROUTE	SECTION	COUNTY	TOTAL SHEETS	SHEET NO.
70	*	MADISON	420	83
STA. TO STA.				
CONTRACT NO. 76709				
* 60+10K-1,	60+10HB,			600

PLAN	SURVEYED	DATE
NOTE BOOK	PLotted	BY
NO.	FILED	
	REVISION	
	BY	
	DATE	
	NO.	
	DATE	
	BY	
	DATE	

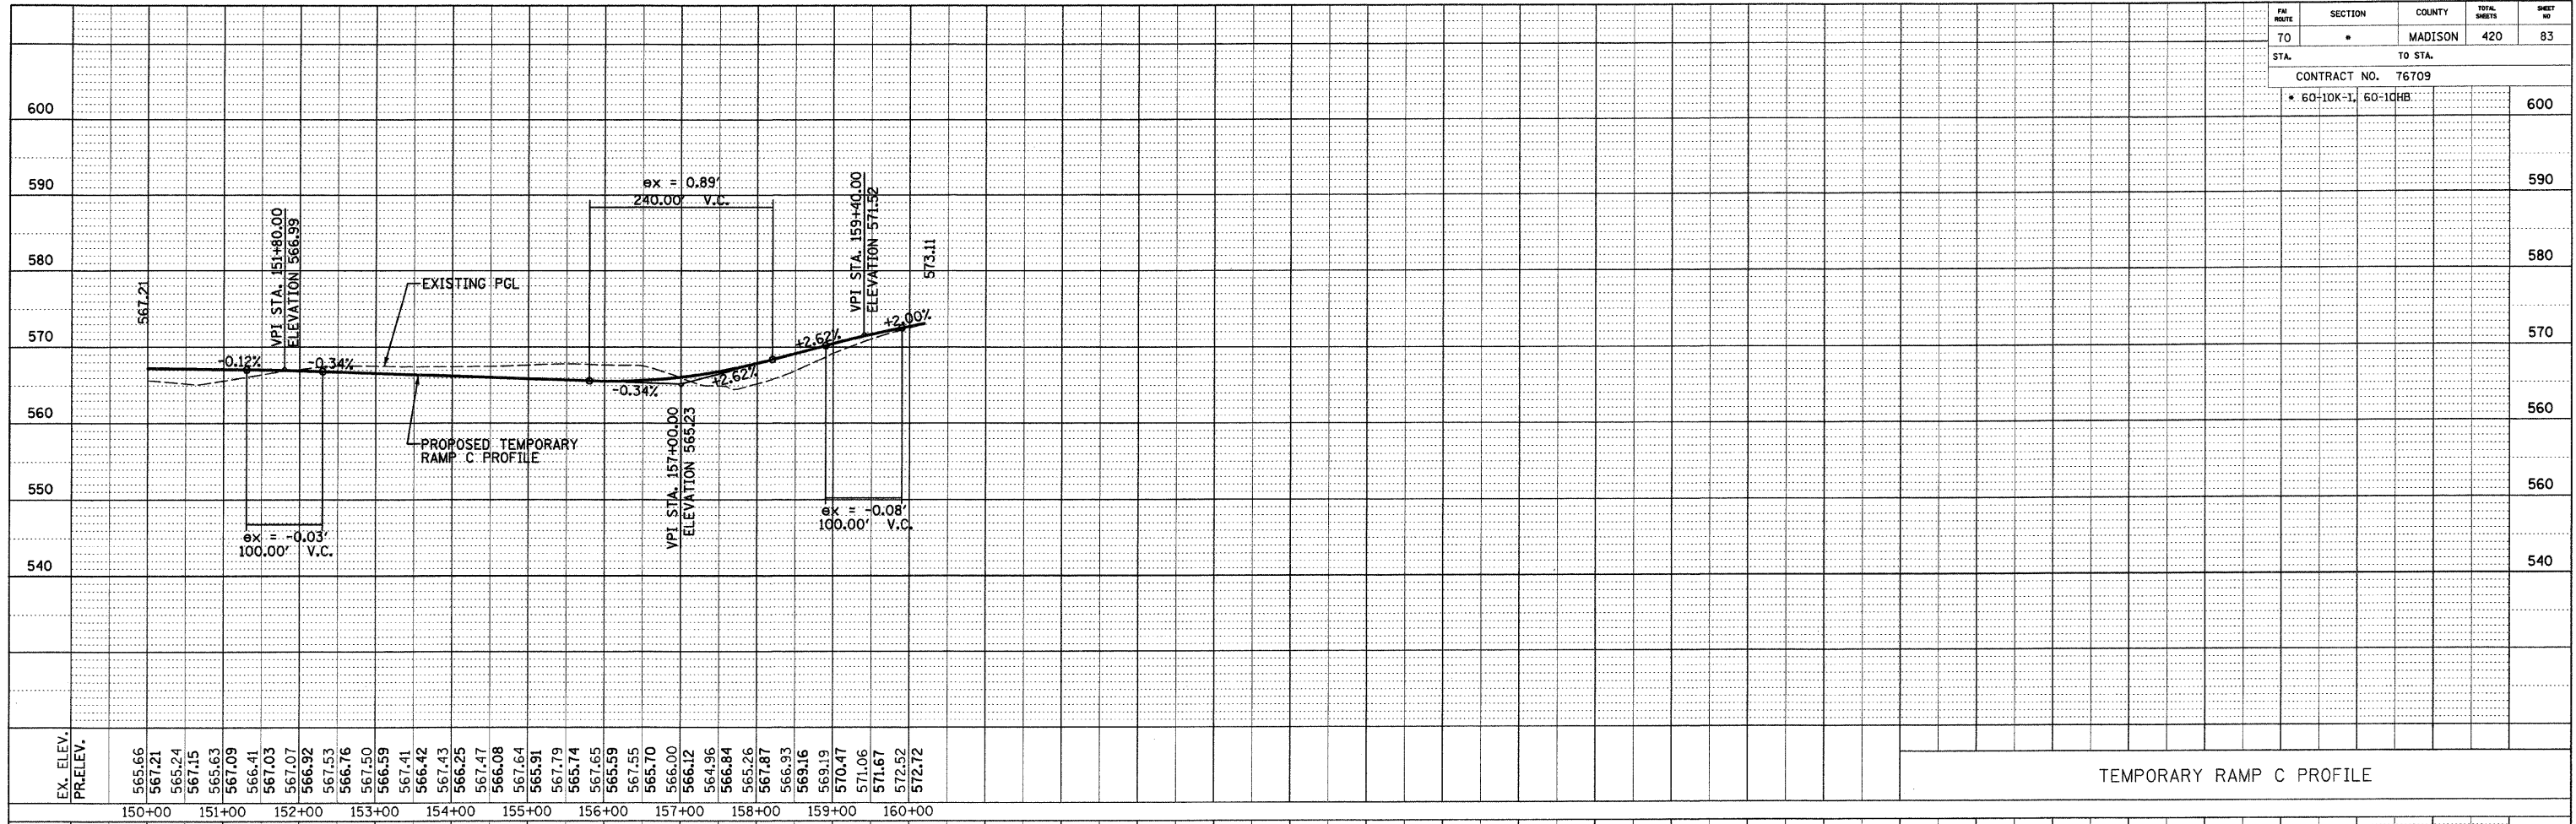

PROFILE	SURVEYED	DATE
NOTE BOOK	PLotted	BY
NO.	FILED	
	REVISION	
	BY	
	DATE	
	NO.	
	DATE	
	BY	
	DATE	

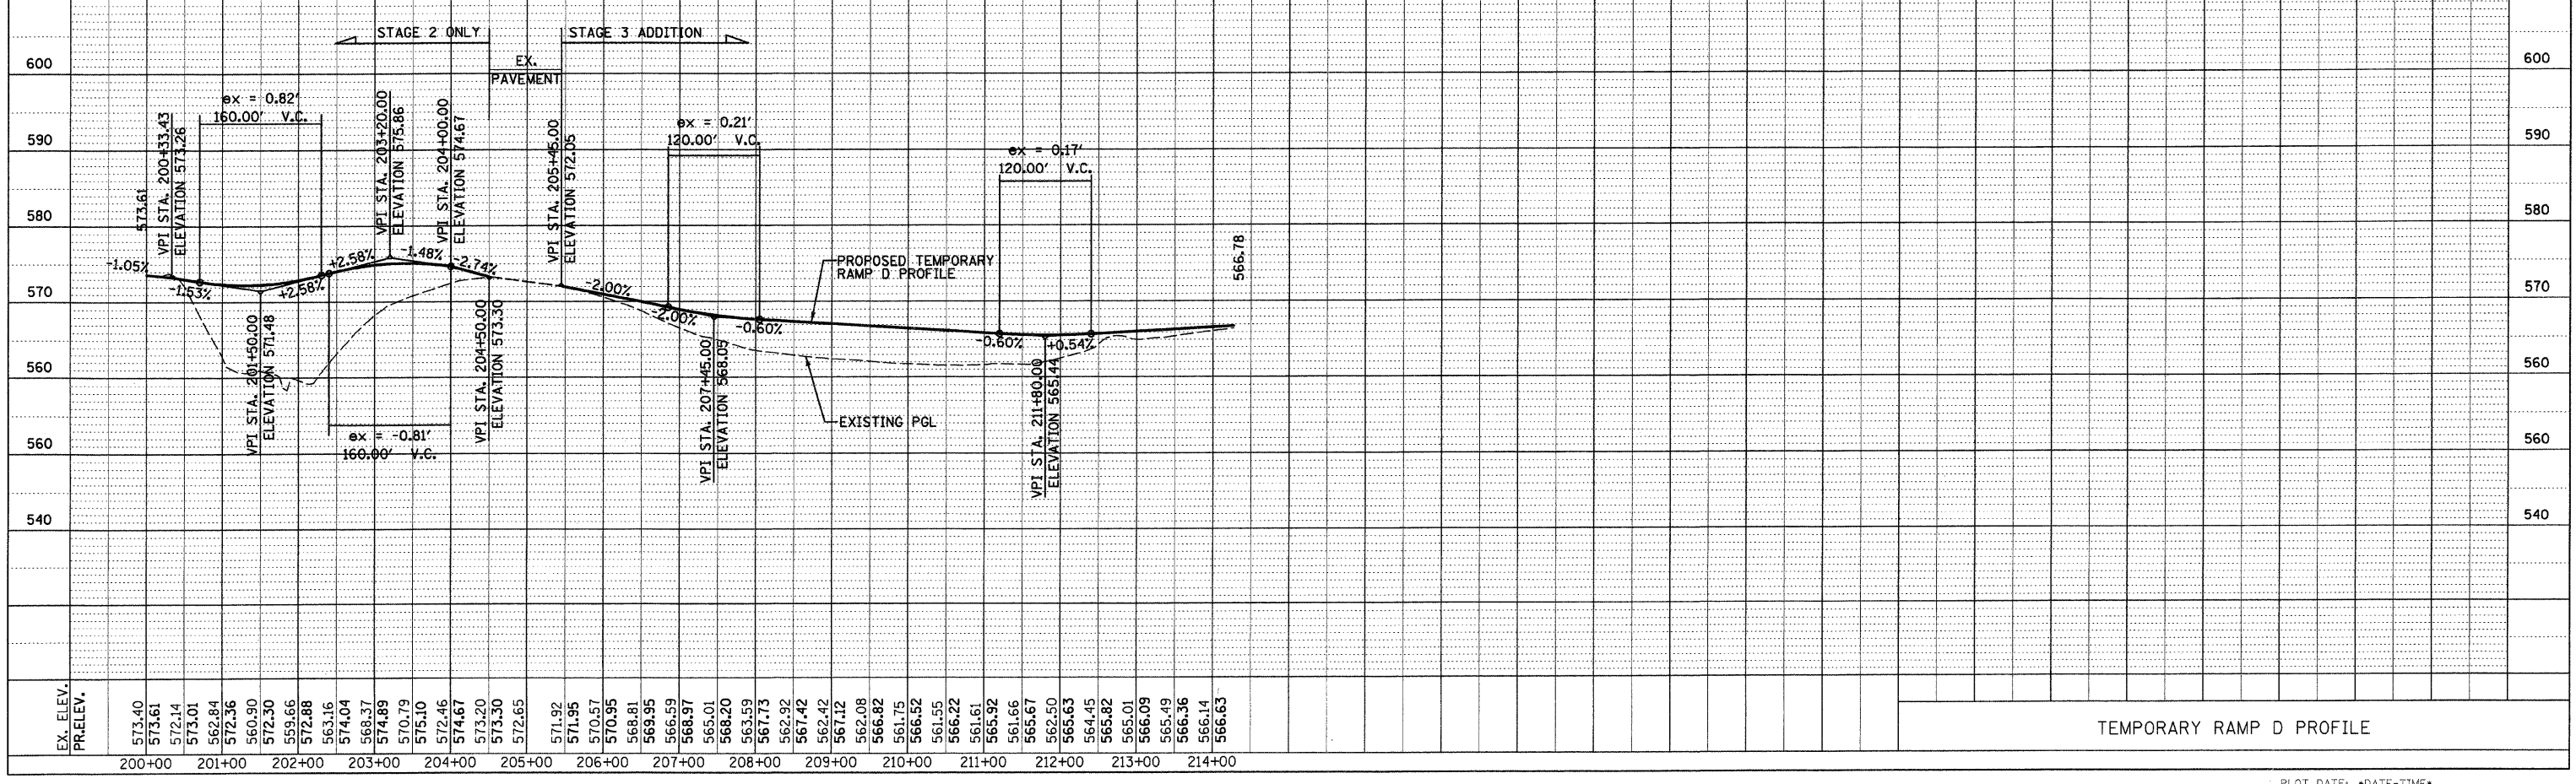

DATE-TIME
 DATE-TIME
 DATE-TIME
 DATE-TIME