


PLAN	SURVEYED	DATE
NOTE BOOK	PLOTTED	BY
NO.	FILED	
	REVISION	
	NO. OF DAYS CHECKED	
	CAD FILE NAME	


PROFILE	SURVEYED	DATE
NOTE BOOK	PLOTTED	BY
NO.	FILED	
	REVISION	
	NO. OF DAYS CHECKED	
	STRUCTURE NOTATION CK'D	

DATE
 DATE-TIME
 NON-SPEC
 *REF - TEMP-RAMP-PROFILES.DGN

FM	SECTION	COUNTY	TOTAL SHEETS	SHEET NO.
70	*	MADISON	420	84
STA. TO STA.				
CONTRACT NO. 76709				
* 60-10K-L	60-10HB			600

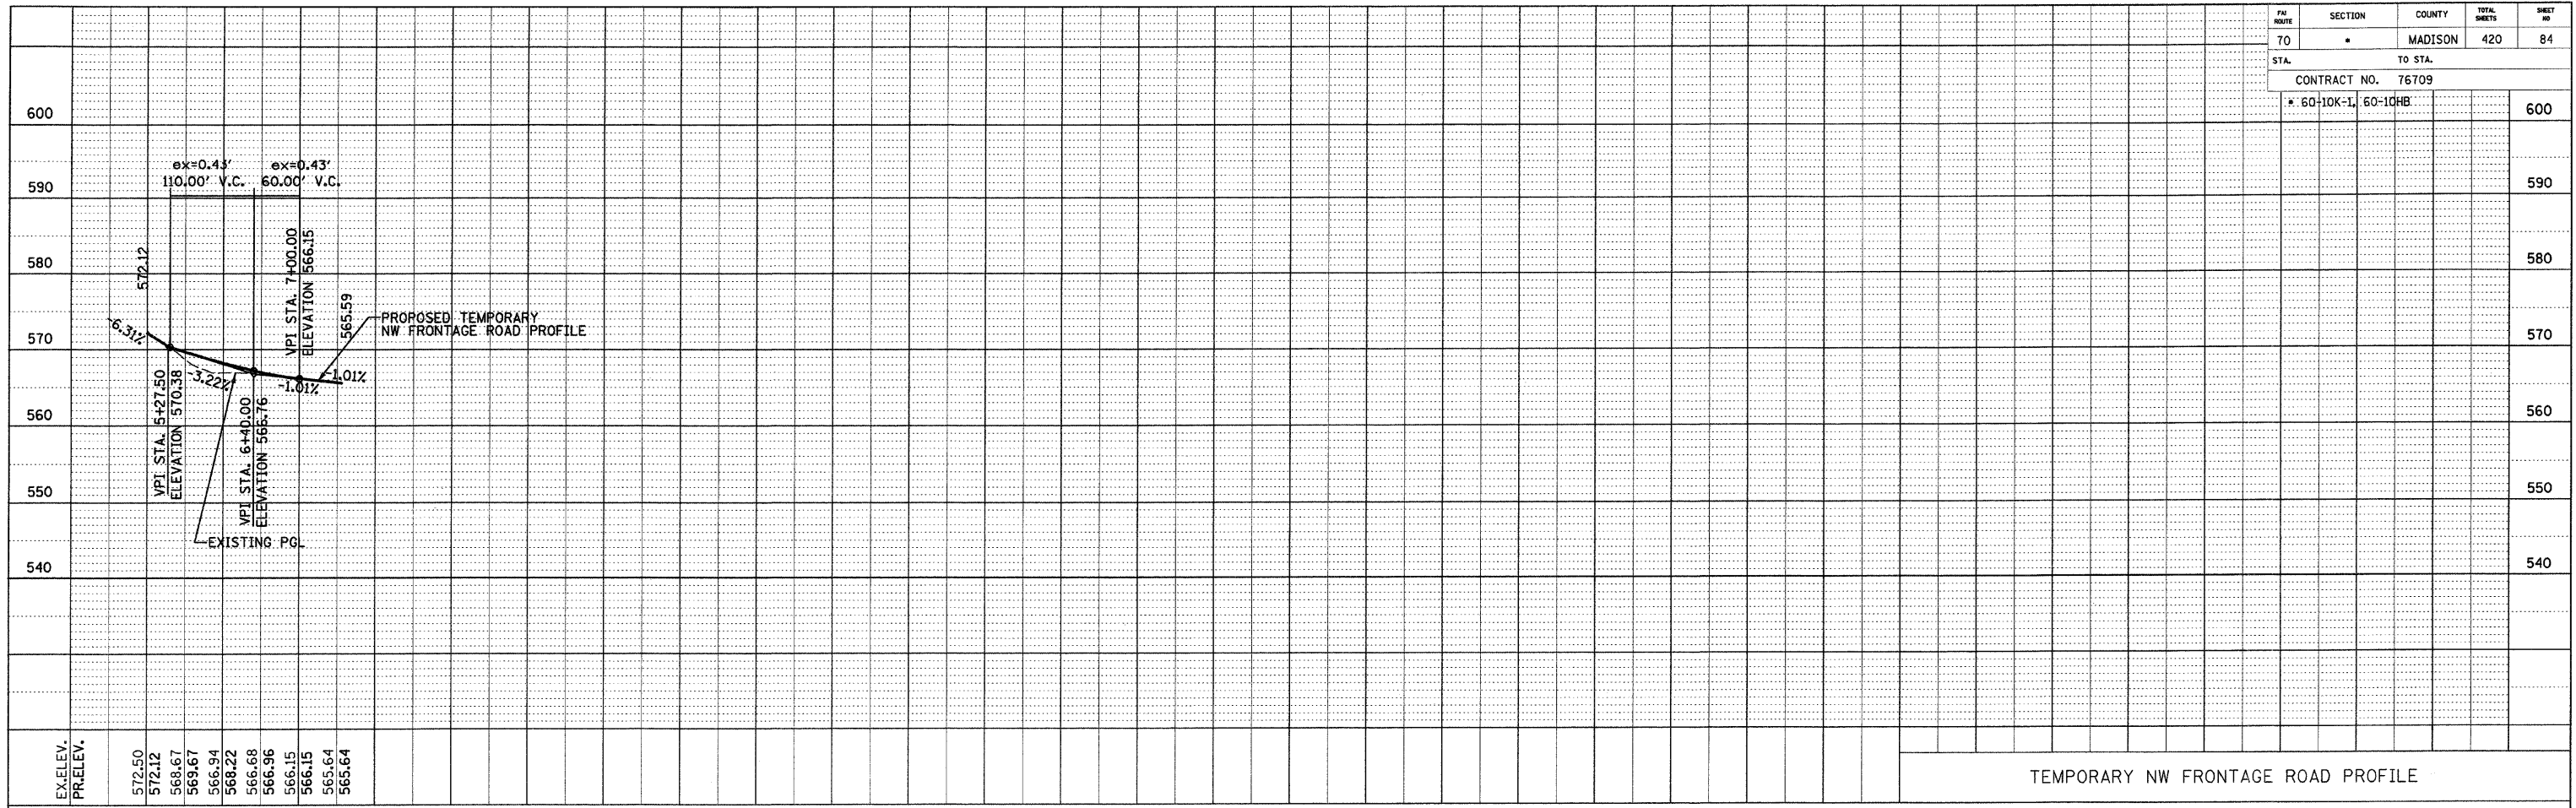

TEMPORARY NW FRONTAGE ROAD PROFILE

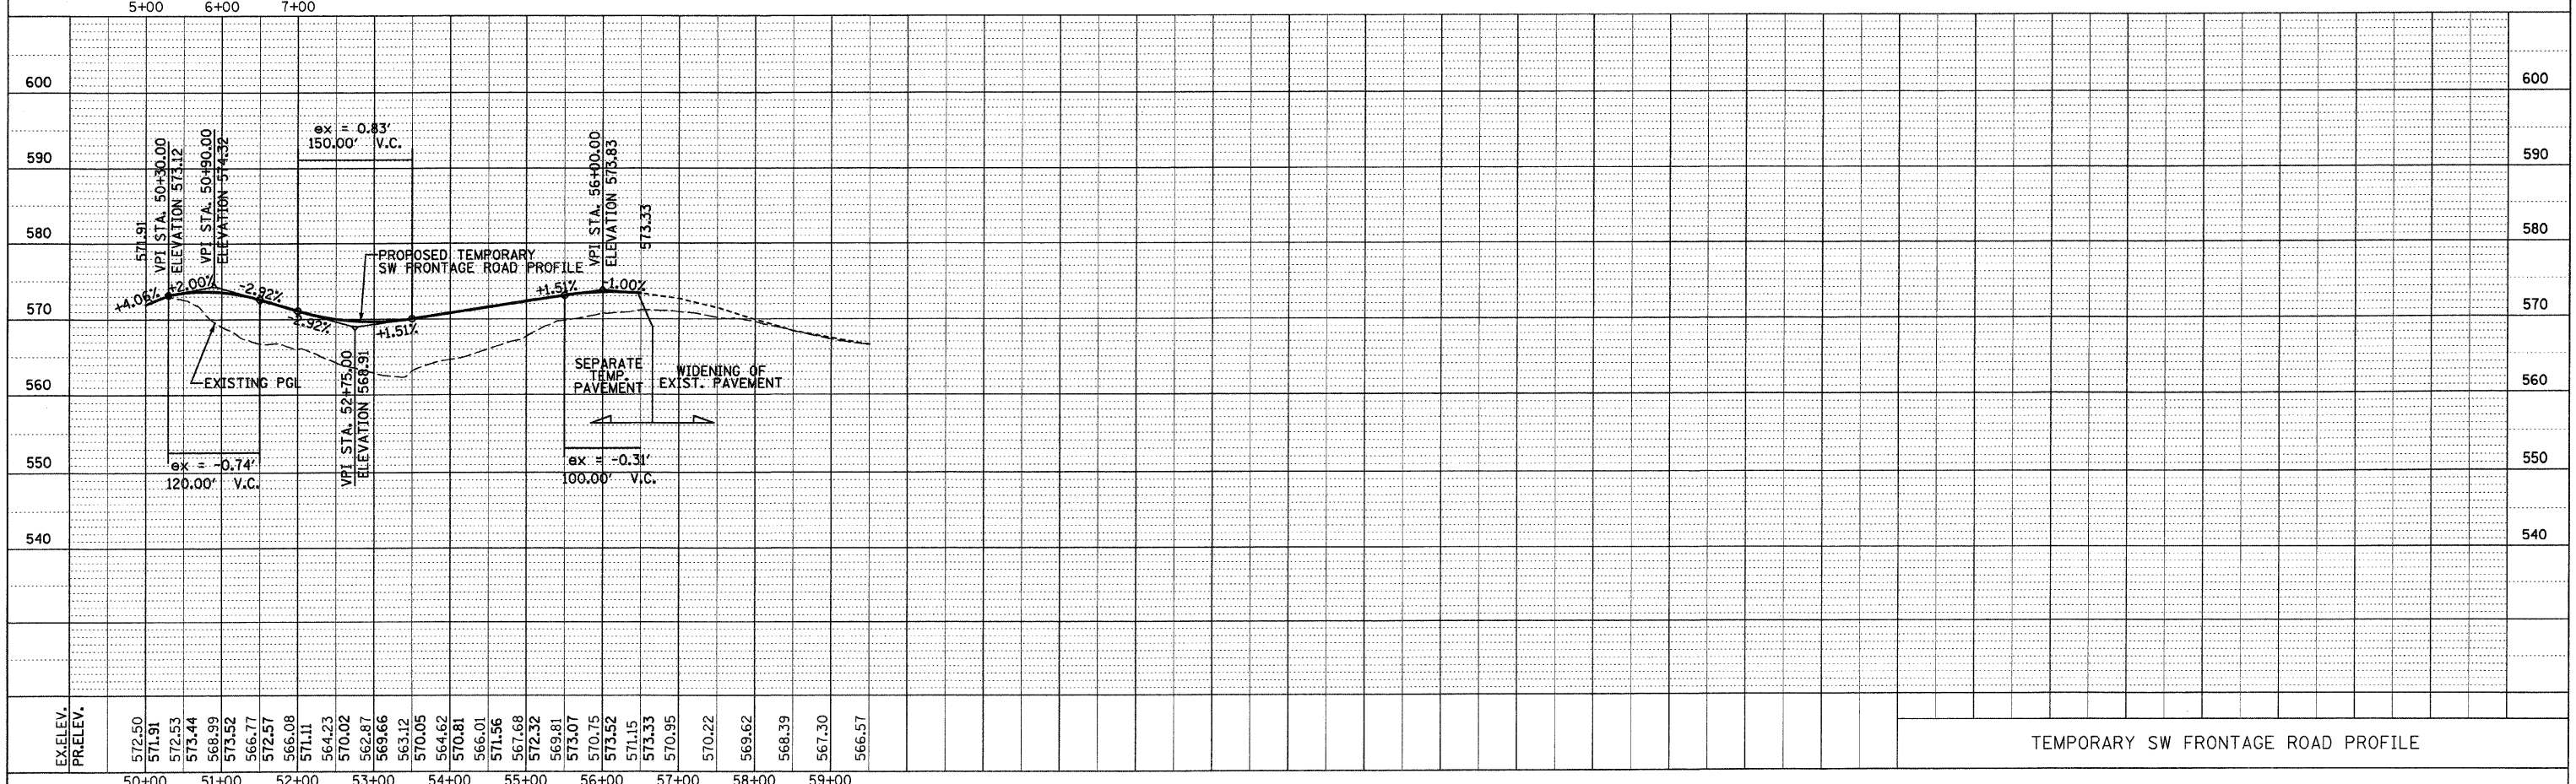

TEMPORARY SW FRONTAGE ROAD PROFILE