


PLAN SURVEYED BY DATE
 PLOTTED BY
 NOTE BOOK NO. DATE-TIME
 STRUCTURE NOTATION CHFD
 NO. DATE-TIME
 CADD FILE NAME


PROFILE SURVEYED BY DATE
 PLOTTED BY
 NOTE BOOK NO. DATE-TIME
 STRUCTURE NOTATION CHFD
 NO. DATE-TIME

DATE-TIME
 CON-SPEC
 *REF - TEMP-RAMP-PROFILES.DGN

IN. ROUTE	SECTION	COUNTY	TOTAL SHEETS	SHEET NO.
70	*	MADISON	420	85
STA. TO STA.		CONTRACT NO. 76709		
* 60+10K-L		60-10HB		600

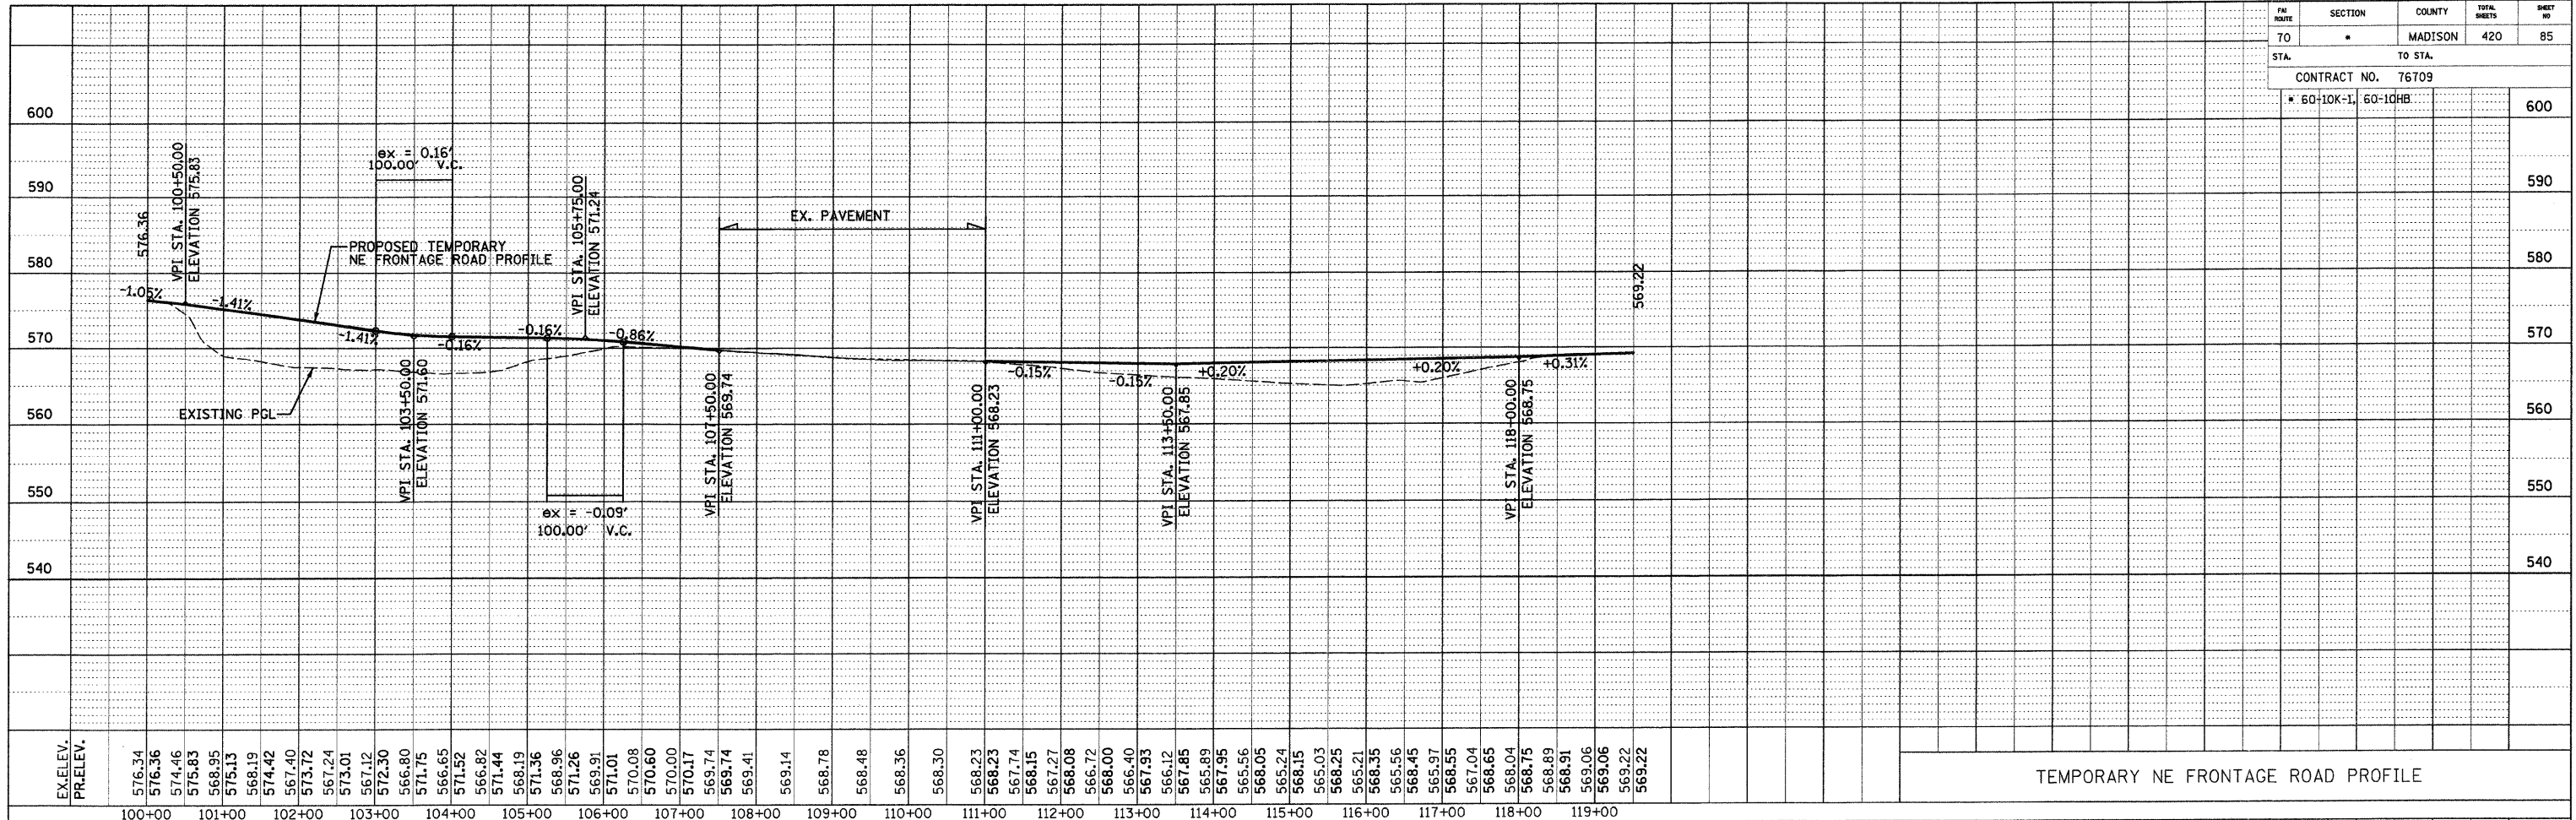

TEMPORARY NE FRONTAGE ROAD PROFILE

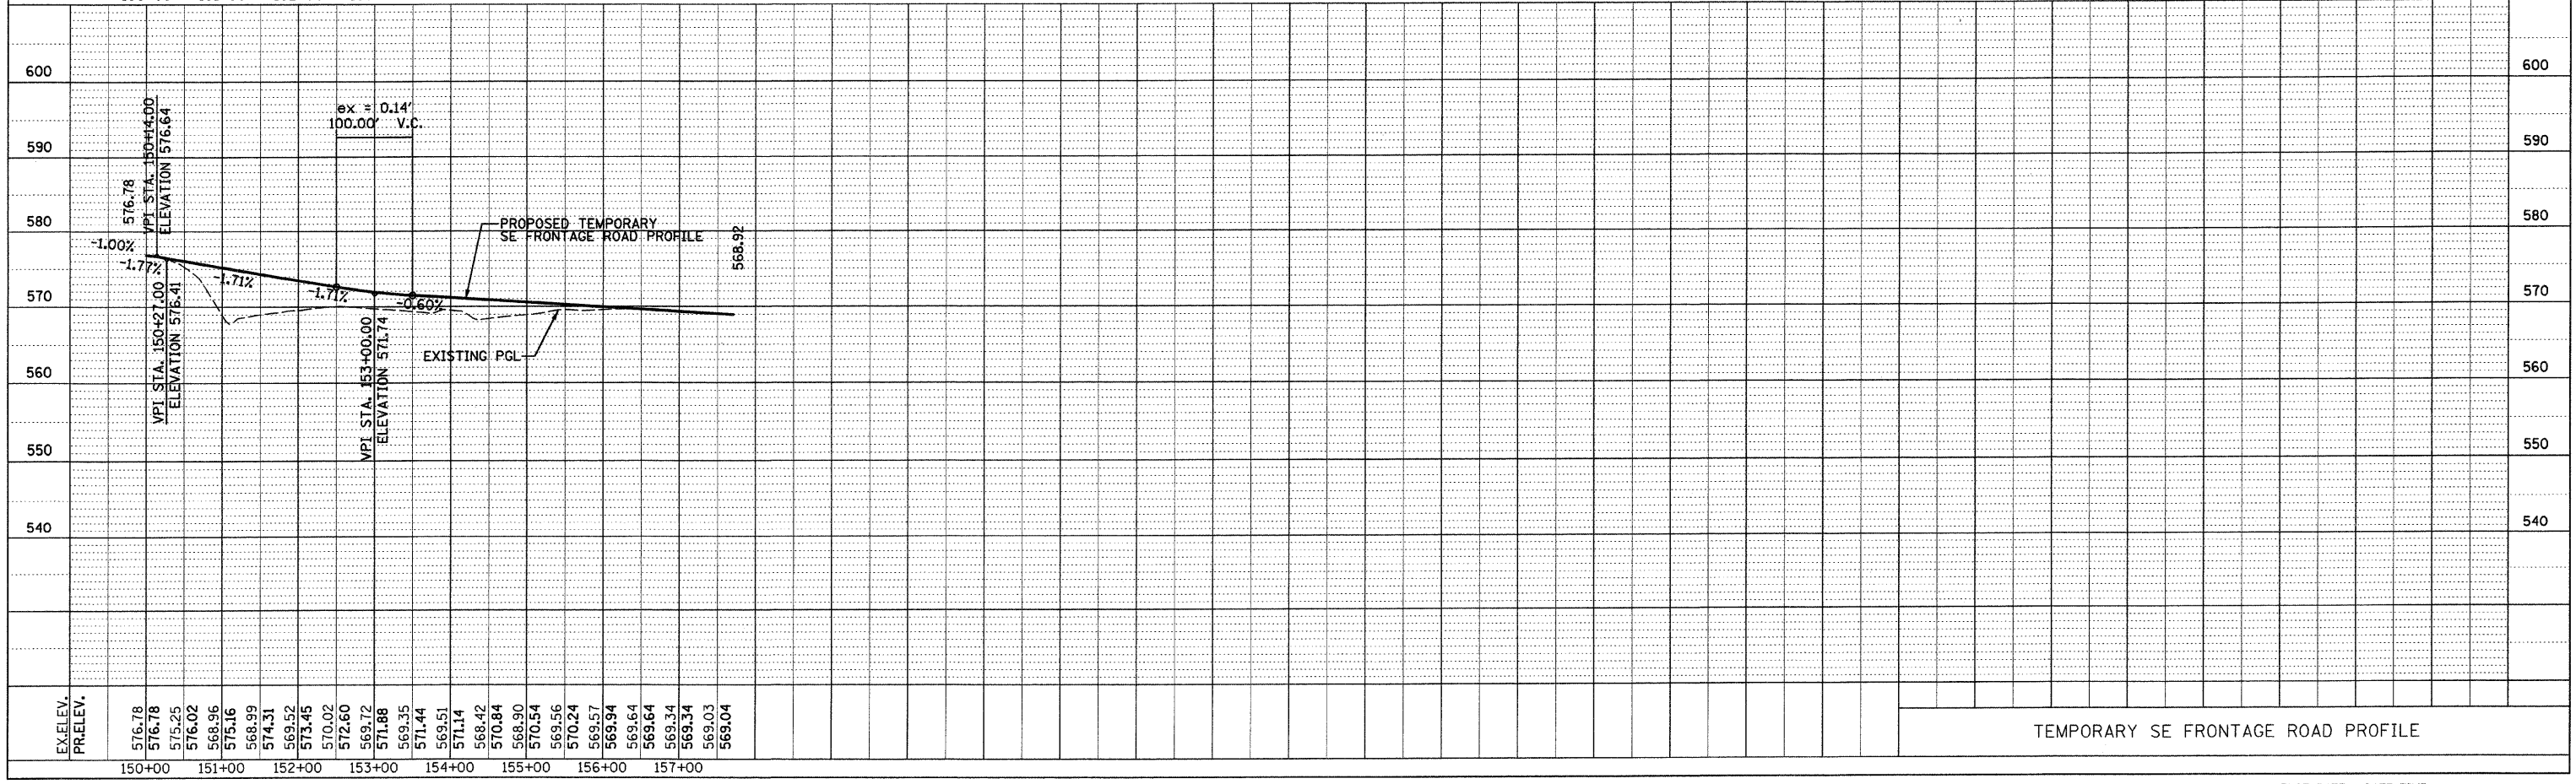

TEMPORARY SE FRONTAGE ROAD PROFILE