
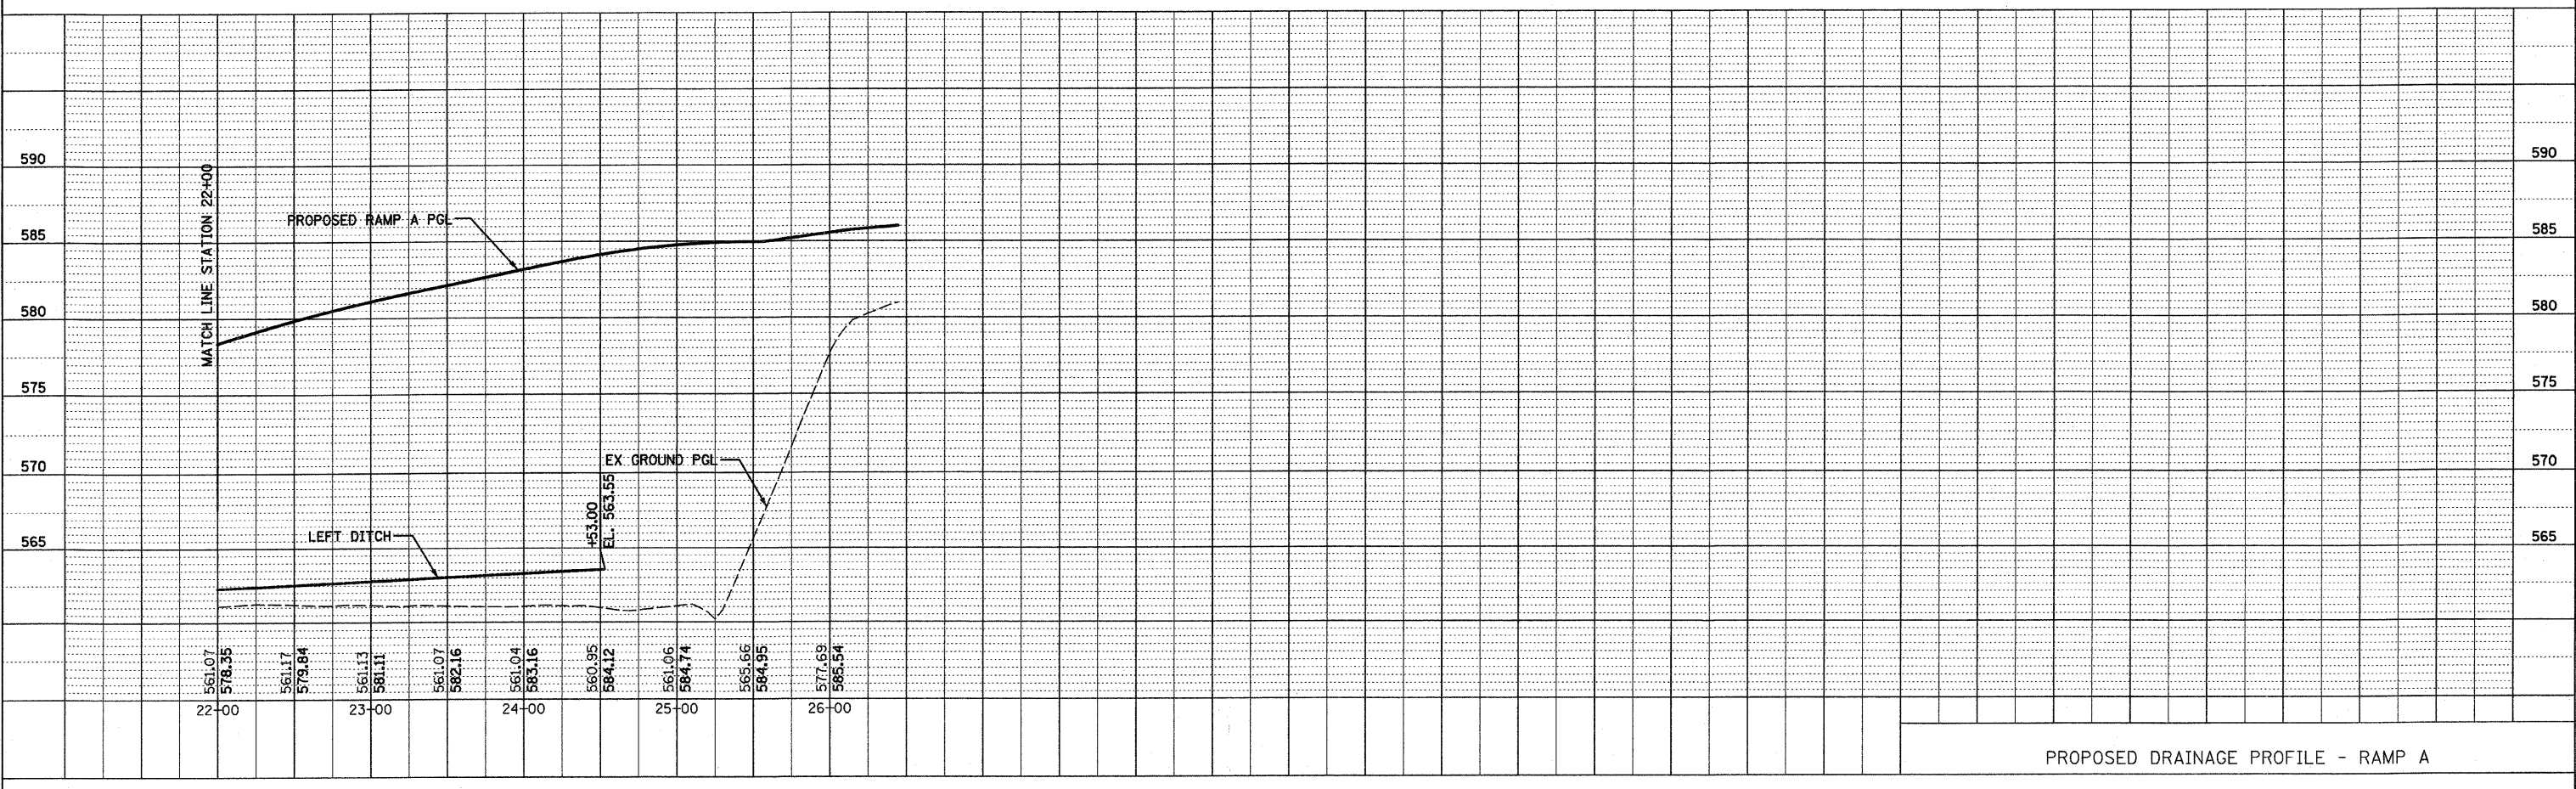


PLAN
 DRAWING NO. _____
 DATE _____
 BY _____
 CHECKED _____
 DATE-TIME _____
 CON-SPEC

PROFILE
 DRAWING NO. _____
 DATE _____
 BY _____
 CHECKED _____
 DATE-TIME _____
 CON-SPEC

FBI ROUTE	SECTION	COUNTY	TOTAL SHEETS	SHEET NO.
		MADISON	420	115
STA. 10+00		TO STA. 26+44.65		
CONTRACT NO. 76709				
* 60-10K-1, 60-10HB				

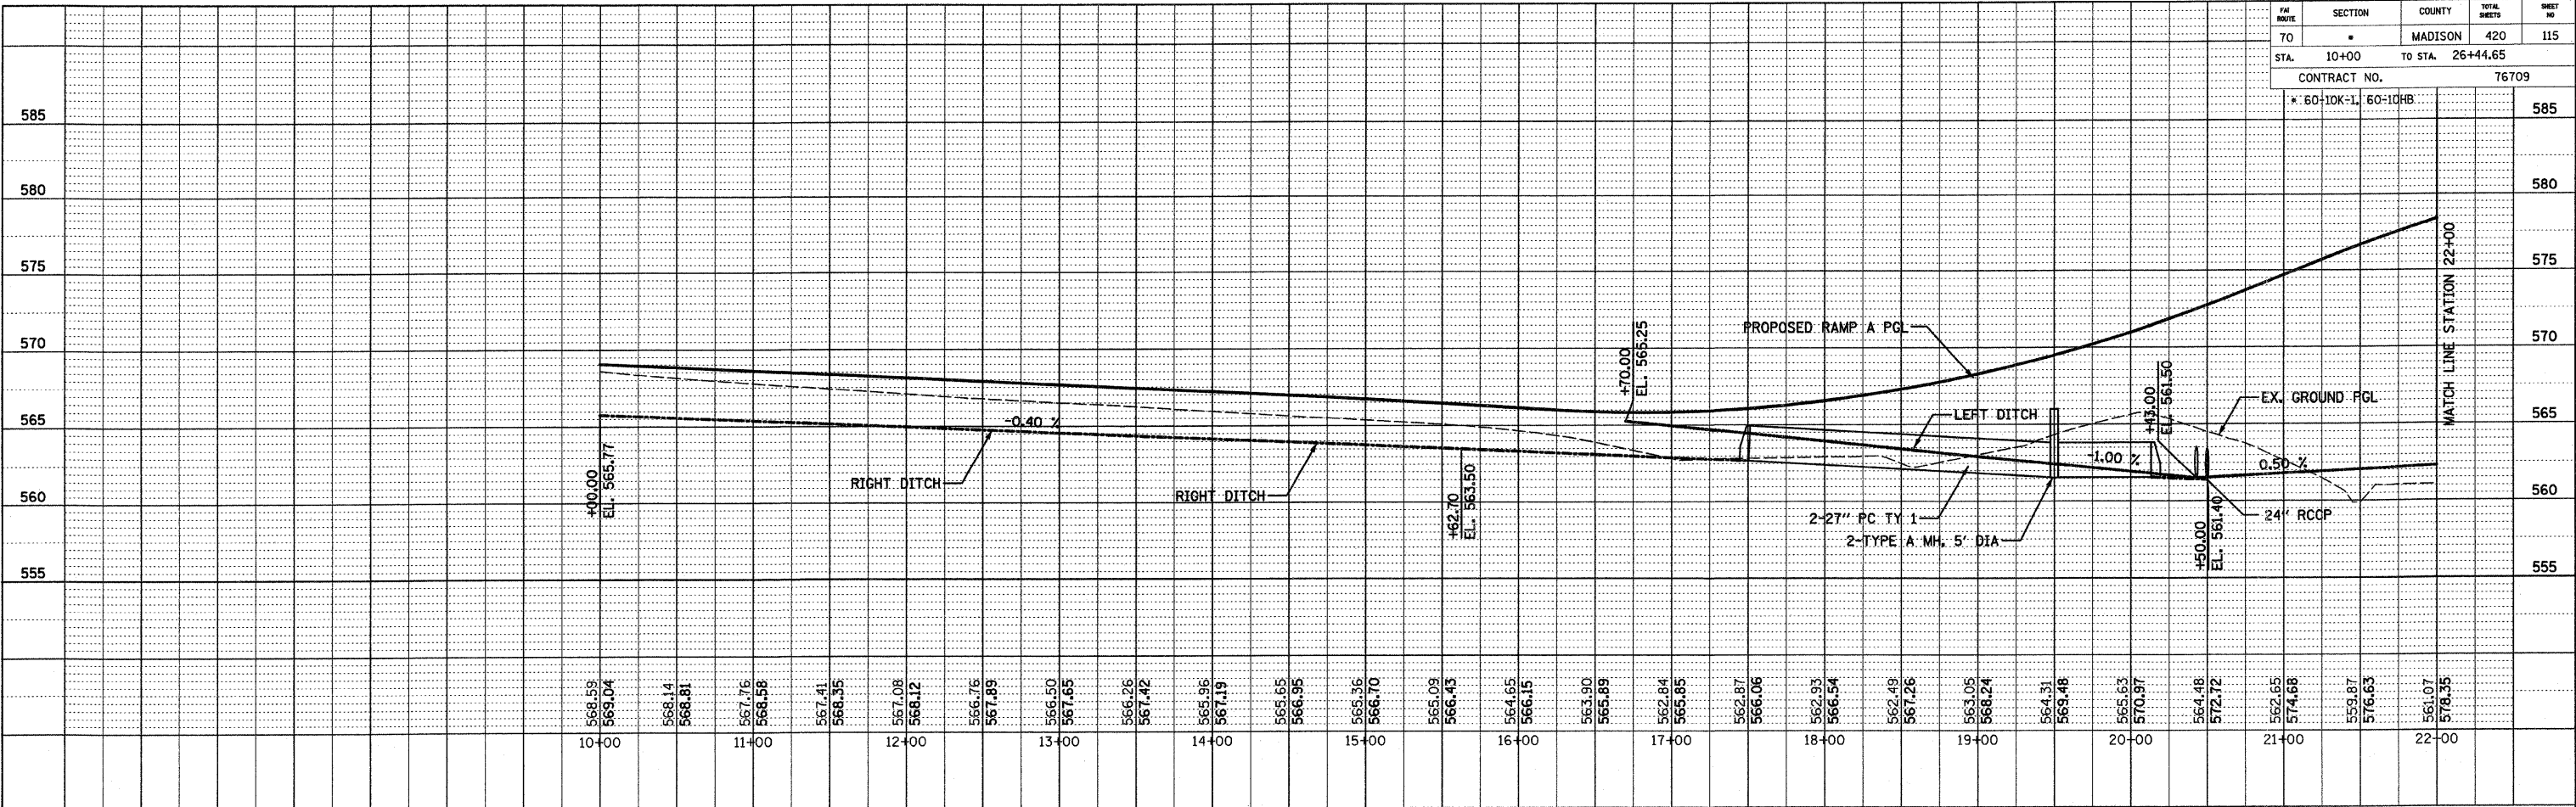

PROPOSED DRAINAGE PROFILE - RAMP A

PLOT DATE: *DATE-TIME*