
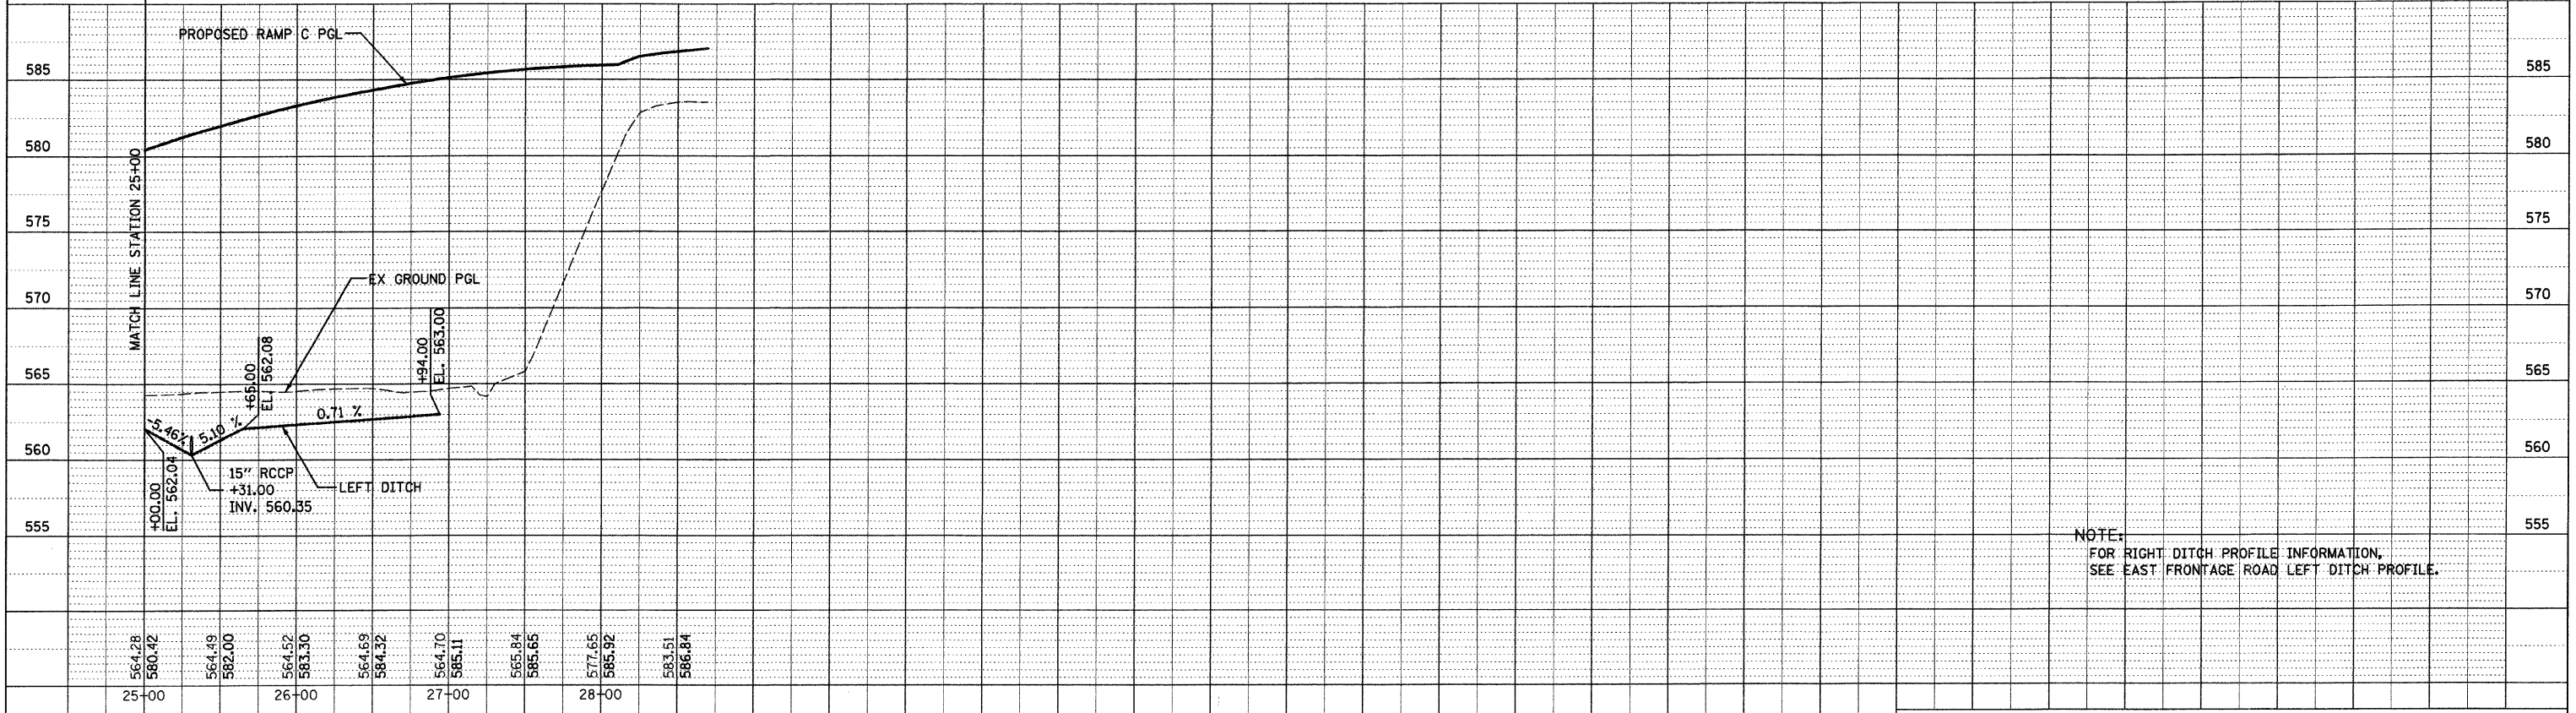


SECTION	COUNTY	TOTAL SHEETS	SHEET NO.
70	MADISON	420	117
STA. 10+00 TO STA. 28+69.41		CONTRACT NO. 76709	
* 60:10K-L		* 60:10HB	

PLAN	SURVEYED	BY	DATE
	NOTED		
	REVISIONS		
	NO. _____		
	DATE _____		

PROFILE	SURVEYED	BY	DATE
	NOTED		
	REVISIONS		
	NO. _____		
	DATE _____		

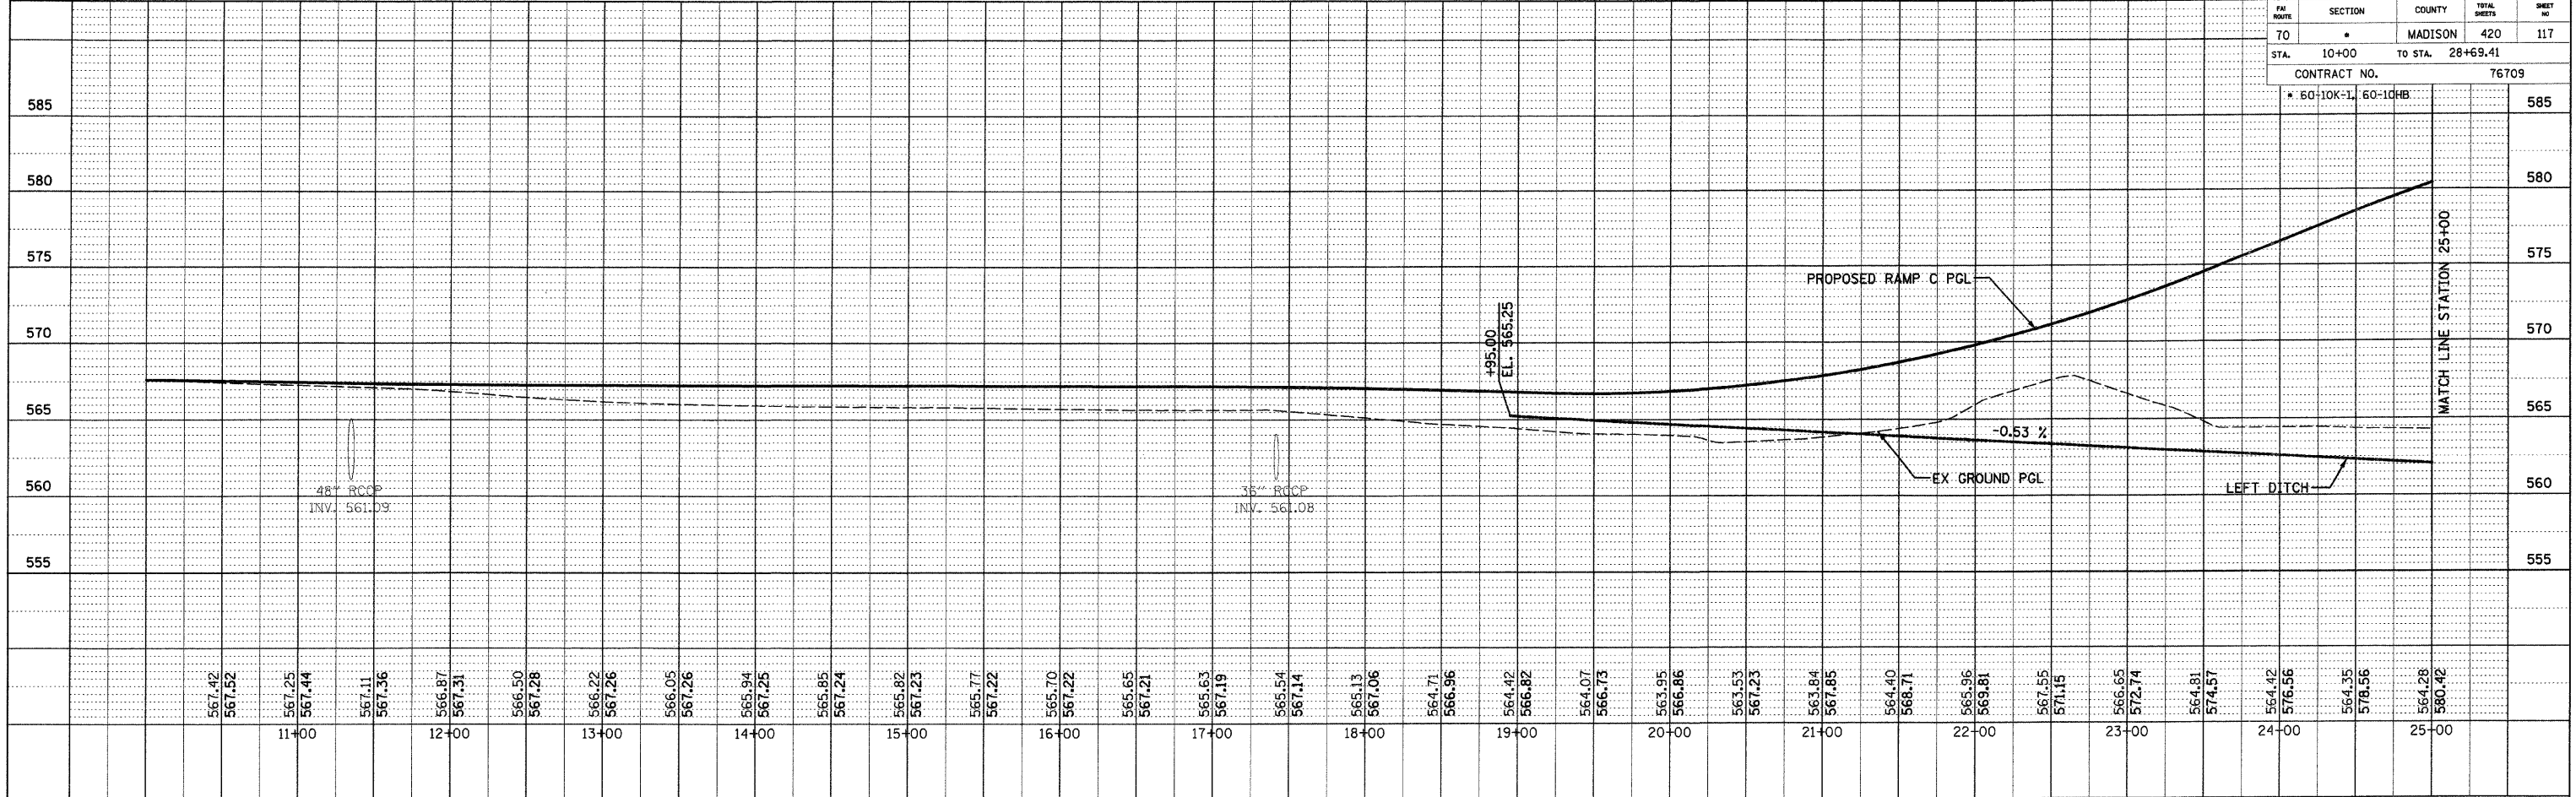

NOTE:
FOR RIGHT DITCH PROFILE INFORMATION,
SEE EAST FRONTAGE ROAD LEFT DITCH PROFILE.

PROPOSED DRAINAGE PROFILE - RAMP C

DATE
DATE-TIME
OR-SPEC