
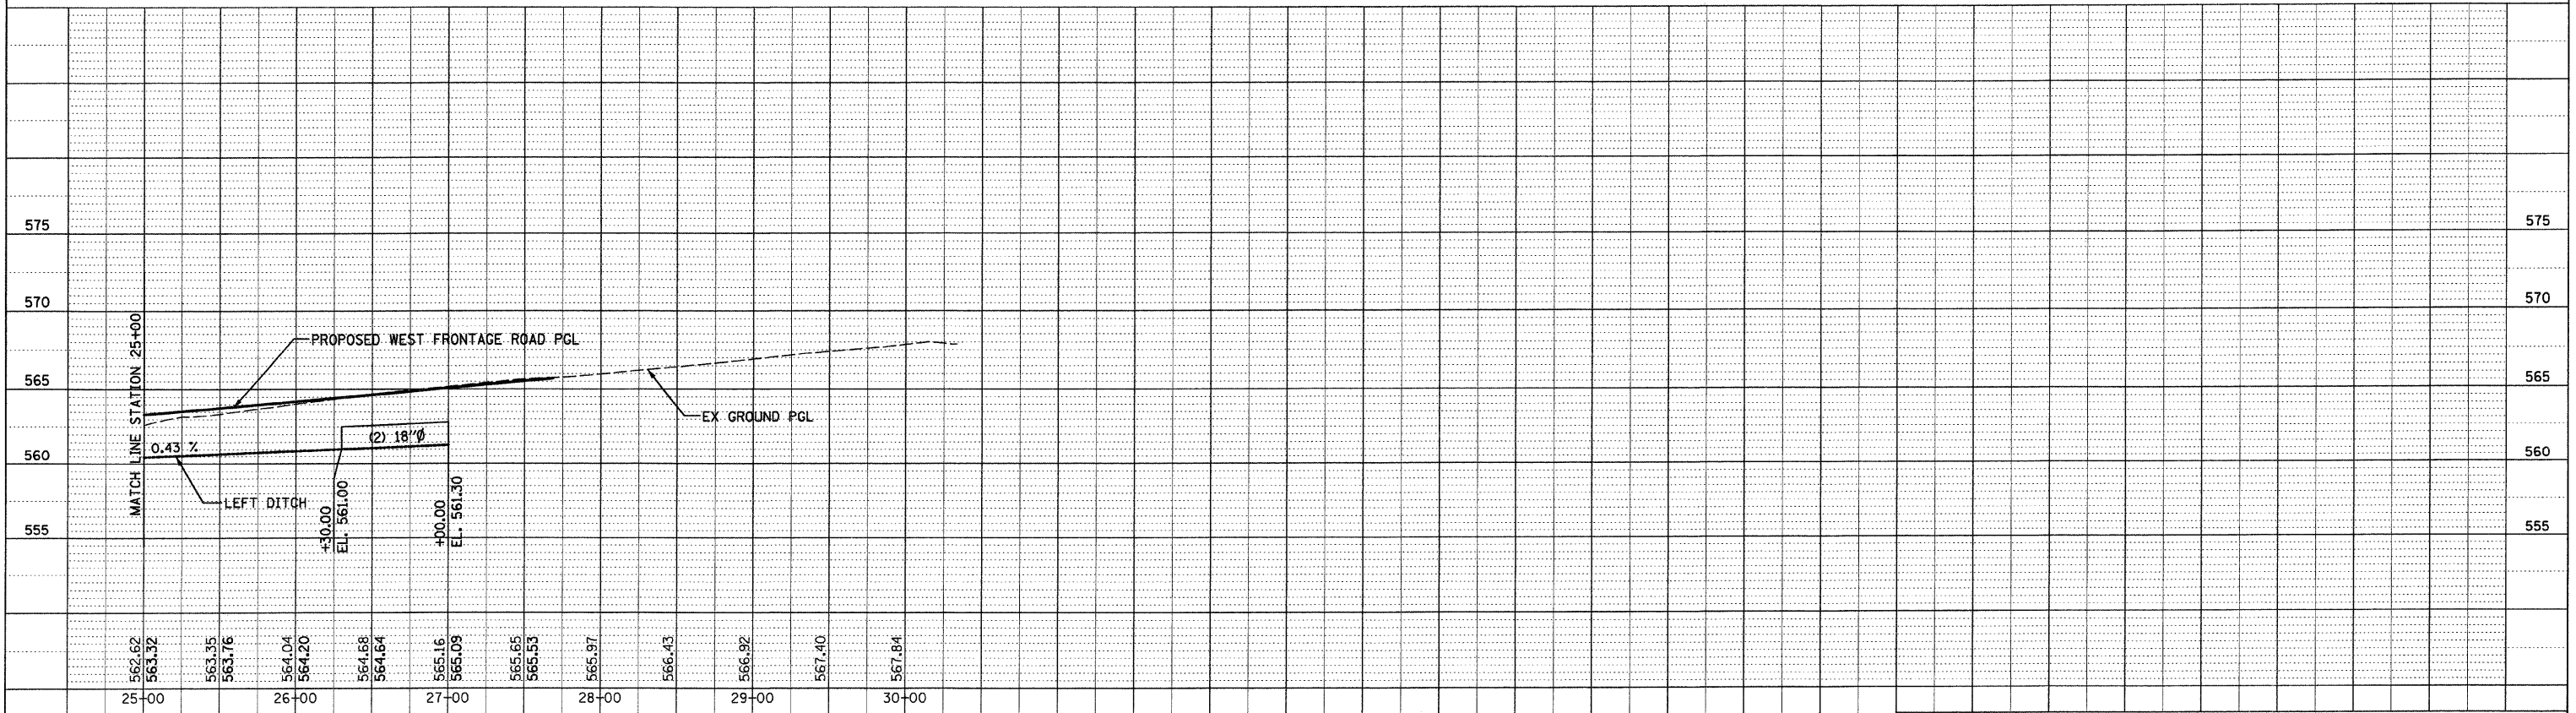


FBI ROUTE	SECTION	COUNTY	TOTAL SHEETS	SHEET NO
70		MADISON	420	119
STA. 11+17.45		TO STA. 27+68.60		
CONTRACT NO.				76709
* 60-10K-1, 60-10HB				

PLAN	SURVEYED	BY	DATE
PLANNED	PLANNED		
NOTE BOOK NO.	NOTE BOOK NO.		
PAID FILE NAME	PAID FILE NAME		

PROFILE	SURVEYED	BY	DATE
PLANNED	PLANNED		
NOTE BOOK NO.	NOTE BOOK NO.		
STRUCTURE NOTATION GRID	STRUCTURE NOTATION GRID		

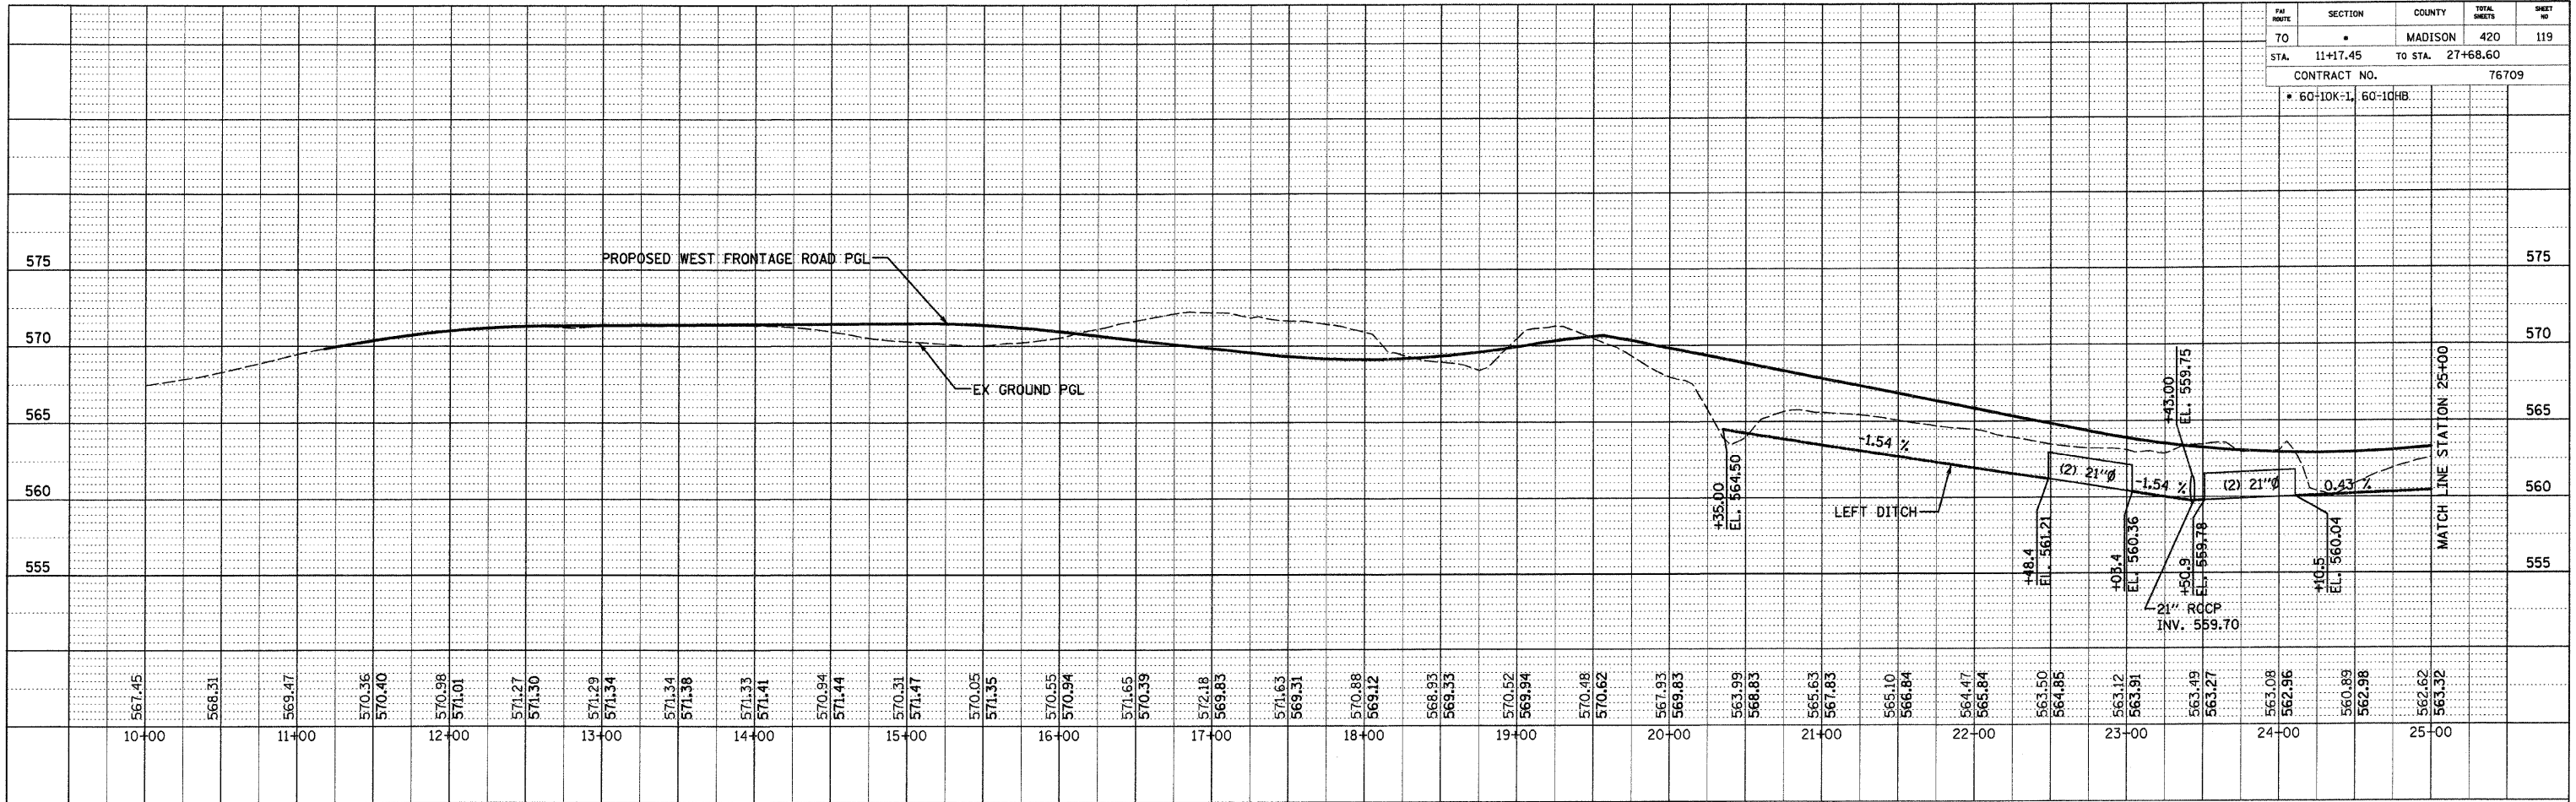

PROPOSED DRAINAGE PROFILE - WEST FRONTAGE RD

\*\*DATE\*\*  
\*DATE-TIME\*  
\*DGN-SPEC\*