
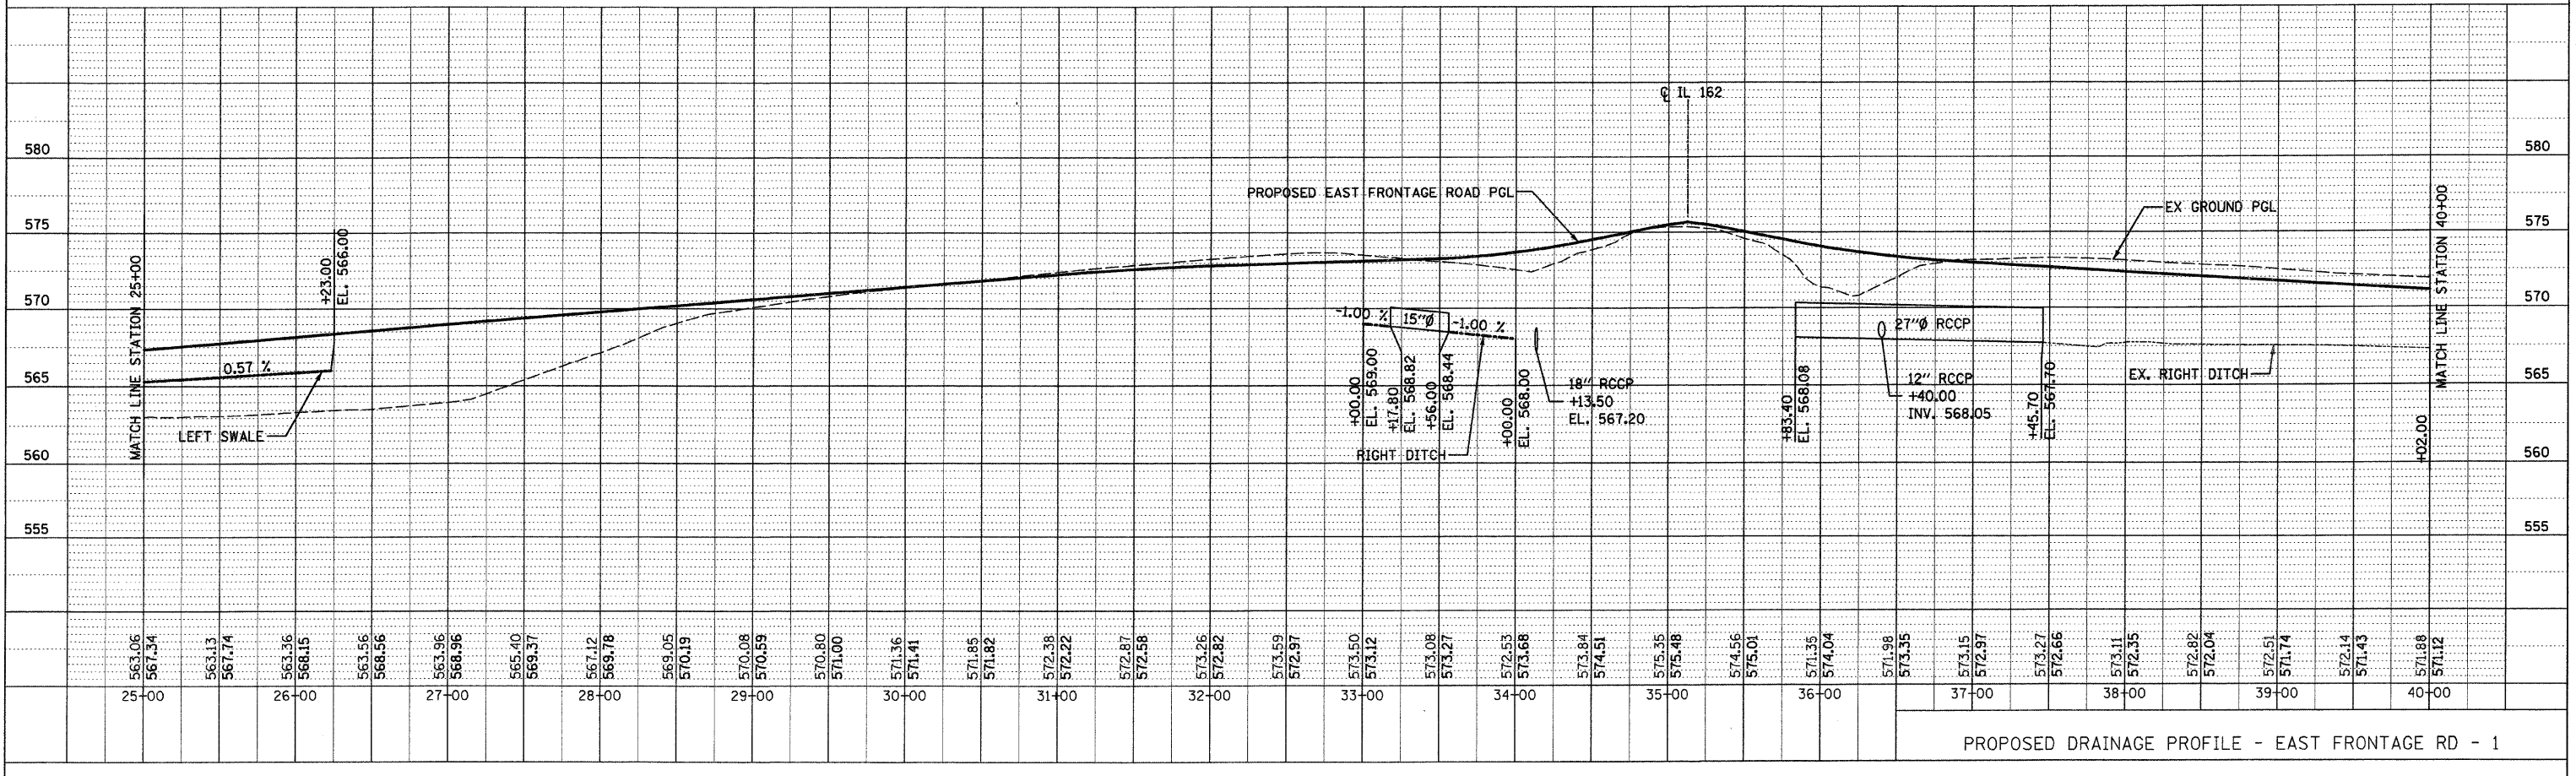


PLAN SURVEYED BY: DATE:  
 PLOTTED BY: DATE:  
 NOTE BOOK NO. \_\_\_\_\_  
 RT. OF WAY CHECKED BY: \_\_\_\_\_  
 NO. \_\_\_\_\_ PWD FILE NAME: \_\_\_\_\_

PROFILE SURVEYED BY: DATE:  
 PLOTTED BY: DATE:  
 NOTE BOOK NO. \_\_\_\_\_  
 STA. NOTED BY: \_\_\_\_\_  
 NO. \_\_\_\_\_ STRUCTURE NOTATION: CHRD

| FBI ROUTE           | SECTION | COUNTY        | TOTAL SHEETS | SHEET NO |
|---------------------|---------|---------------|--------------|----------|
| 70                  | *       | MADISON       | 420          | 120      |
| STA. 13+00          |         | TO STA. 40+00 |              |          |
| CONTRACT NO. 76709  |         |               |              |          |
| * 60-10K-1, 60-10HB |         |               |              |          |

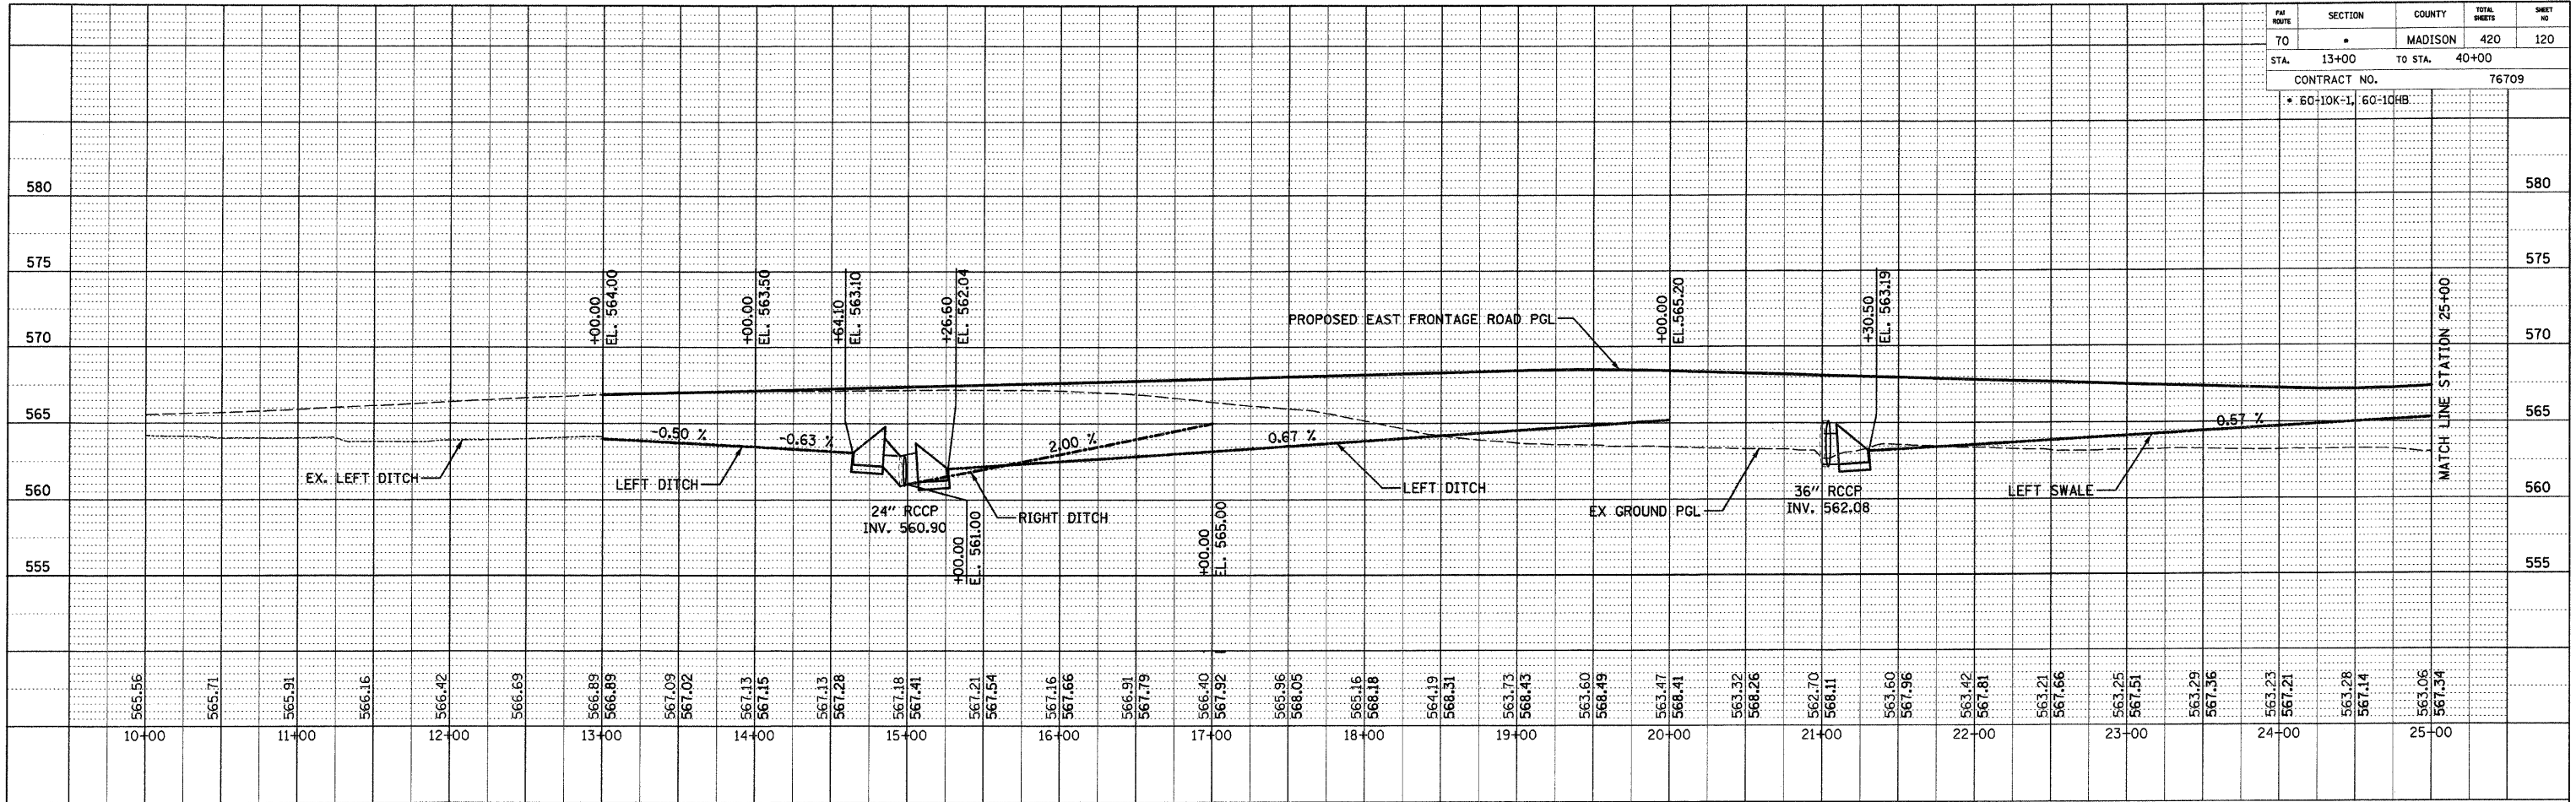

PROPOSED DRAINAGE PROFILE - EAST FRONTAGE RD - 1

DATE: \*DATE-TIME\*  
 PLOT DATE: \*DATE-TIME\*

PLOT DATE: \*DATE-TIME\*