


PLAN SURVEYED PLOTTED CHECKED
 NO. BY DATE
 NOTE BOOK NO. FILE NAME
 R.L. OF WAY CHECKED
 CAD FILE NAME

PROF (L) SURVEYED PLOTTED CHECKED
 NO. BY DATE
 NOTE BOOK NO. FILE NAME
 STRUCTURE NOTATION CHFD

FW	SECTION	COUNTY	TOTAL SHEETS	SHEET NO
TO	*	MADISON	420	121
STA.	40+00	TO STA.	51+37	
CONTRACT NO. 76709				
* 60-10K-1, 60-10HB				

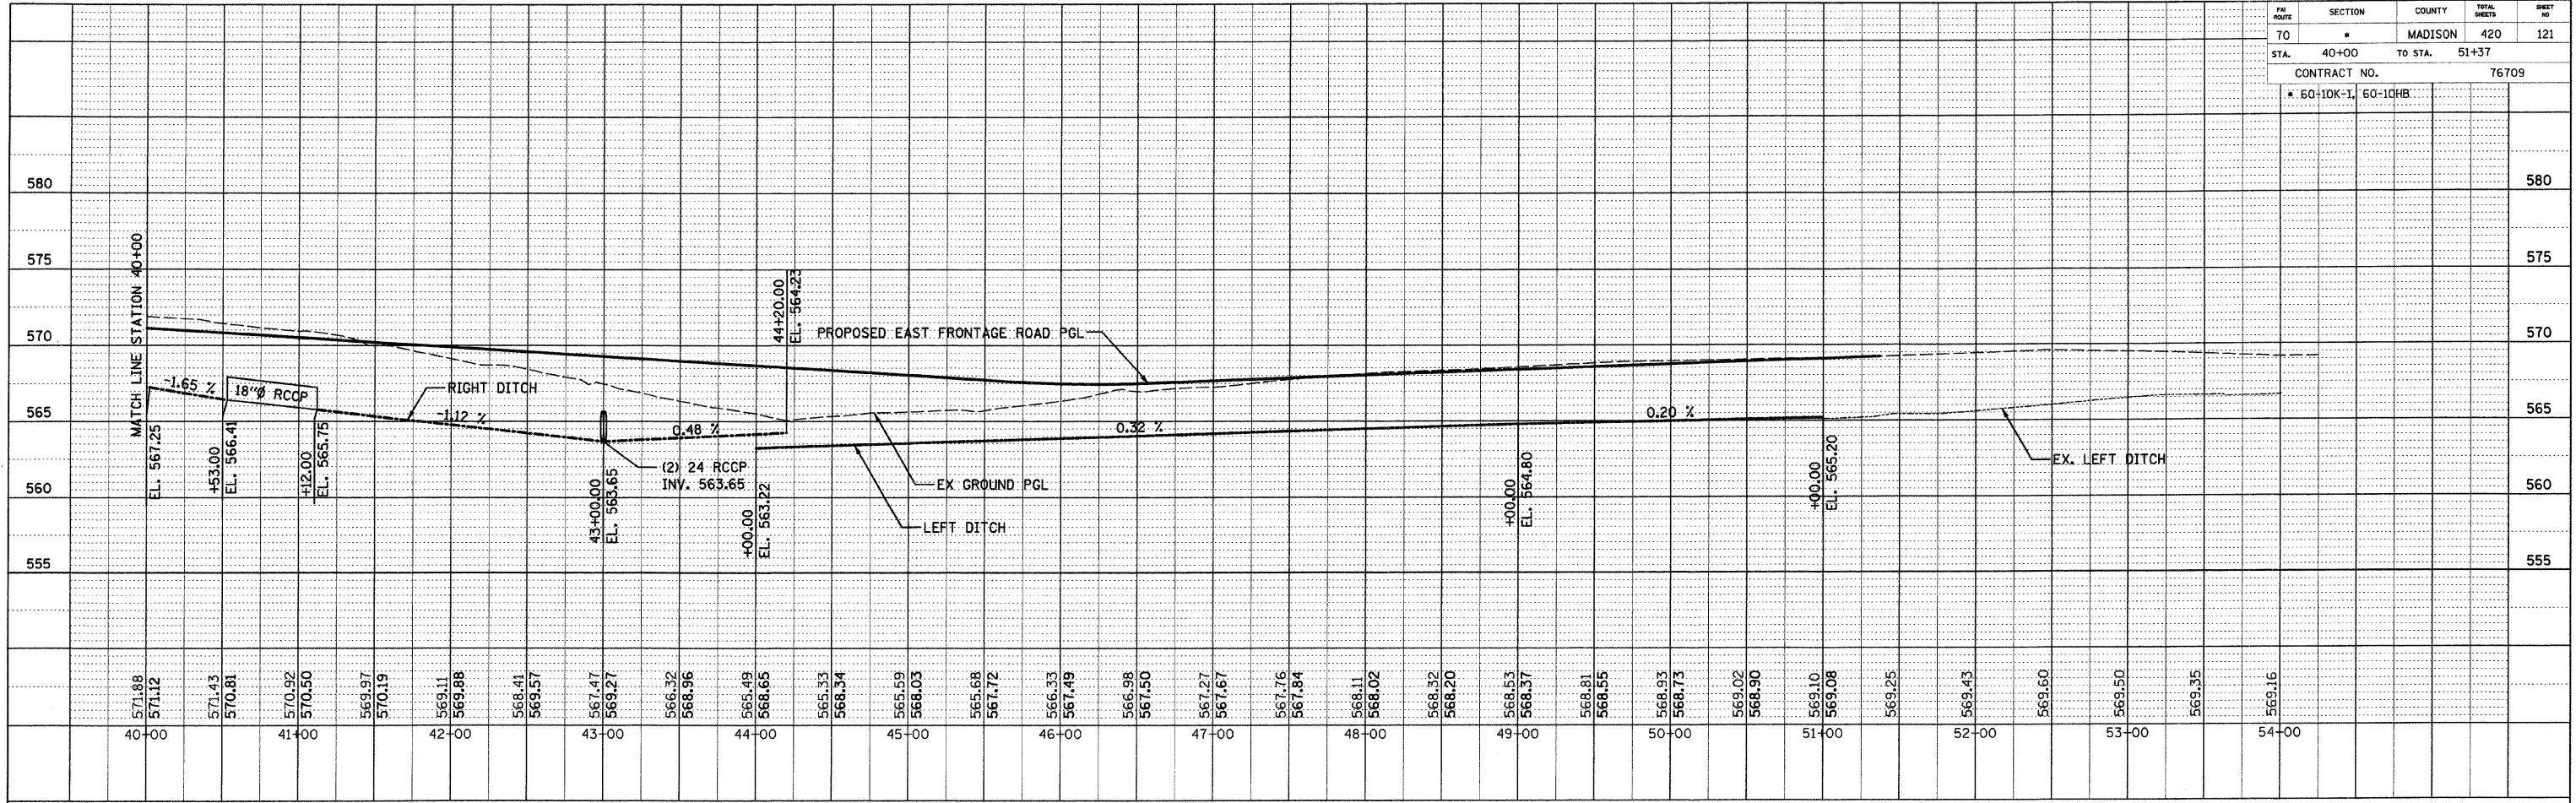

PROPOSED DRAINAGE PROFILE - EAST FRONTAGE RD - 2

DATE
 DATE-TIME
 CON-SPEC