



FILE ROUTE	SECTION	COUNTY	TOTAL SHEETS	SHEET NO
70	*	MADISON	420	131
STA. 499+80		TO STA. 504+50		
CONTRACT NO.: 76709				
• 60-10K-1, 60-10HB				

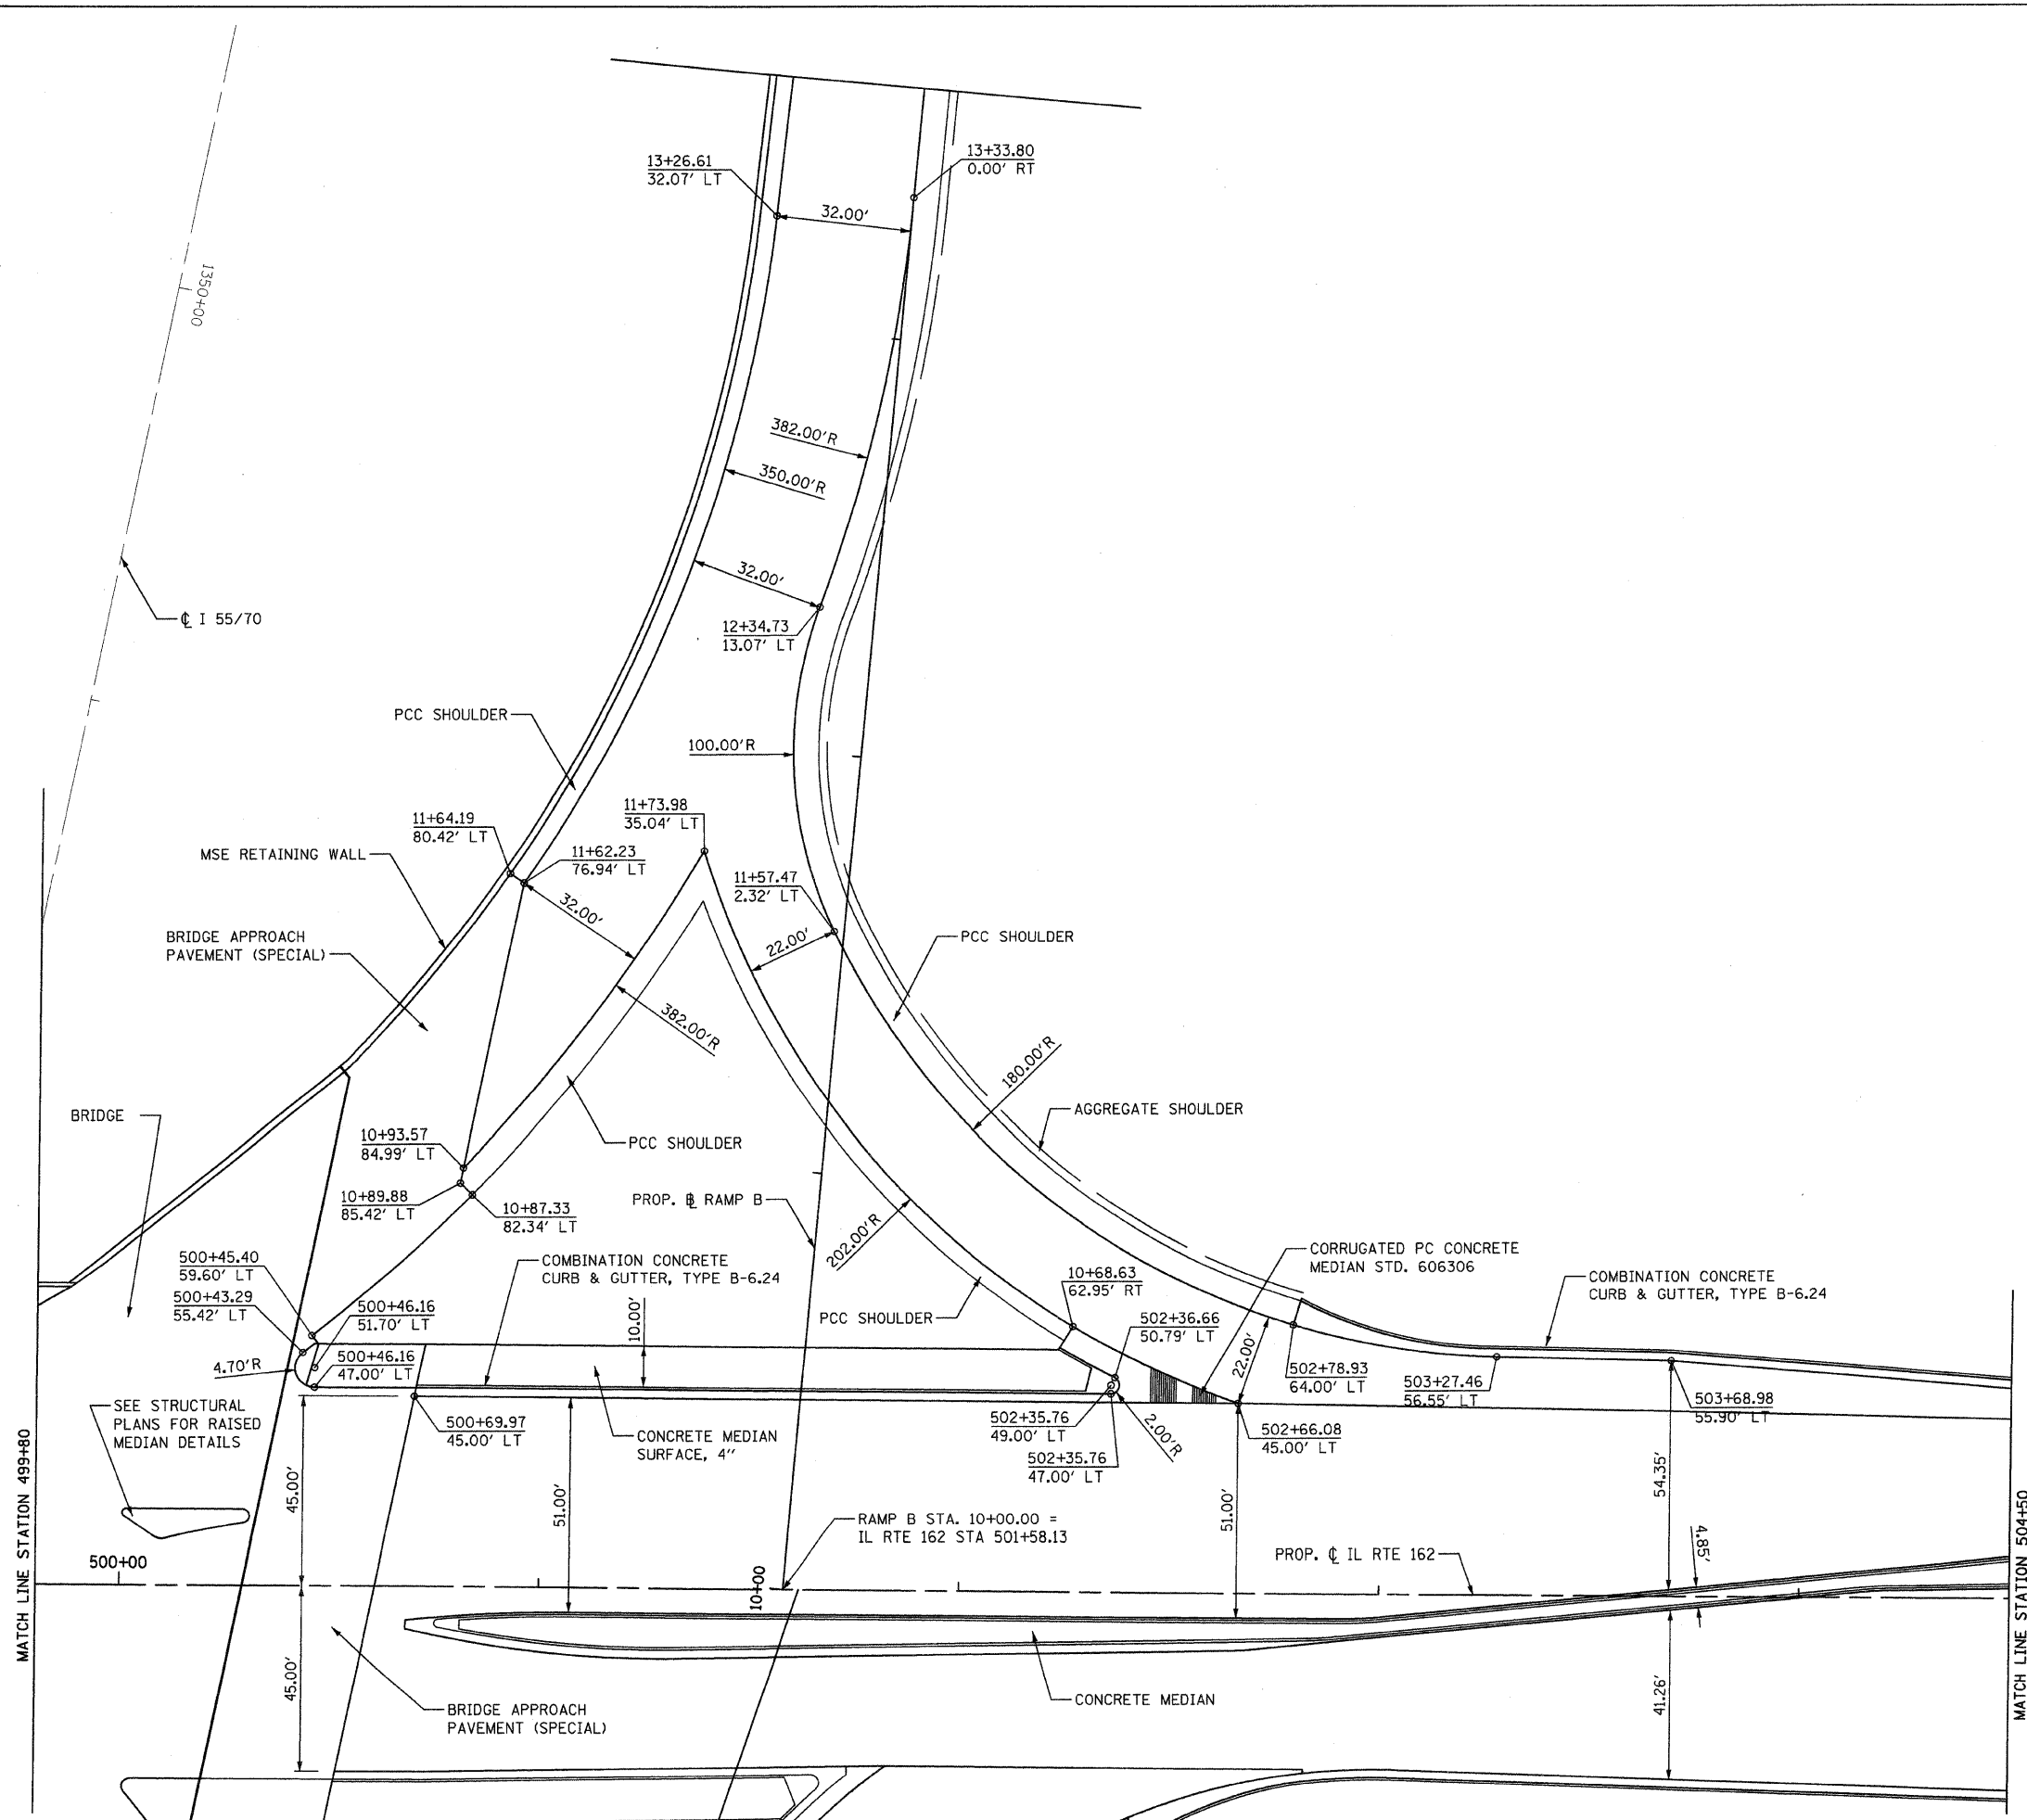

PLAN	SURVEYED	DATE
NOTE BOOK	ALIGNED	
NO.	PT. OF WAY CHECKED	
	POD FILE NAME	



- NOTES:**
- FOR BRIDGE APPROACH PAVEMENT INFO SEE BRIDGE APPROACH PAVEMENT DETAILS.
 - ALL DIMENSIONS, STATIONS, AND OFFSETS ARE TO THE EDGE OF PAVEMENT UNLESS OTHERWISE NOTED.
 - FOR MORE INFORMATION ON CONCRETE MEDIAN SEE INTERSECTION LAYOUT DETAILS - 3.
 - FOR MORE BRIDGE INFO SEE STRUCTURAL SHEETS.

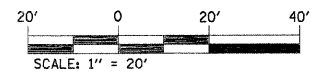

REVISIONS	
NAME	DATE

ILLINOIS DEPARTMENT OF TRANSPORTATION
INTERSECTION LAYOUT DETAILS - 5

FAI ROUTE 70
SECTION 60-10K-1, 60-10HB
MADISON COUNTY

DRAWN BY: GRH

PLOT DATE: *DATE-TIME*

DATE-TIME: *DATE-TIME*
REF - 236c020.dgn
REF - 236c020.dgn