



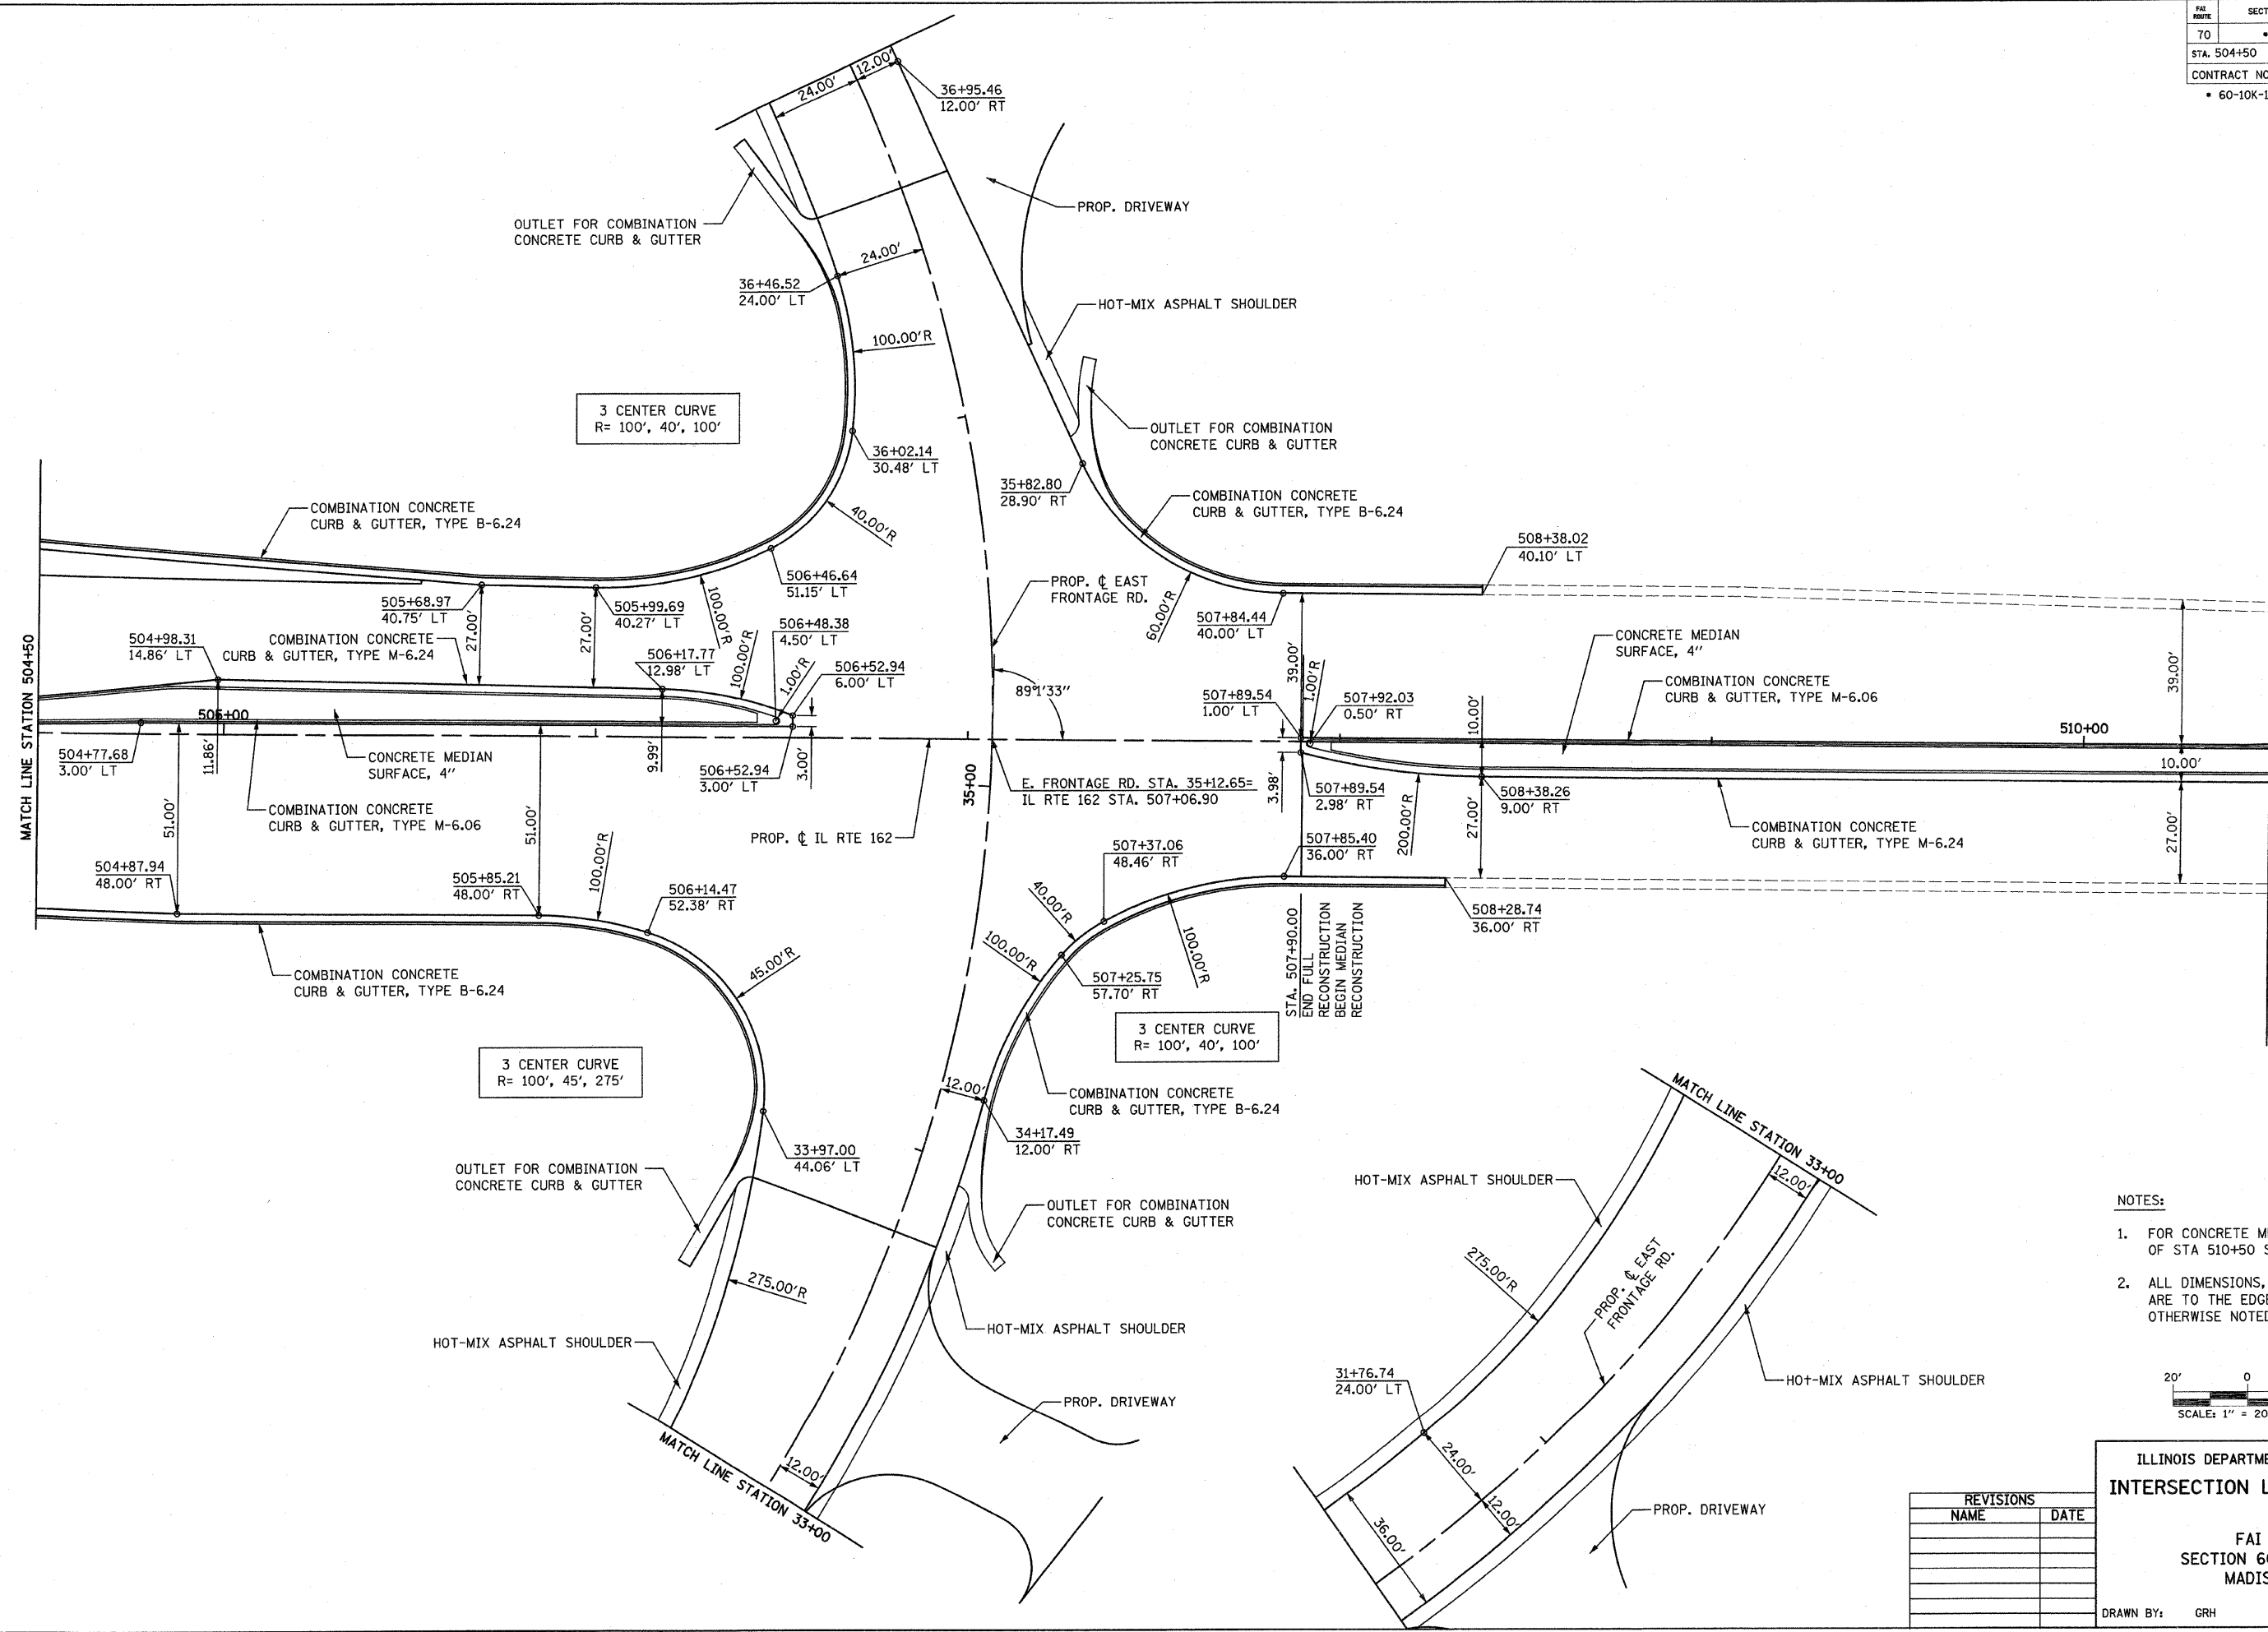

PLAN	DATE
NO.	
BY	
REVISIONS	
NO.	
DATE	
BY	
REVISIONS	
NO.	
DATE	
BY	



- NOTES:
1. FOR CONCRETE MEDIAN INFORMATION EAST OF STA 510+50 SEE PLAN & PROFILE SHEETS.
  2. ALL DIMENSIONS, STATIONS, AND OFFSETS ARE TO THE EDGE OF PAVEMENT UNLESS OTHERWISE NOTED.

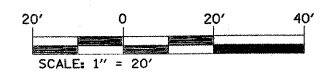

ILLINOIS DEPARTMENT OF TRANSPORTATION  
**INTERSECTION LAYOUT DETAILS - 6**

FAI ROUTE 70  
 SECTION 60-10K-1, 60-10HB  
 MADISON COUNTY

REVISIONS	
NAME	DATE

DRAWN BY: GRH  
 PLOT DATE: \*DATE-TIME\*

\*DDN-SPEC\*  
 \*REF- 236ch20Ldgn\*  
 \*REF- 236ccr20Ldgn\*