

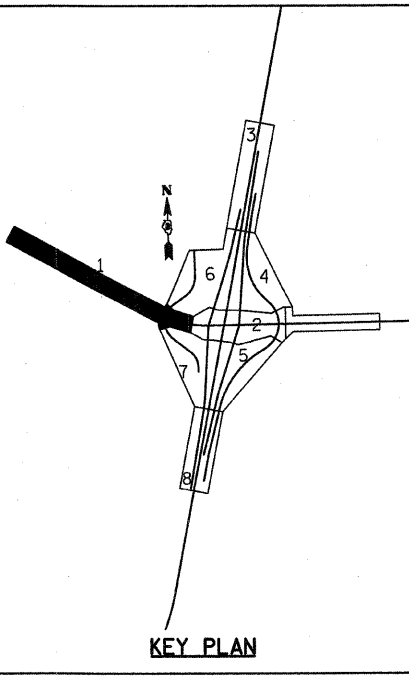


FAI ROUTE	SECTION	COUNTY	TOTAL SHEETS	SHEET NO
70		MADISON	420	139
STA. 467+00		TO STA. 495+00		
CONTRACT NO. 76709				
• 60-10K, 60-10-4HB				

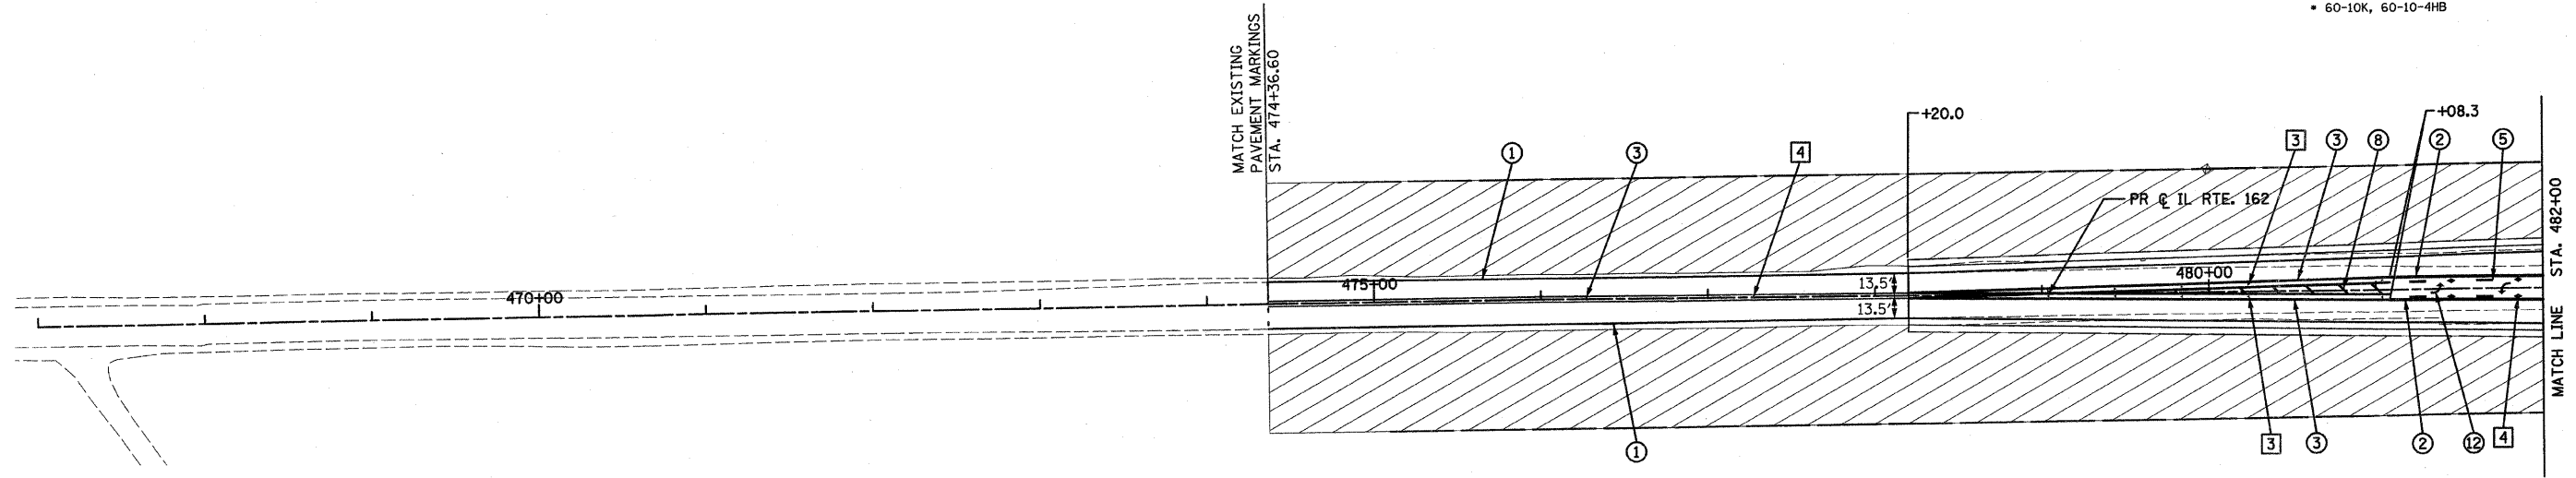

SEEDING LEGEND

	CLASS 2		SPECIAL
	CLASS 2A		CLASS 1B
	STONE RIPRAP		

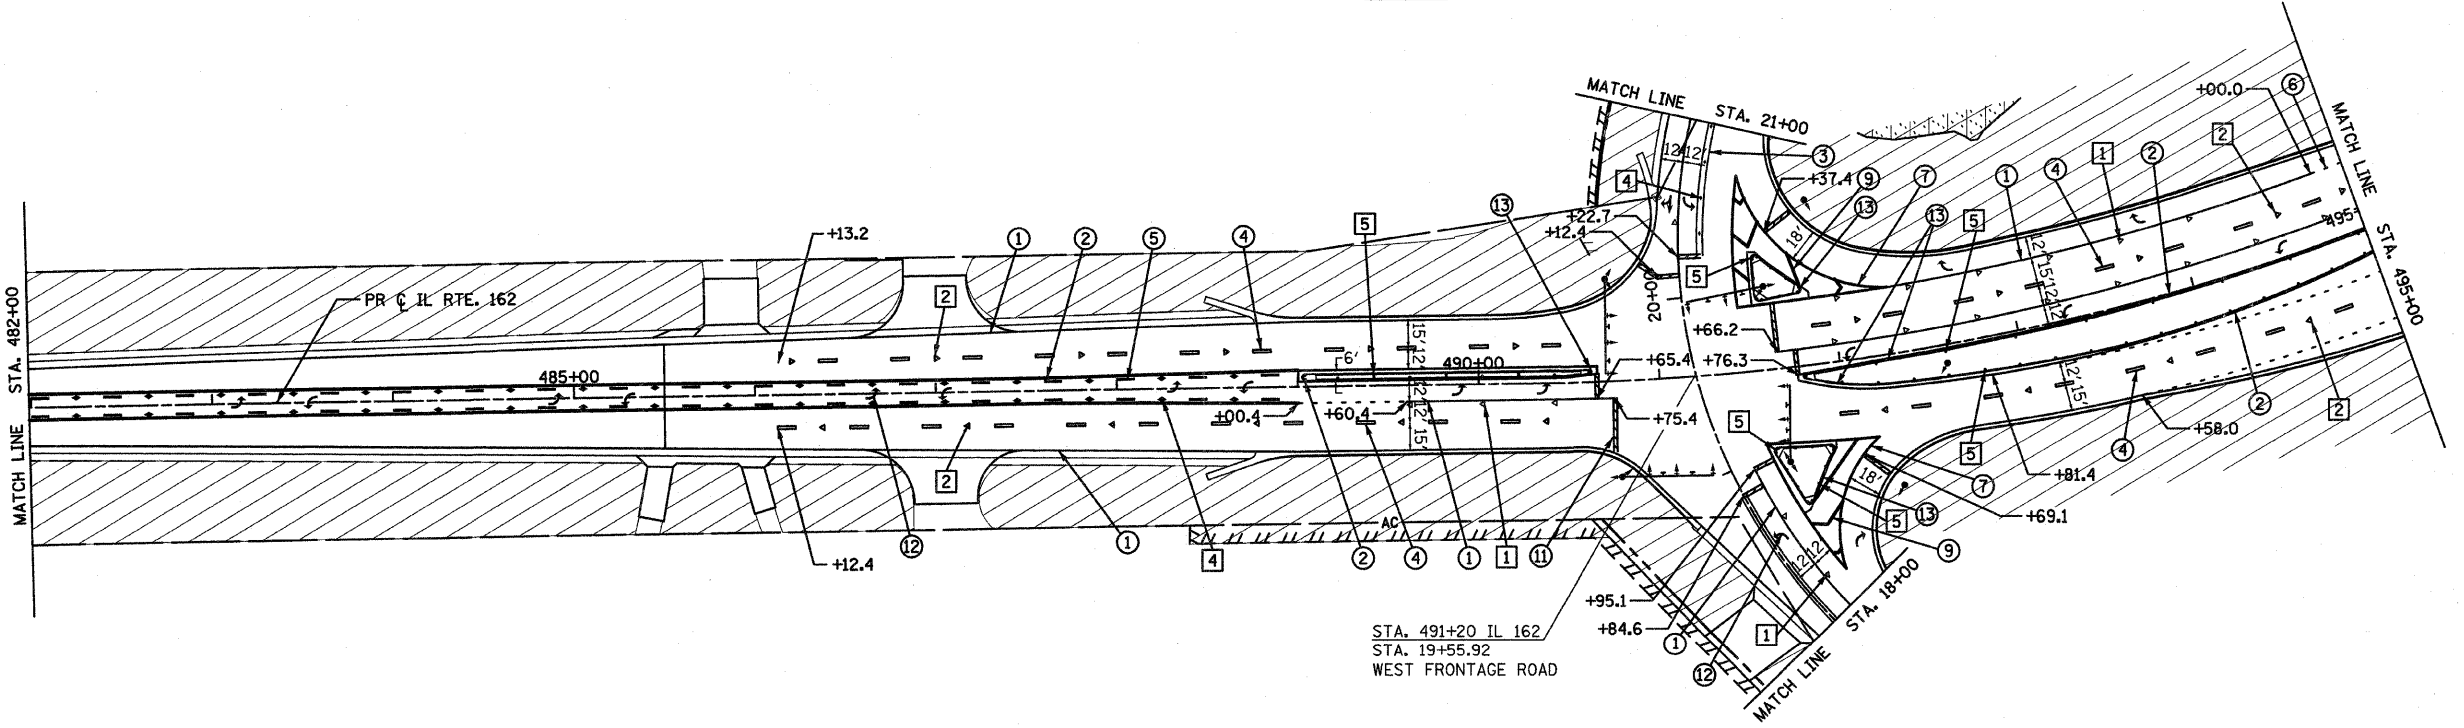

PAVEMENT MARKING LEGEND

- ① 4" WHITE SOLID
- ② 4" YELLOW SOLID
- ③ 4" DOUBLE YELLOW SOLID
- ④ 4" WHITE SKIP-DASH
- ⑤ 4" YELLOW SKIP-DASH
- ⑥ 4" WHITE DASHED
- ⑦ 8" WHITE SOLID
- ⑧ 12" YELLOW DIAGONAL-20°C-C
- ⑨ 12" WHITE DIAGONAL-20°C-C
- ⑩ 12" WHITE DIAGONAL-30°C-C
- ⑪ 24" STOP BAR (TYP.)
- ⑫ TURN ARROW WHITE
- ⑬ CURB MARKING (SEE DETAIL)


RAISED REFLECTIVE PAVEMENT MARKER LEGEND

- ① CRYSTAL ONE-WAY-40°C-C
- ② CRYSTAL ONE-WAY-80°C-C
- ③ AMBER ONE-WAY-40°C-C
- ④ AMBER TWO-WAY-40°C-C
- ⑤ PRISMATIC CURB REFLECTOR ON CURBS (SEE DETAIL)

NOTES

1. THERMOPLASTIC PAVEMENT MARKING SHALL BE USED ON ALL BITUMINOUS SURFACES.
2. FOR ALL CONCRETE PAVEMENT AND BRIDGE DECKS, POLYUREA TYPE I SHOULD BE USED FOR BOTH LINES AND LETTERS AND SYMBOLS.
3. FOR TRAFFIC SIGNALS INFORMATION, SEE PROPOSED TRAFFIC SIGNALS PLAN.

REVISIONS	
NAME	DATE

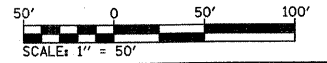

ILLINOIS DEPARTMENT OF TRANSPORTATION
PROPOSED PAVEMENT MARKING AND SEEDING PLAN - 1
 FAI ROUTE 70
 SECTION 60-10K, 60-10-4HB
 MADISON COUNTY

DRAWN BY: GRH

PLOT DATE: *DATE-TIME*

PLAN	DATE
BY	
SURVEYED	
PLOTTED	
REVISIONS	
NOTED	
CHECKED	
CADD FILE NAME	

DGN-SPEC
 *REF- 236cpm01.dgn
 *REF- 236cpm01.dgn
 *REF- 236cpm01.dgn
 *REF- 236cpm01.dgn
 *REF- 236cpm01.dgn
 *REF- 236cpm01.dgn