



F.A.I. RTE.	SECTION	COUNTY	TOTAL SHEETS	SHEET NO.
70	60-10K-1,60-10HB	MADISON	420	220
STA.	TO STA.			
FED. ROAD DIST. NO.	ILLINOIS	FED. AID PROJECT		


CONTRACT NO. 76709

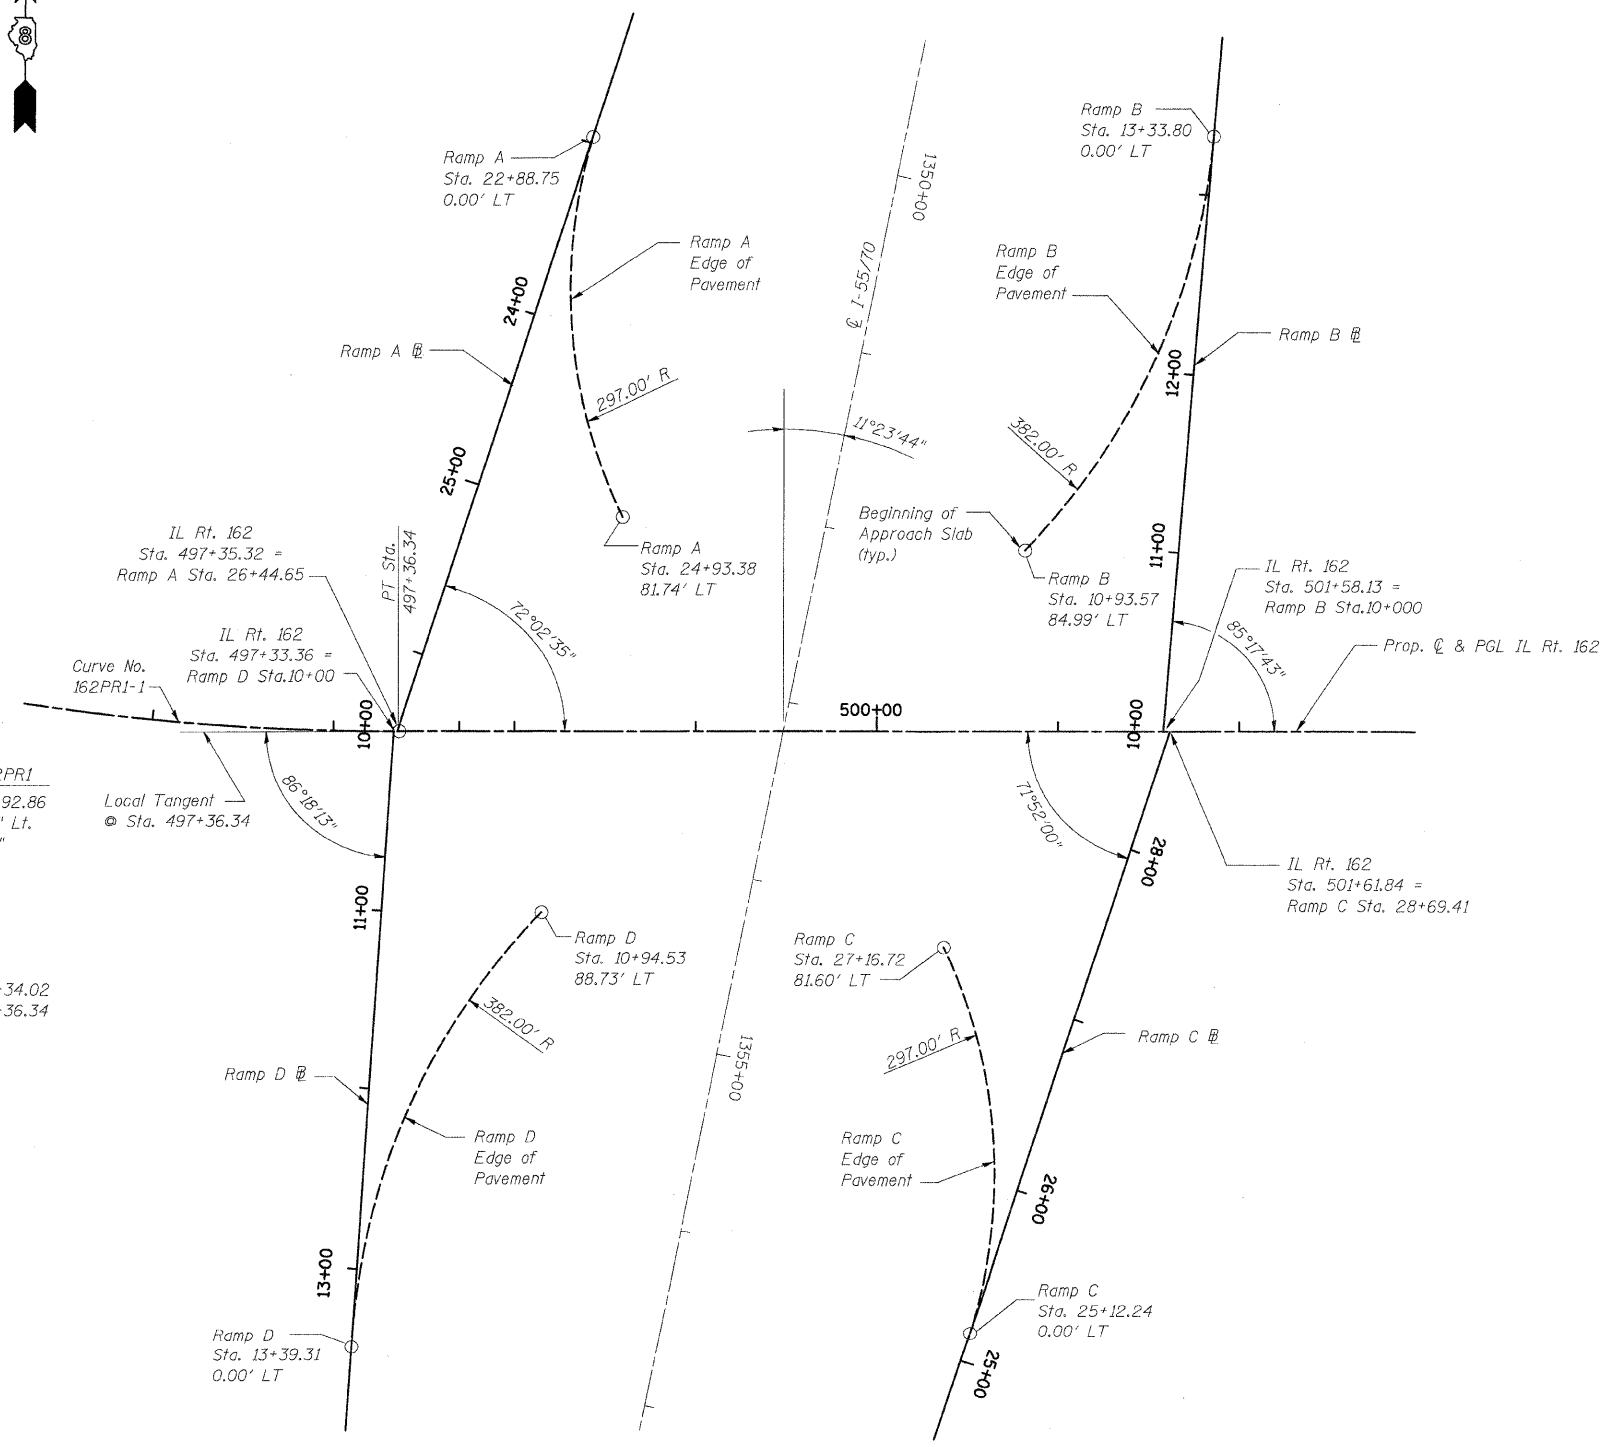

PLAN-SURVEY

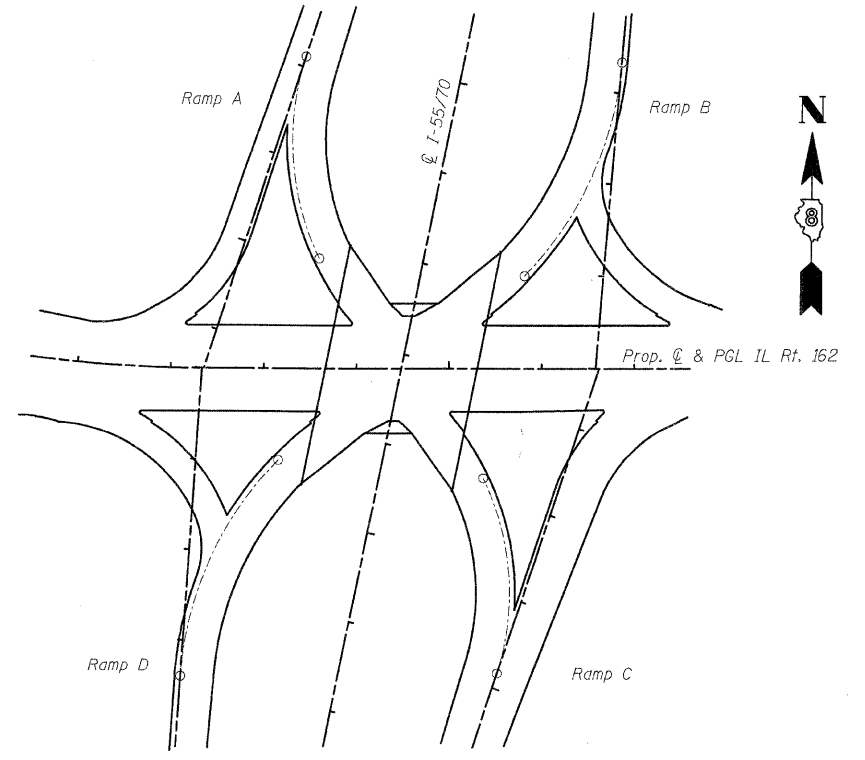

PLAN-RAMPS &

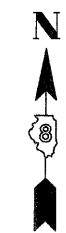

Curve No. 162PRI-1
 PI Sta. 493+92.86
 $\Delta = 28^{\circ}58'09''$ Lt.
 $D = 4^{\circ}07'29''$
 $T = 358.84'$
 $R = 1389.08'$
 $L = 702.33'$
 $E = 45.60'$
 $\theta = NC$
 $T.R. = N/A$
 PC Sta. 490+34.02
 PT Sta. 497+36.34

Local Tangent
 Sta. 497+36.34

REVISIONS	
NAME	DATE

ILLINOIS DEPARTMENT OF TRANSPORTATION
 IL ROUTE 162 OVER I-55/70 IN TROY
 F.A.I ROUTE 70 SECTION 60-10K-1, 60-10HB
 MADISON COUNTY STATION 499+48.35
 STRUCTURE NO. 060-0338

BRIDGE GEOMETRY

DESIGNED: BTO
 CHECKED: AWH
 DRAWN: BTO
 CHECKED: AWH

DATE: 03/06

SHT. S-02 OF S-68

STV Incorporated
 Engineers/Architects/Planners/Construction Managers
 200 W. Monroe Street, Suite 1650
 Chicago, IL 60606-5015
 312/553-0655, FAX 312/553-0661