



F.A.I. RTE.	SECTION	COUNTY	TOTAL SHEETS	SHEET NO.
70	60-10K-1,60-10HB	MADISON	420	224
STA.	TO STA.			
FED. ROAD DIST. NO.	ILLINOIS	FED. AID PROJECT		

CONTRACT NO. 76709

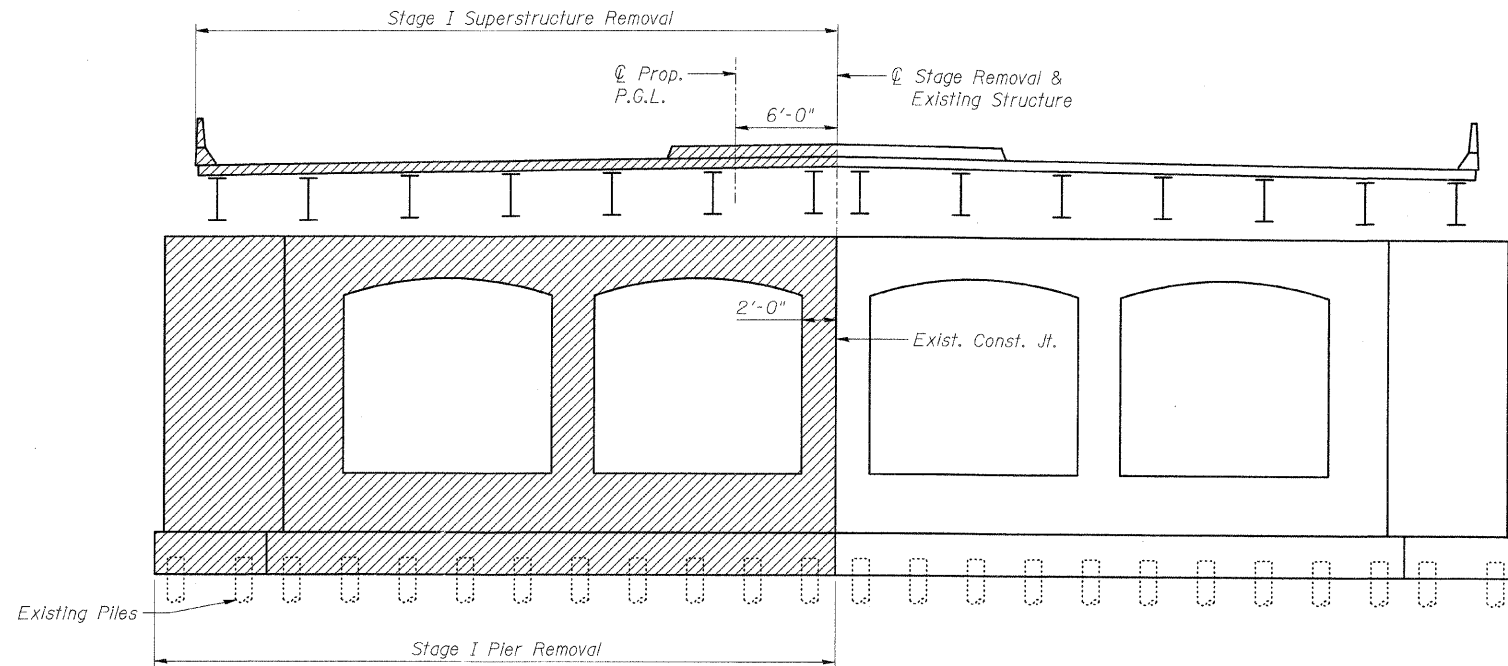

EXISTING CENTER PIER REMOVAL-STAGE I

(Looking East)

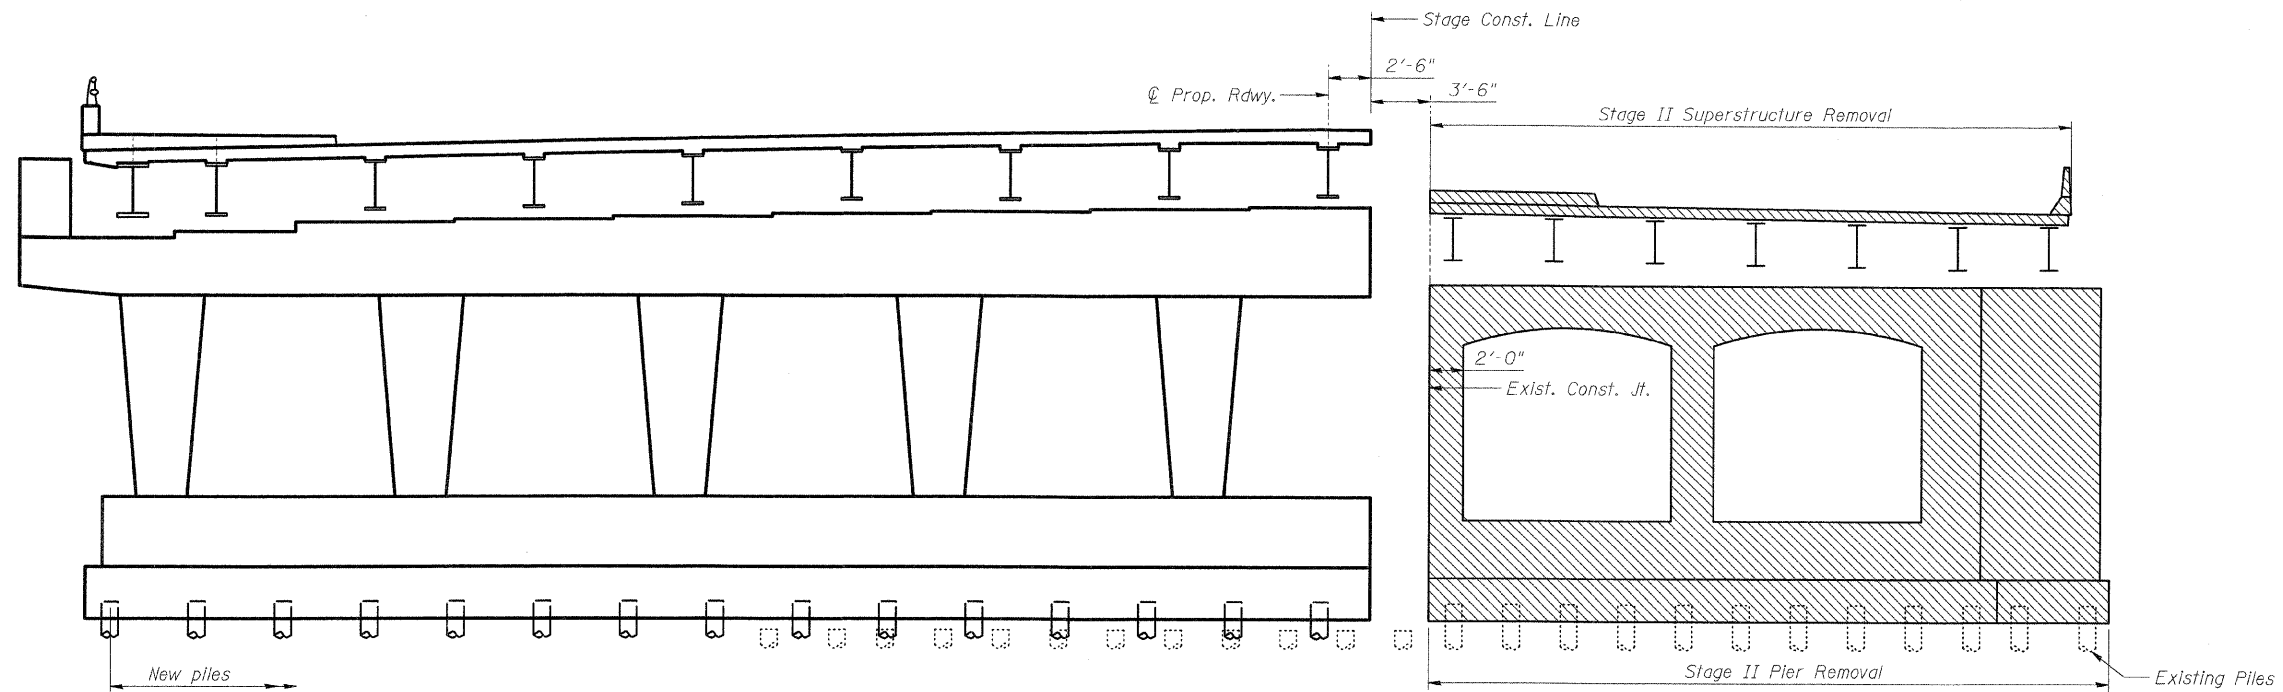

EXISTING CENTER PIER REMOVAL-STAGE II

(Looking East)

NOTE:

Removal of existing abutments similar. Existing timber piles at pier to be cut below proposed footing. Existing concrete piles at abutments to be removed to top of MSE wall footing.

SHT. S-06 OF S-68



REVISIONS	
NAME	DATE

ILLINOIS DEPARTMENT OF TRANSPORTATION
 IL ROUTE 162 OVER I-55/70 IN TROY
 F.A.I ROUTE 70 SECTION 60-10K-1, 60-10HB
 MADISON COUNTY STATION 499+48.35
 STRUCTURE NO. 060-0338

EXISTING STRUCTURE REMOVAL

DESIGNED: BTO DRAWN: BTO
 CHECKED: AWH CHECKED: AWH
 DATE: 03/06