
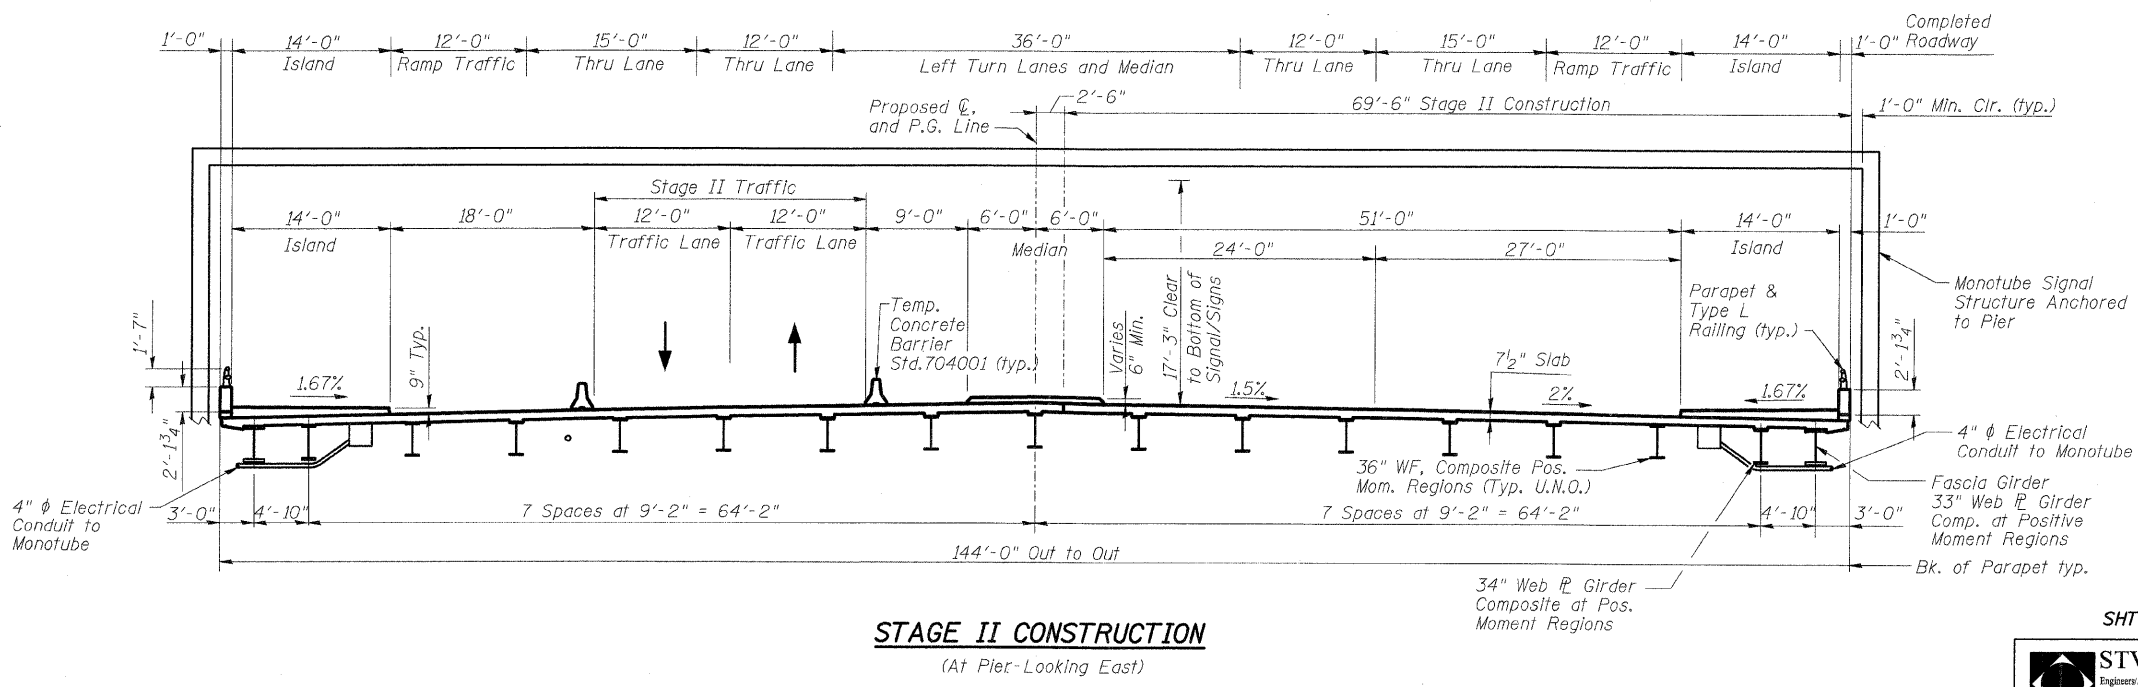
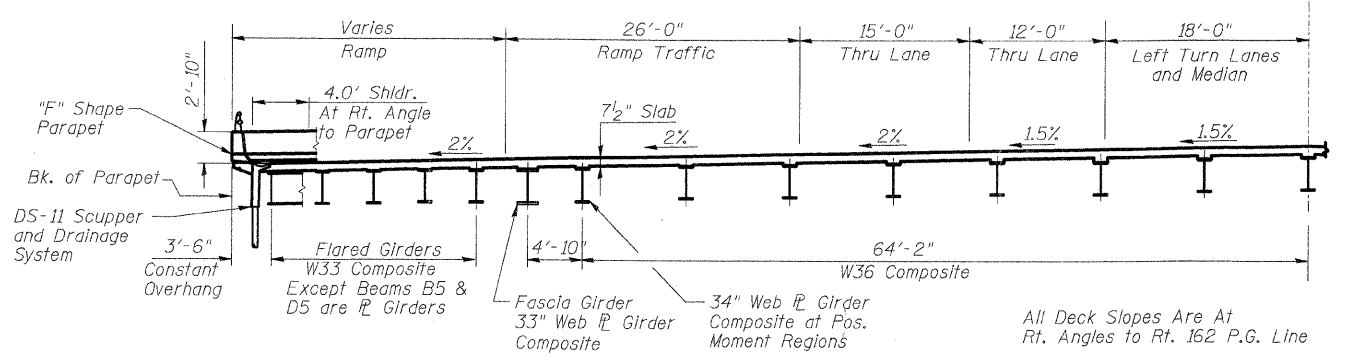
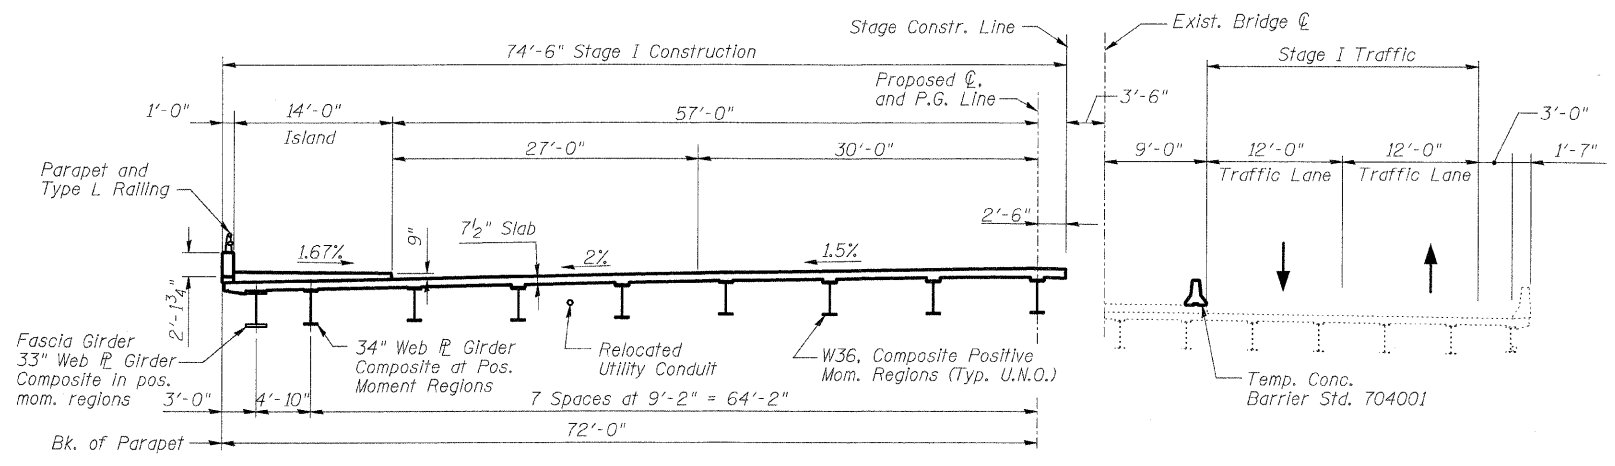


F.A.I. RTE.	SECTION	COUNTY	TOTAL SHEETS	SHEET NO.
70	60-10K-1,60-10HB	MADISON	420	225
STA.		TO STA.		
FED. ROAD DIST. NO.		ILLINOIS FED. AID PROJECT		

CONTRACT NO. 76709

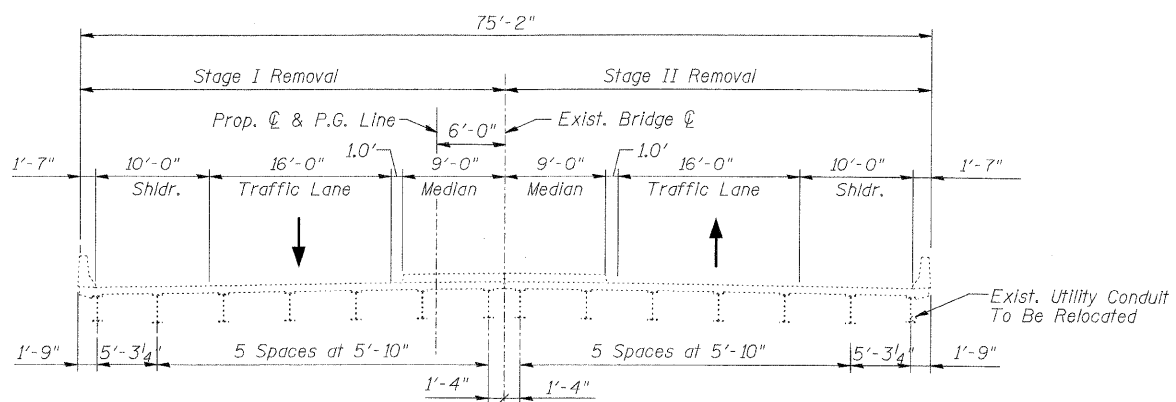

- NOTES:**
- See Sheet S-08 for Temporary Concrete Barrier.
 - See Roadway Plans for quantity of Temporary Concrete Barrier.

REVISIONS	
NAME	DATE

ILLINOIS DEPARTMENT OF TRANSPORTATION
IL ROUTE 162 OVER I-55/70 IN TROY
F.A.I. ROUTE TO SECTION 60-10K-1, 60-10HB
MADISON COUNTY STATION 499+48.35
STRUCTURE NO. 060-0338

STAGE CONSTRUCTION DECK SECTIONS

DESIGNED: BTO
CHECKED: AWH

DRAWN: BTO
CHECKED: AWH

DATE: 03/06

SHT. S-07 OF S-68

STV Incorporated
Engineers/Architects/Planners/Construction Managers
200 W. Monroe Street, Suite 1650
Chicago, IL 60606-5015
312/553-0653, FAX 312/553-0661