


F.A.I. RTE.	SECTION	COUNTY	TOTAL SHEETS	SHEET NO.
70	60-10K-1,60-10HB	MADISON	420	234
STA.		TO STA.		
FED. ROAD DIST. NO.		ILLINOIS FED. AID PROJECT		


CONTRACT NO. 76709

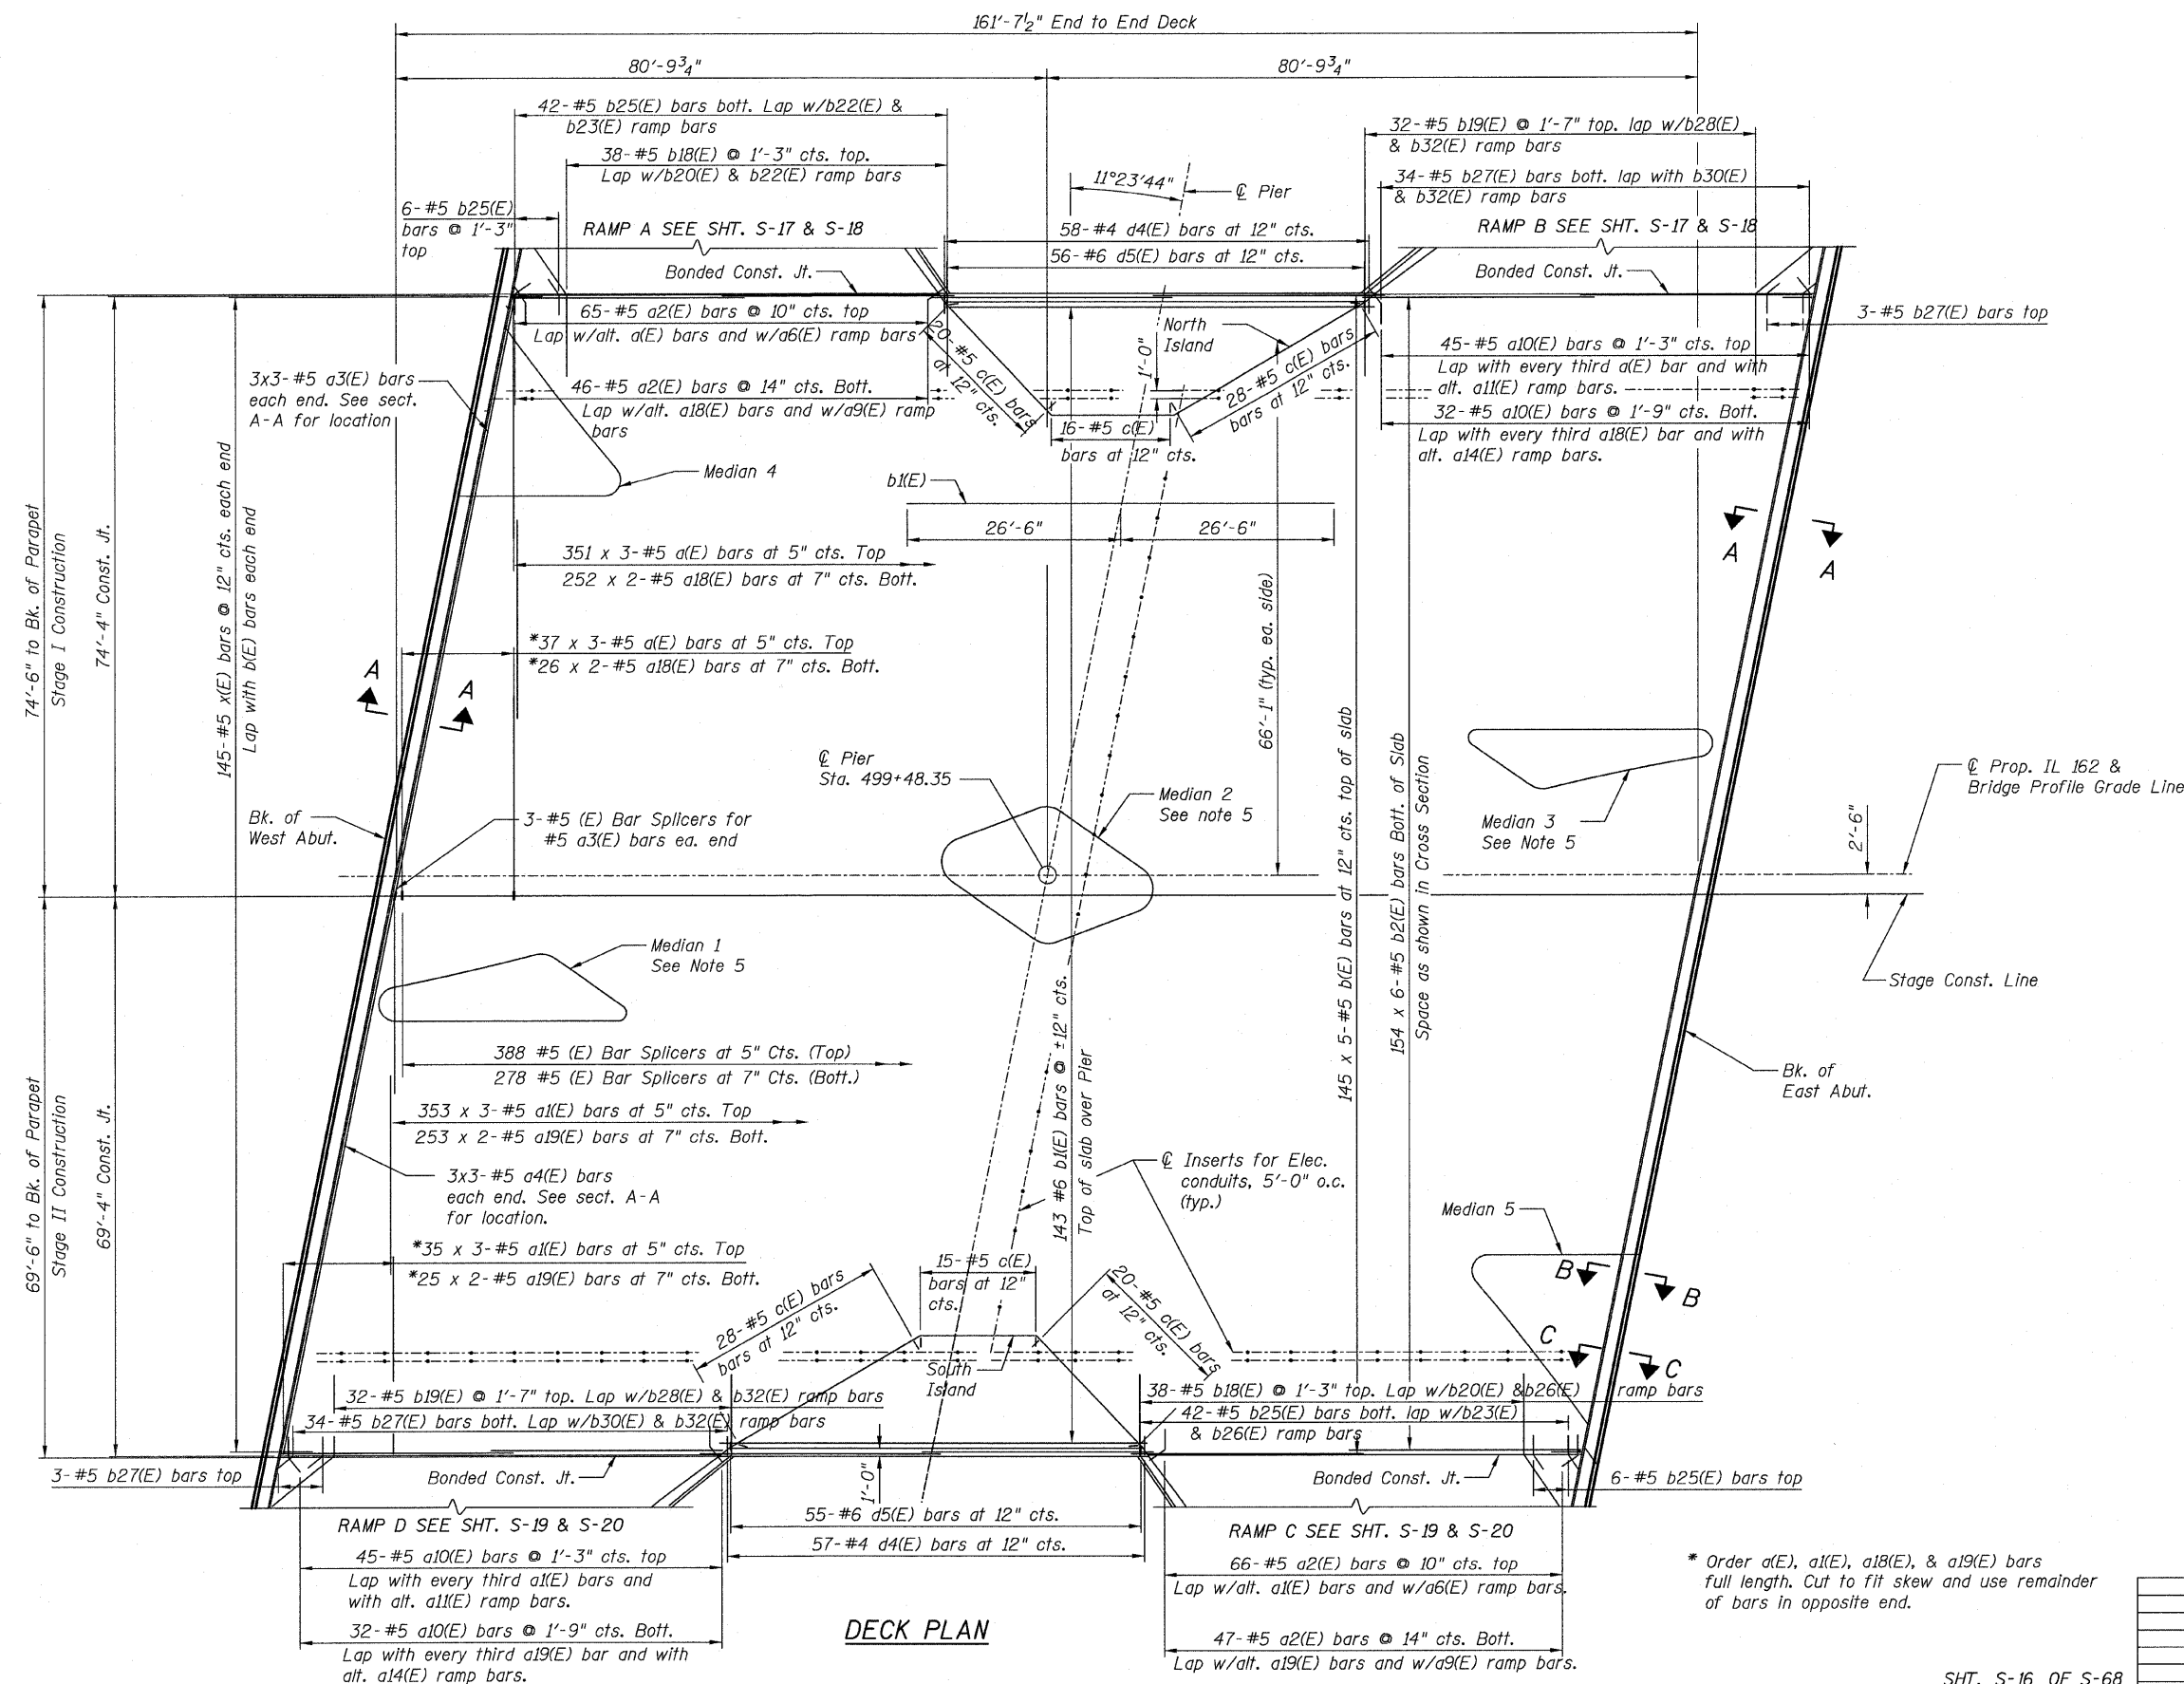

**NOTES:**

1. Bars Indicated thus 145x5-#5 etc. indicates 145 lines of bars with 5 lengths per line.
2. Reinforcing Bar designated (E) Shall be Epoxy Coated.
3. Expansion Anchors Required at Medians See Sht. S-30 for Superimposed Median Details.
4. See Sht. S-26 for Island details.
5. Superimposed medians 1, 2, & 3 shall be poured after Stage II deck is in place.
6. For Sections A-A, B-B, & C-C, see Sht. S-24.

Minimum Lap  
 #5 Bars - 2'-2"  
 #6 Bars - 2'-7"

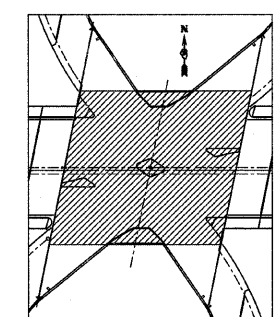

KEY PLAN

\* Order a(E), a1(E), a18(E), & a19(E) bars full length. Cut to fit skew and use remainder of bars in opposite end.

REVISIONS	
NAME	DATE

ILLINOIS DEPARTMENT OF TRANSPORTATION  
 IL ROUTE 162 OVER I-55/70 IN TROY  
 F.A.I ROUTE 70 SECTION 60-10K-1, 60-10HB  
 MADISON COUNTY STATION 499+48.35  
 STRUCTURE NO. 060-0338

DECK PLAN - IL 162

DESIGNED: BTO DRAWN: BTO  
 CHECKED: JAW CHECKED: JAW

DATE: 03/06

SHT. S-16 OF S-68

**STV Incorporated**  
 Engineers/Architects/Planners/Construction Managers  
 200 W. Monroe Street, Suite 1650  
 Chicago, IL 60606-3015  
 312/553-0655, FAX 312/553-0661