


F.A.I. RTE.	SECTION	COUNTY	TOTAL SHEETS	SHEET NO.
70	60-10K-1,60-10HB	MADISON	420	236
STA.	TO STA.			
FED. ROAD DIST. NO.	ILLINOIS	FED. AID PROJECT		

CONTRACT NO. 76709

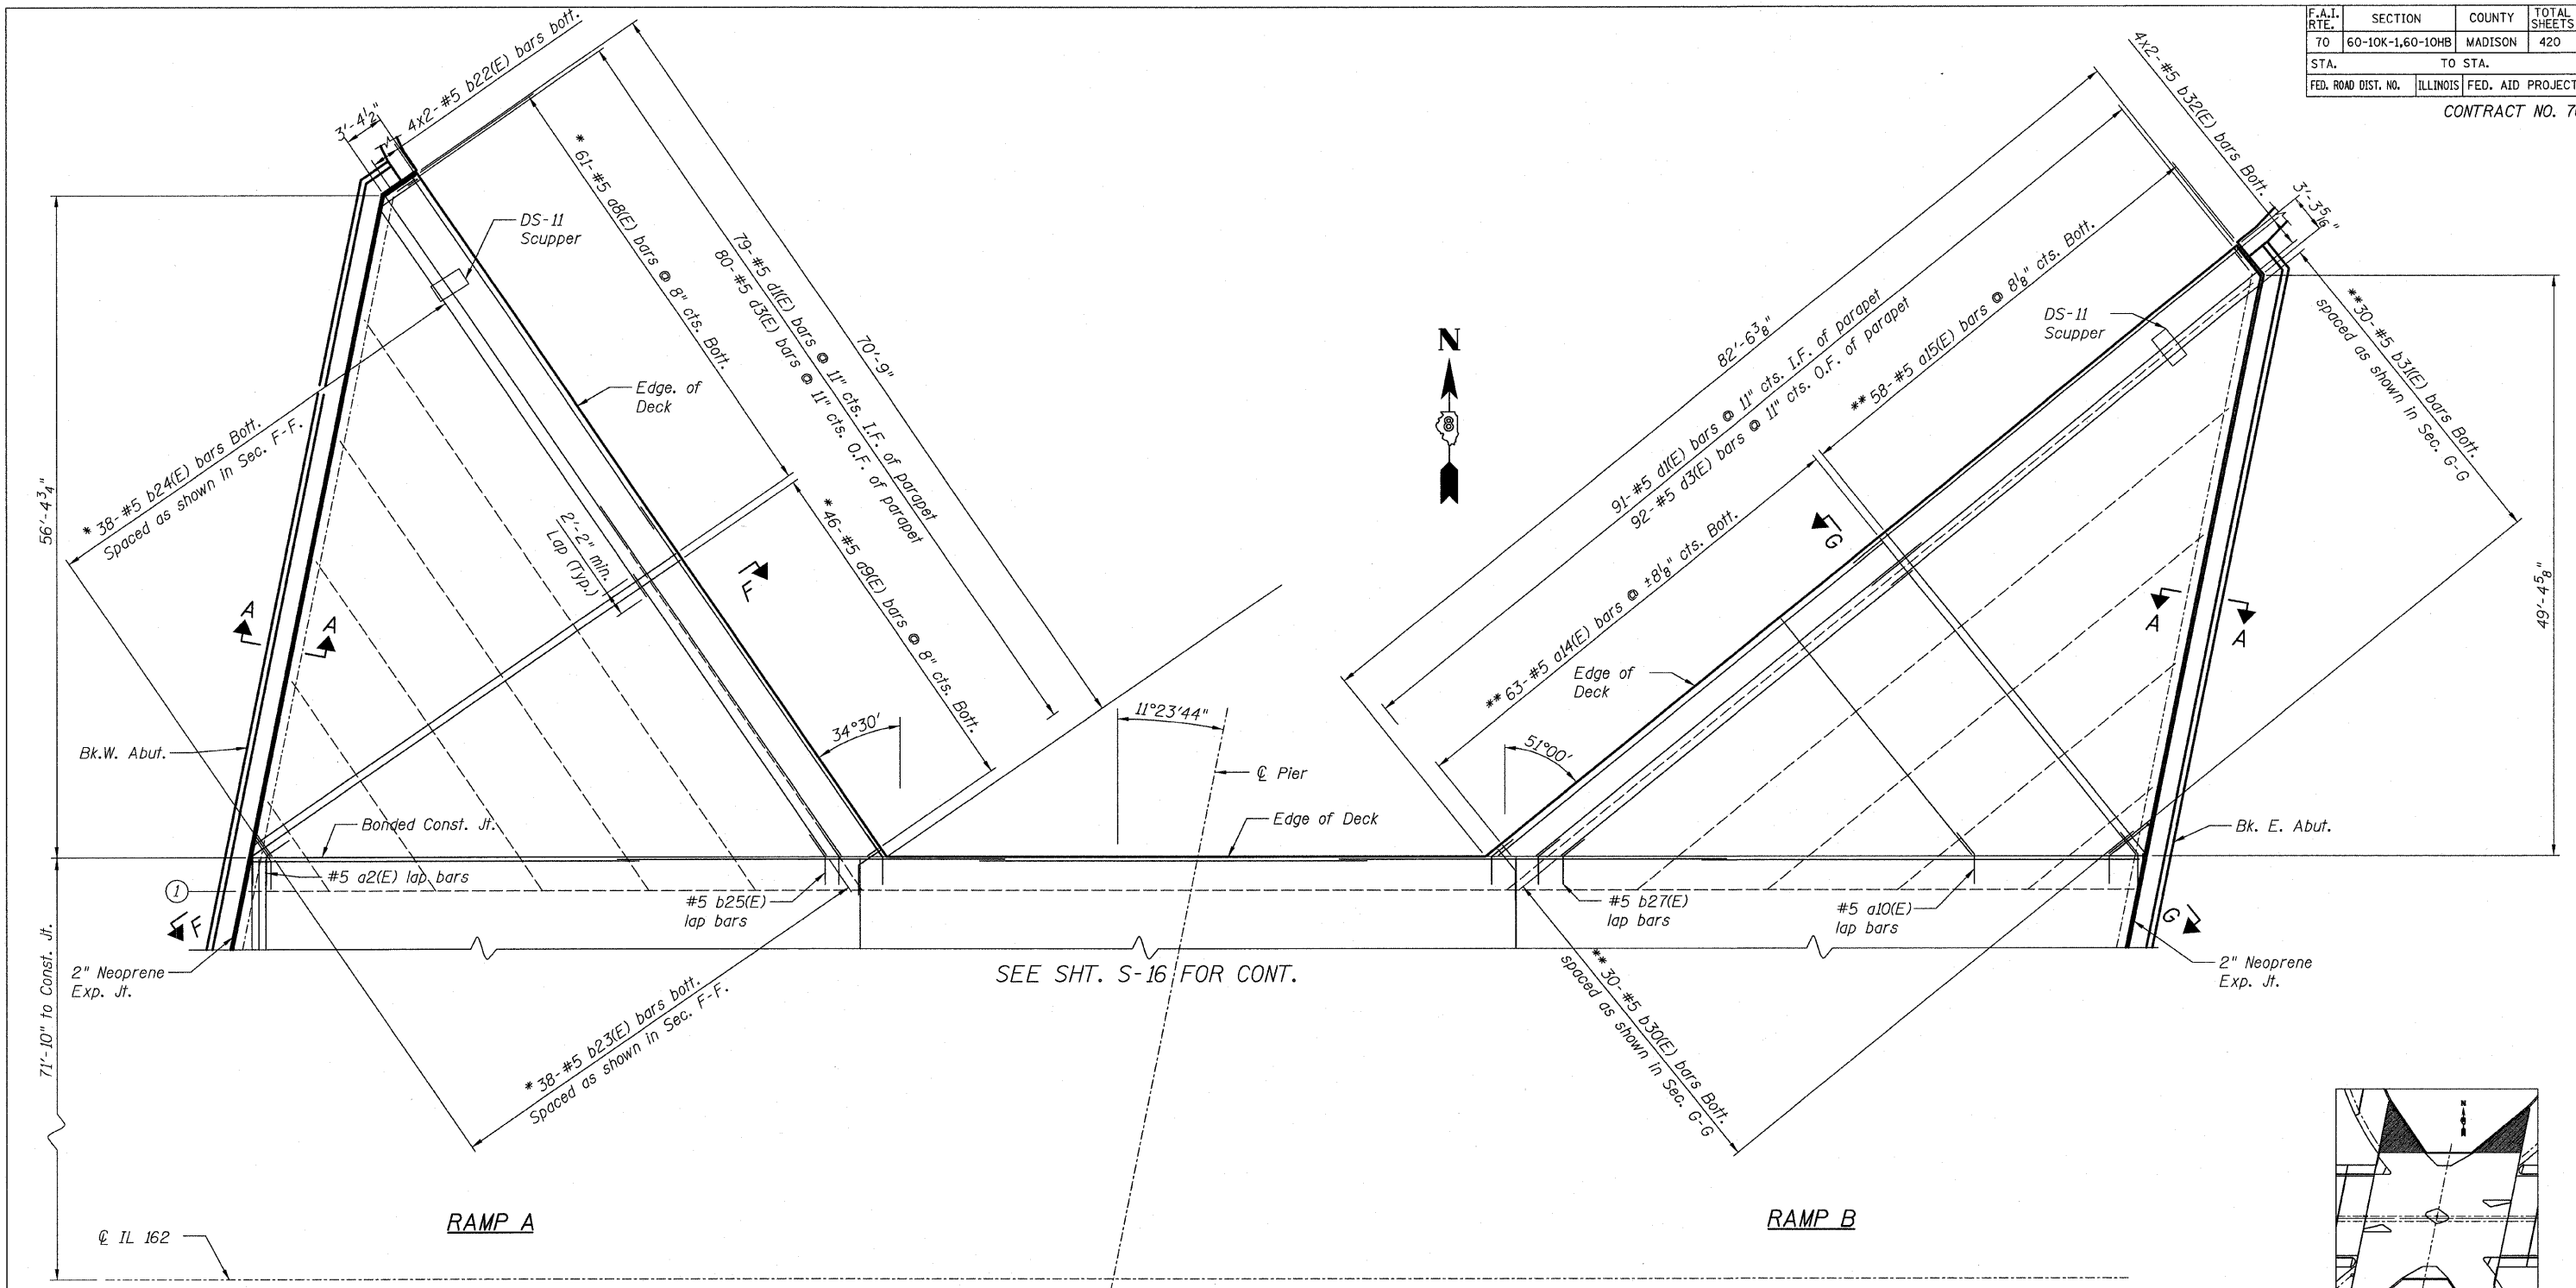

DECK PLAN - RAMPS A & B BOTTOM BARS

**NOTES:**

1. Bars designated (E) shall be Epoxy Coated
2. See Sht. S-22 for sections F-F & G-G.
3. For section thru ramp parapet, see Sht. S-24.
4. For Parapet Elevation see Sht. S-28.
5. For Reinforcement Bar List and BOM, see Sht. S-31.
6. For Scupper Details, see Sht. S-35.

\*Order a8(E), a9(E), b23(E), & b24(E) bars full length.  
Cut to fit skew and use remainder of bars in Ramp C.

\*\*Order a14(E), a15(E), b30(E), & b31(E) bars full length.  
Cut to fit skew and use remainder of bars in Ramp D.

SHT. S-18 OF S-68

**STV Incorporated**  
 Engineers/Architects/Planners/Construction Managers  
 200 W. Monroe Street, Suite 1650  
 Chicago, IL 60606-5015  
 312/553-0655, FAX 312/553-0661


REVISIONS	
NAME	DATE

ILLINOIS DEPARTMENT OF TRANSPORTATION  
 IL ROUTE 162 OVER I-55/70 IN TROY  
 F.A.I ROUTE 70 SECTION 60-10K-1, 60-10HB  
 MADISON COUNTY STATION 499+48.35  
 STRUCTURE NO. 060-0338

DECK PLAN  
 RAMPS A & B - BOTTOM BARS

DESIGNED: BTO      DRAWN: BTO  
 CHECKED: JAW      CHECKED: JAW

DATE: 03/06

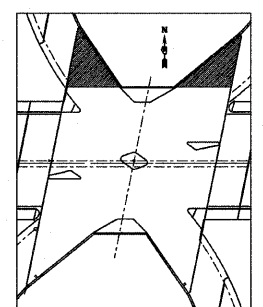

KEY PLAN