


F.A.I. RTE.	SECTION	COUNTY	TOTAL SHEETS	SHEET NO.
70	60-10K-1,60-10HB	MADISON	420	237
STA.	TO STA.			
FED. ROAD DIST. NO.	ILLINOIS	FED. AID PROJECT		

CONTRACT NO. 76709

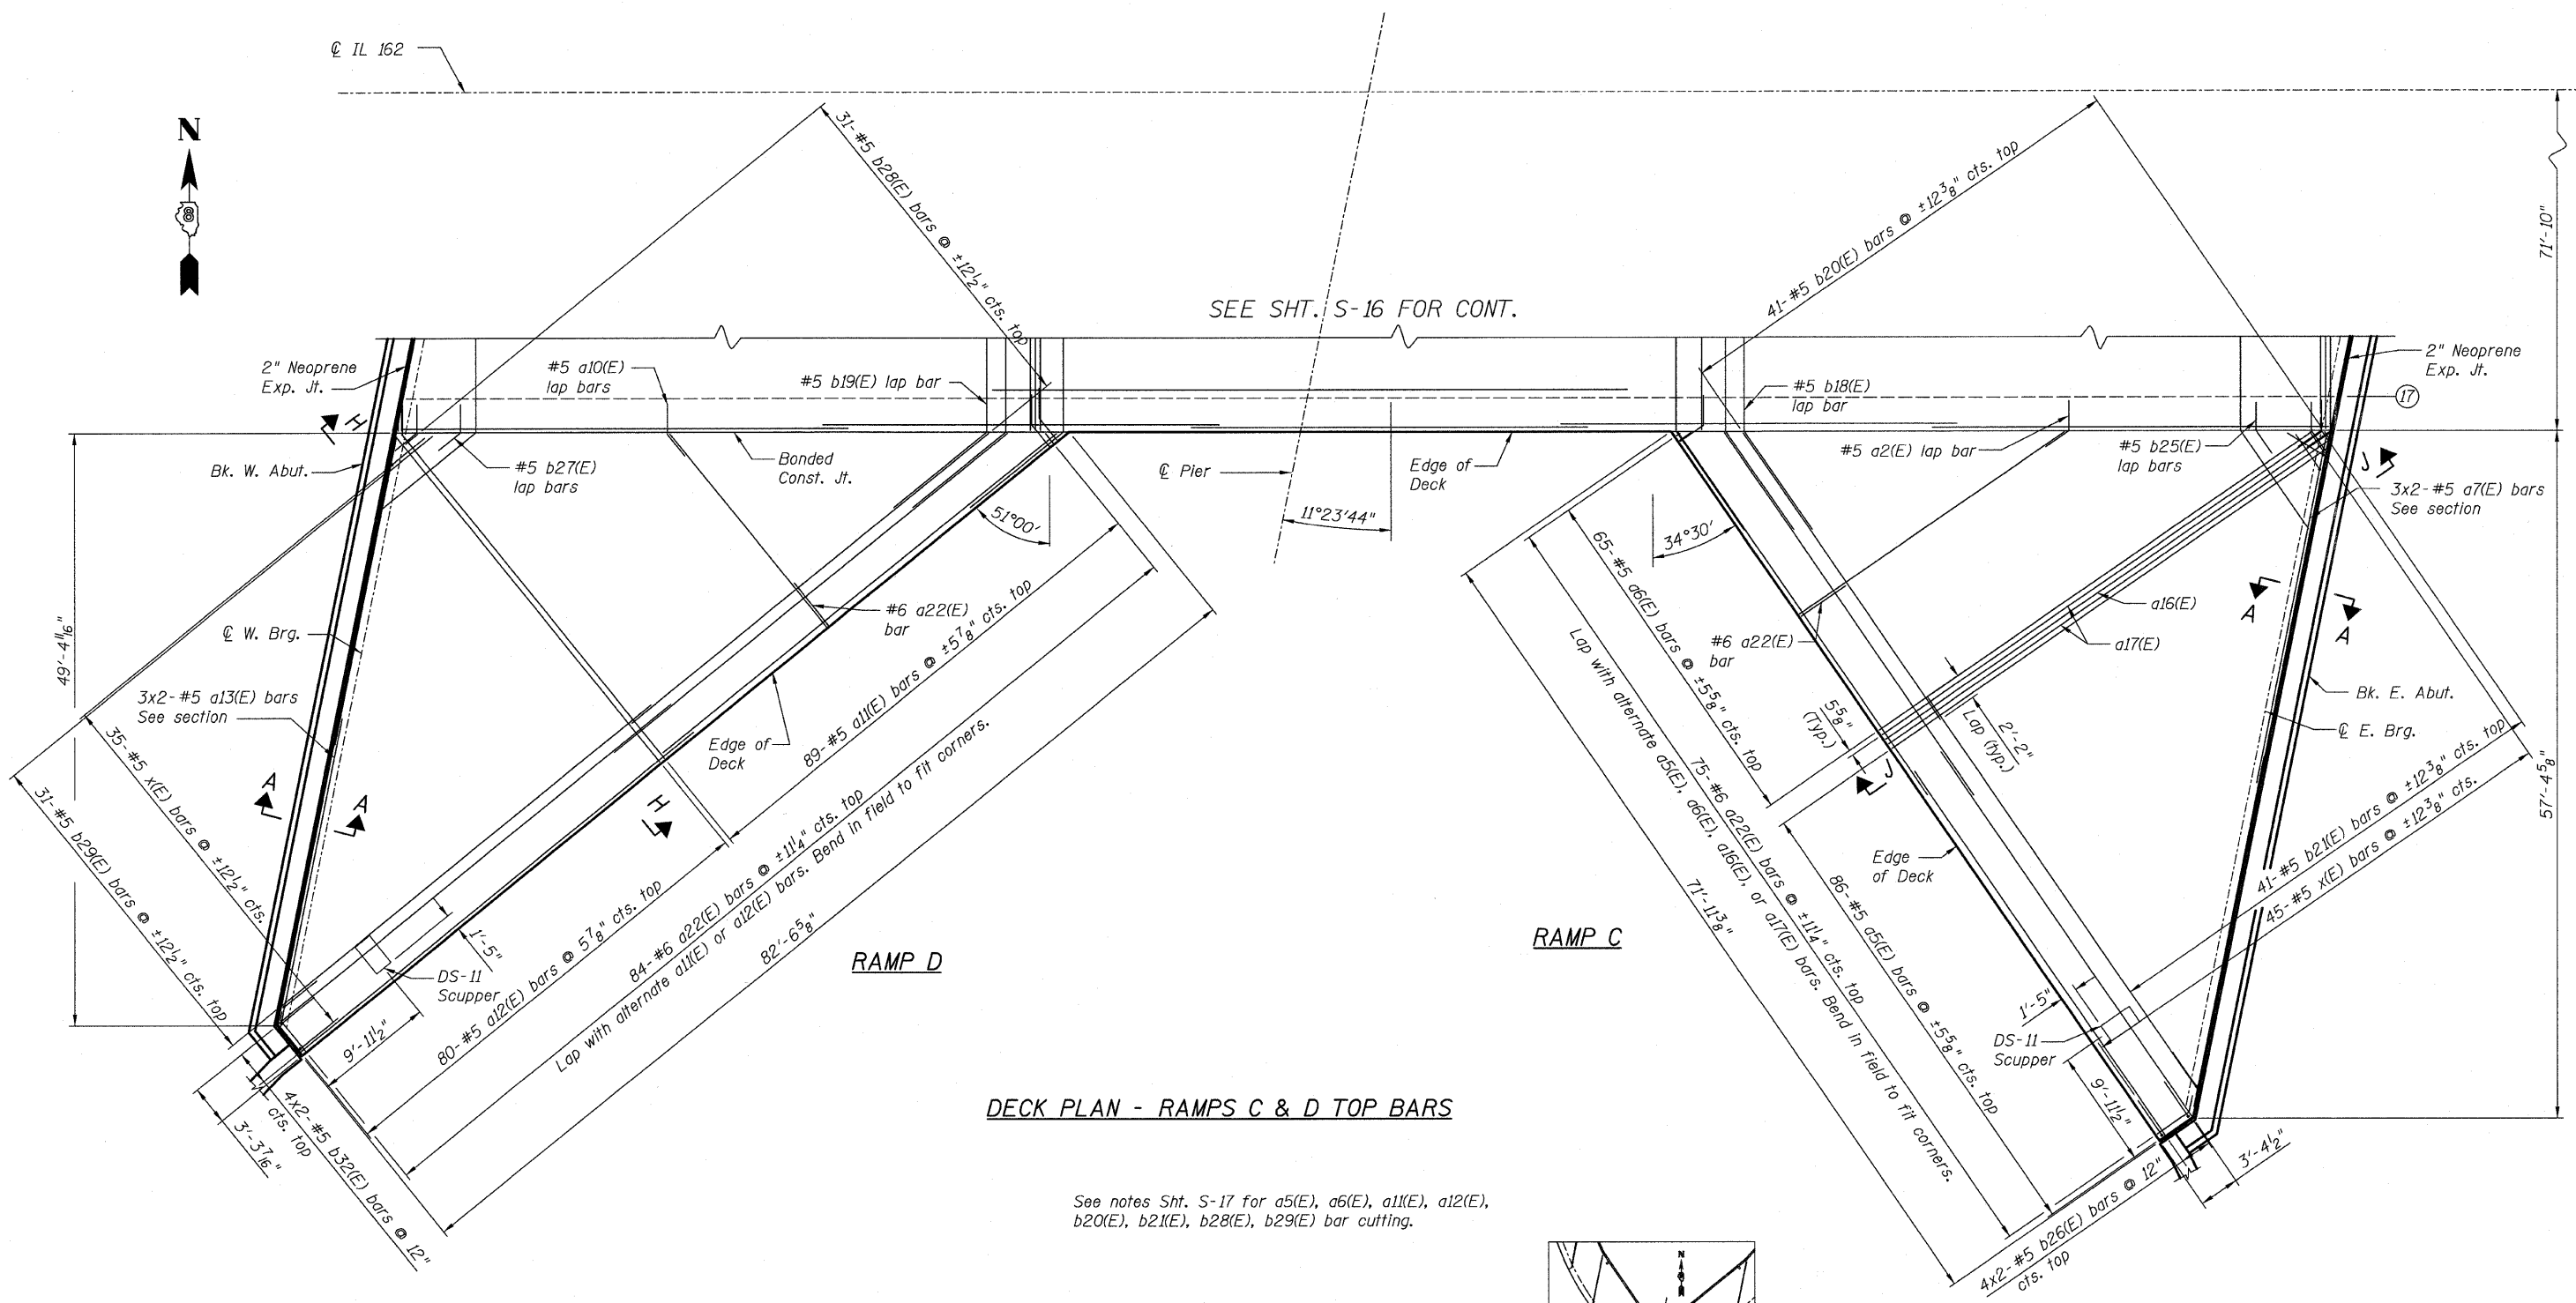


SEE SHT. S-16 FOR CONT.

DECK PLAN - RAMPS C & D TOP BARS

See notes Sht. S-17 for a5(E), a6(E), a11(E), a12(E), b20(E), b21(E), b28(E), b29(E) bar cutting.

**NOTES:**

1. Bars designated (E) shall be Epoxy Coated
2. See Sht. S-23 for sections H-H & J-J.
3. For section thru ramp parapet, see sht. S-24.
4. For Parapet Elevation see Sht. S-29.
5. For Reinforcement Bar List and BOM, see Sht. S-31.
6. For Scupper Details, see Sht. S-35.

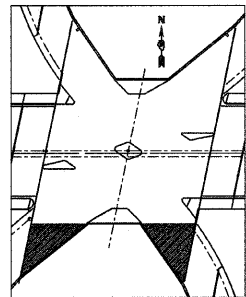

KEY PLAN

SHT. S-19 OF S-68

**STV Incorporated**  
 Engineers/Architects/Planners/Construction Managers  
 200 W. Monroe Street, Suite 1650  
 Chicago, IL 60606-5015  
 312/553-0655, FAX 312/553-0661

REVISIONS	
NAME	DATE

ILLINOIS DEPARTMENT OF TRANSPORTATION  
 IL ROUTE 162 OVER I-55/70 IN TROY  
 F.A.I ROUTE 70 SECTION 60-10K-1, 60-10HB  
 MADISON COUNTY STATION 499+48.35  
 STRUCTURE NO. 060-0338  
 DECK PLAN  
 RAMPS C & D - TOP BARS  
 DESIGNED: BTO DRAWN: BTO  
 DATE: 03/06 CHECKED: JAW CHECKED: JAW