


| | | | | |
|---------------------|------------------|------------------|--------------|-----------|
| F.A.I. RTE. | SECTION | COUNTY | TOTAL SHEETS | SHEET NO. |
| 70 | 60-10K-1,60-10HB | MADISON | 420 | 238 |
| STA. | TO STA. | | | |
| FED. ROAD DIST. NO. | ILLINOIS | FED. AID PROJECT | | |

CONTRACT NO. 76709

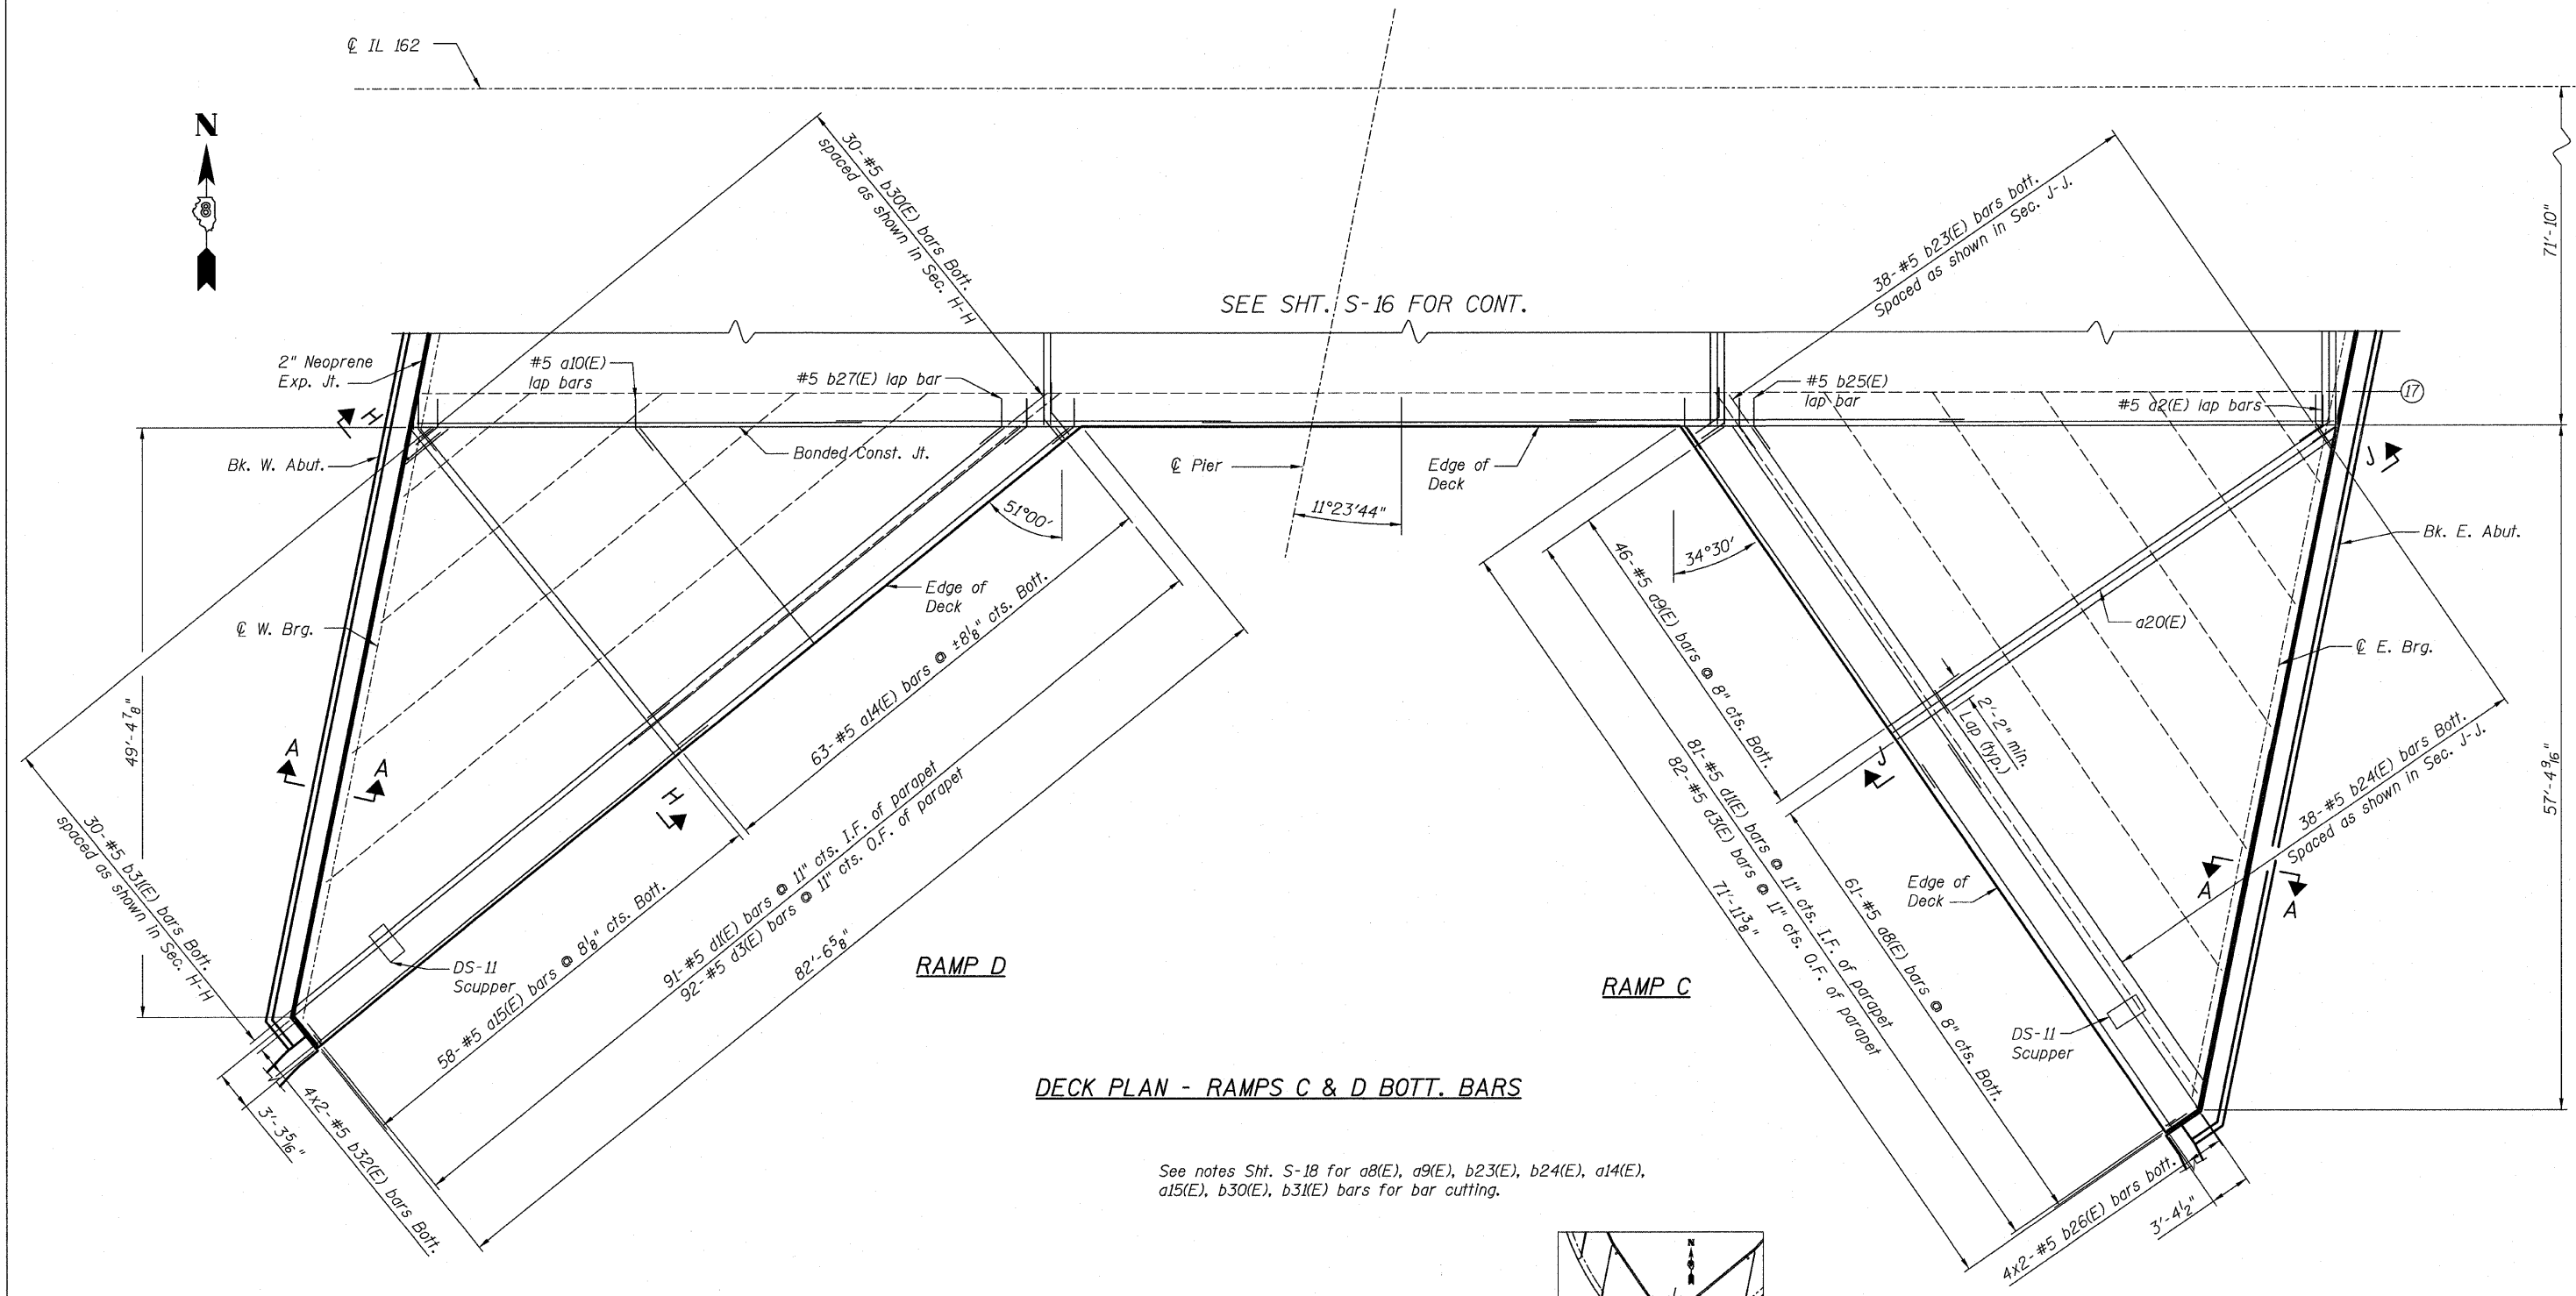


SEE SHT. S-16 FOR CONT.

DECK PLAN - RAMPS C & D BOTT. BARS

See notes Sht. S-18 for a8(E), a9(E), b23(E), b24(E), a14(E), a15(E), b30(E), b31(E) bars for bar cutting.

- NOTES:**
1. Bars designated (E) shall be Epoxy Coated
 2. See Sht. S-23 for sections H-H & J-J.
 3. For Parapet Elevation see Sht. S-29.
 4. For Reinforcement Bar List and BOM, see Sht. S-31.
 5. For Scupper Details, see Sht. S-35.

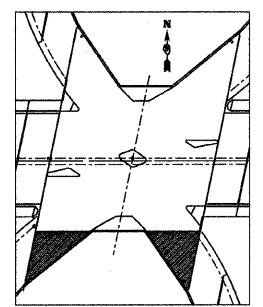

KEY PLAN

SHT. S-20 OF S-68

STV Incorporated
 Engineers/Architects/Planners/Construction Managers
 200 W. Monroe Street, Suite 1650
 Chicago, IL 60606-5015
 312/833-0655, FAX 312/553-0661

| REVISIONS | |
|-----------|------|
| NAME | DATE |
| | |
| | |
| | |
| | |
| | |
| | |
| | |
| | |
| | |
| | |

ILLINOIS DEPARTMENT OF TRANSPORTATION
 IL ROUTE 162 OVER I-55/70 IN TROY
 F.A.I ROUTE 70 SECTION 60-10K-1, 60-10HB
 MADISON COUNTY STATION 499+48.35
 STRUCTURE NO. 060-0338
 DECK PLAN
 RAMPS C & D - BOTTOM BARS

DESIGNED: BTO
 CHECKED: JAW

DRAWN: BTO
 CHECKED: JAW

DATE: 03/06