


F.A.I. RTE.	SECTION	COUNTY	TOTAL SHEETS	SHEET NO.
70	60-10K-1,60-10HB	MADISON	420	250
STA.	TO STA.			
FED. ROAD DIST. NO.	ILLINOIS	FED. AID PROJECT		

CONTRACT NO. 76709

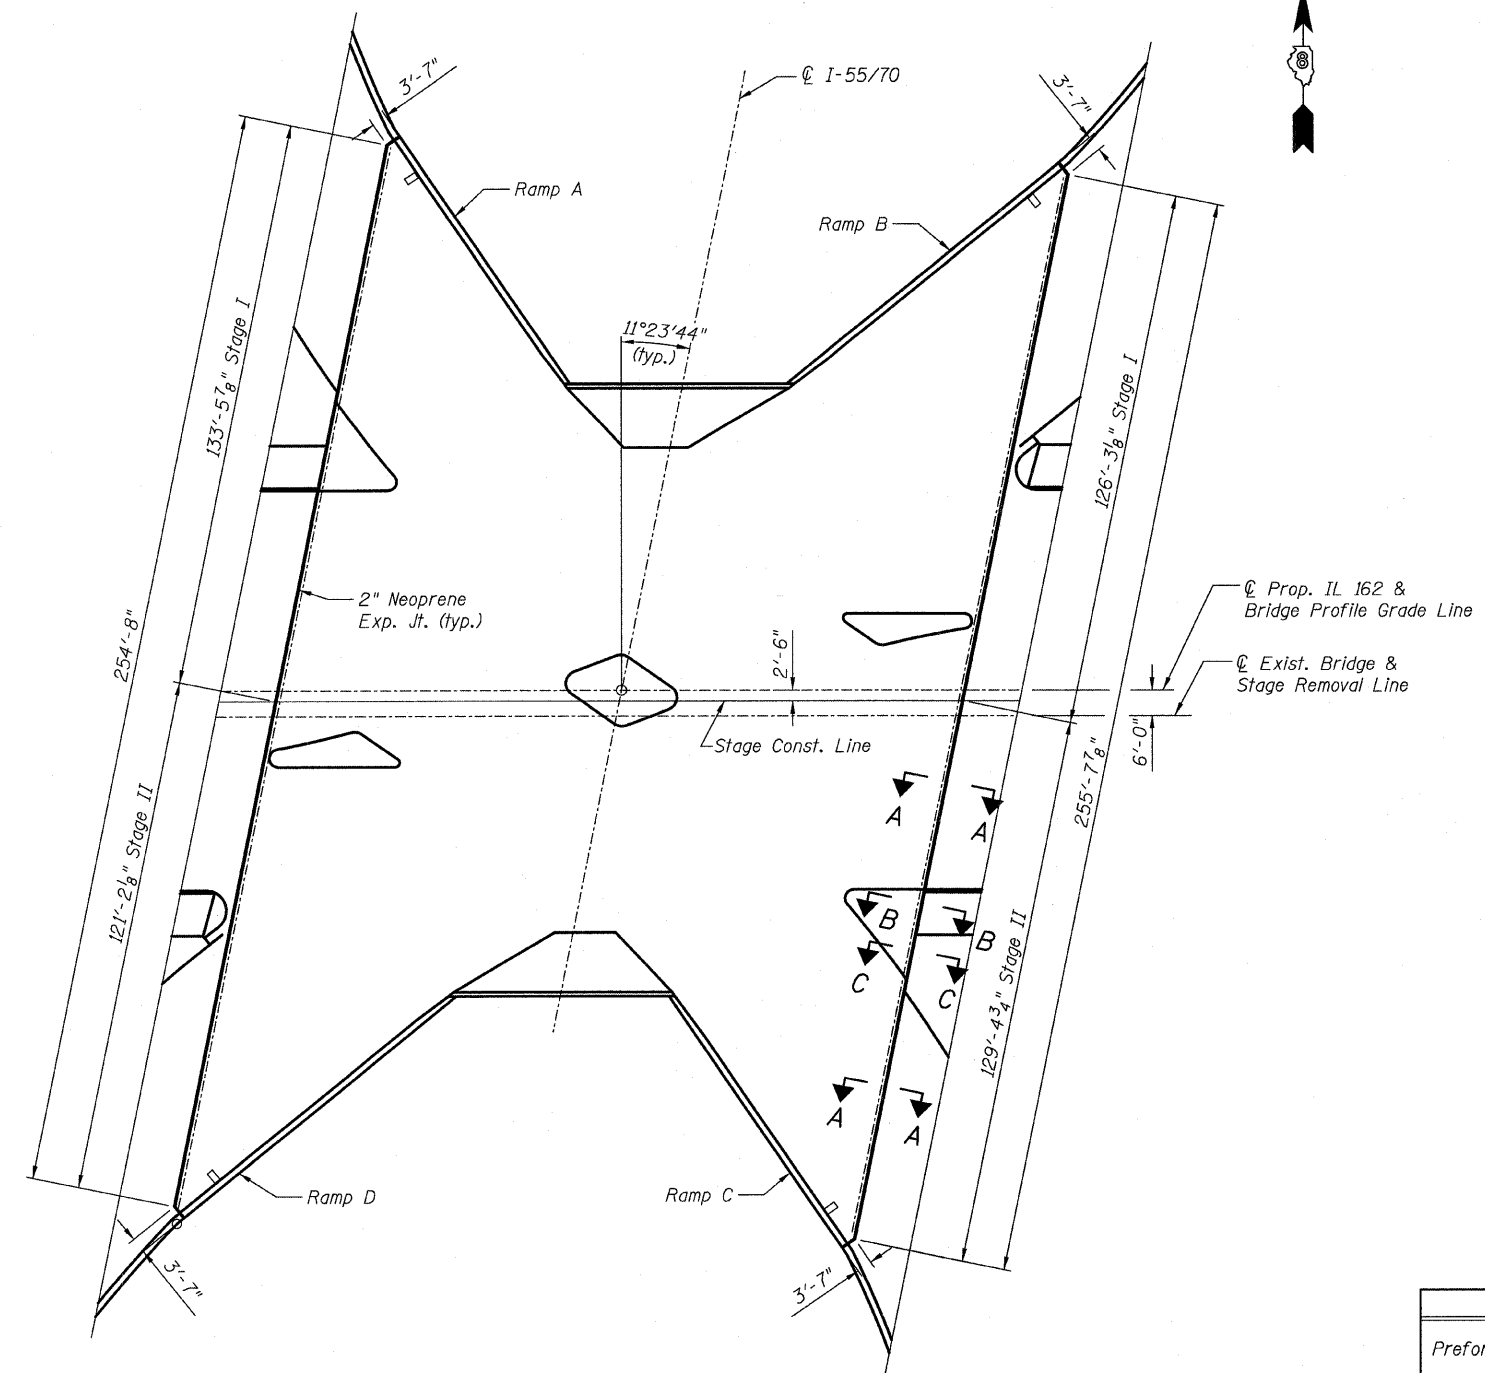


PLAN

**BILL OF MATERIAL**


Item	Unit	Total
Preformed Joint Strip Seal	Foot	524

**NOTES:**

1. For Expansion Joint Installation details, see sht S-33.
2. See Sht. S-24 for sections A-A, B-B, & C-C.
3. See Shts. S-54 & S-56 for Medians 4 & 5 Abut. backwall details.

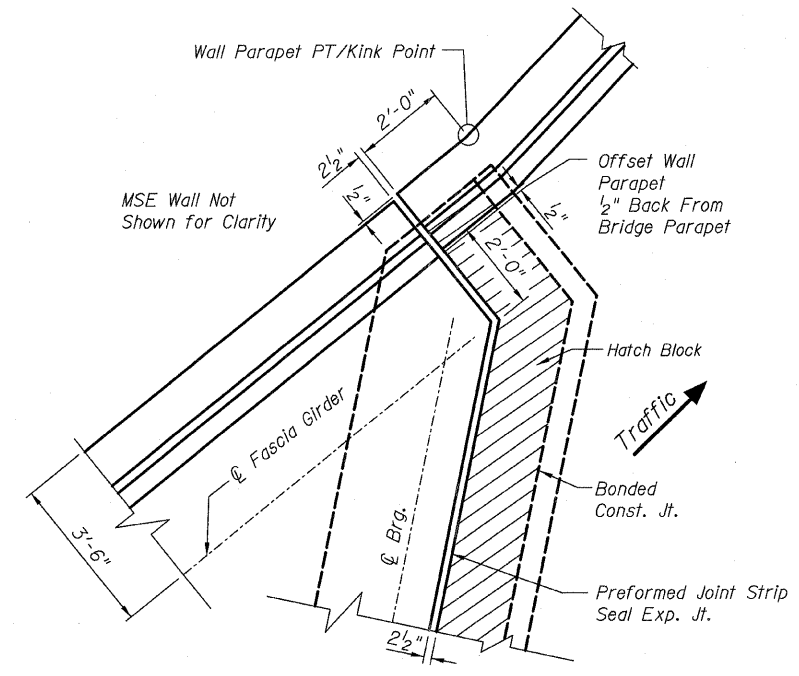


PARAPET DETAIL (RAMPS B&D)

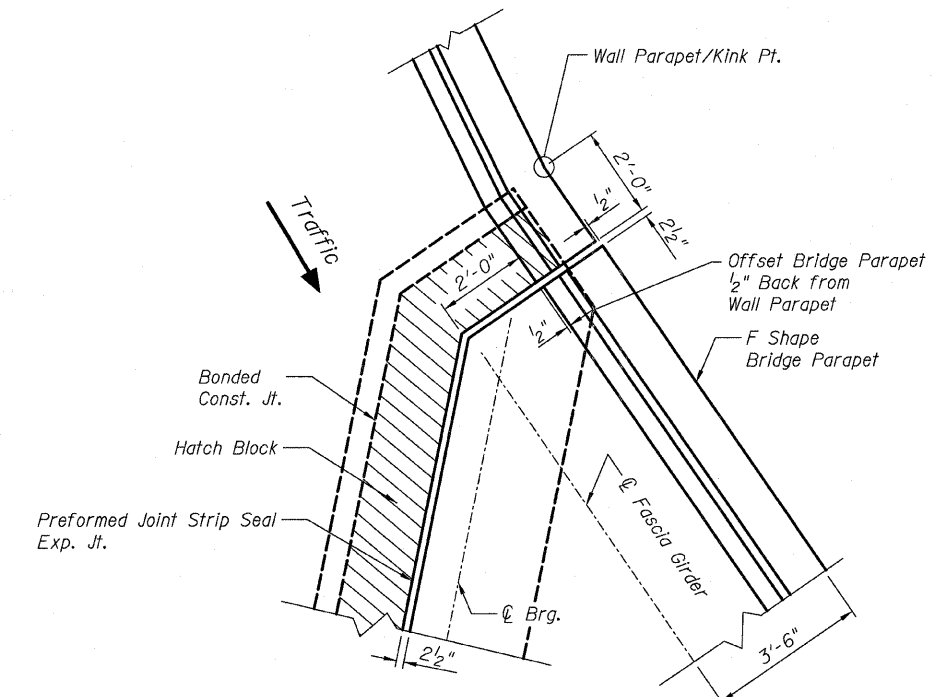

PARAPET DETAIL (RAMPS A&C)

SHT. S-32 OF S-68

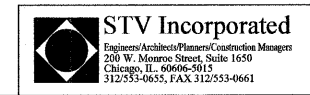

REVISIONS	
NAME	DATE

ILLINOIS DEPARTMENT OF TRANSPORTATION  
 IL ROUTE 162 OVER I-55/70 IN TROY  
 F.A.I ROUTE 70 SECTION 60-10K-1, 60-10HB  
 MADISON COUNTY STATION 499+48.35  
 STRUCTURE NO. 060-0338  
 EXPANSION JOINT DETAILS  
 DESIGNED: BTO DRAWN: BTO  
 CHECKED: JAN CHECKED: JAN  
 DATE: 03/06