



F.A.I. RTE.	SECTION	COUNTY	TOTAL SHEETS	SHEET NO.
70		MADISON	420	292
STA.	TO STA.			
FED. ROAD DIST. NO.	ILLINOIS	FED. AID PROJECT		
• 60-10K-1, 60-10HB			CONTRACT NO. 76709	

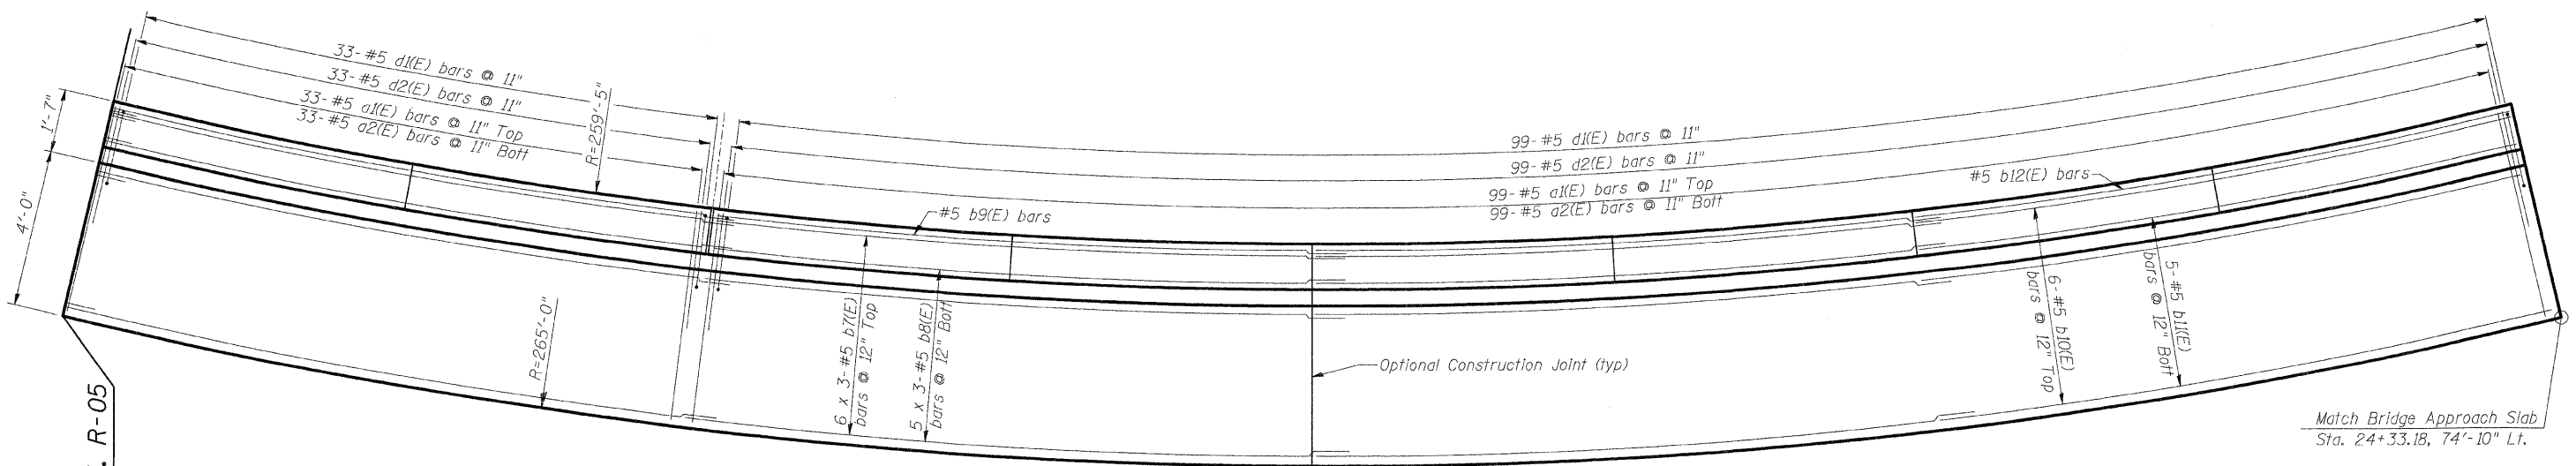

**SHOULDER PLAN**

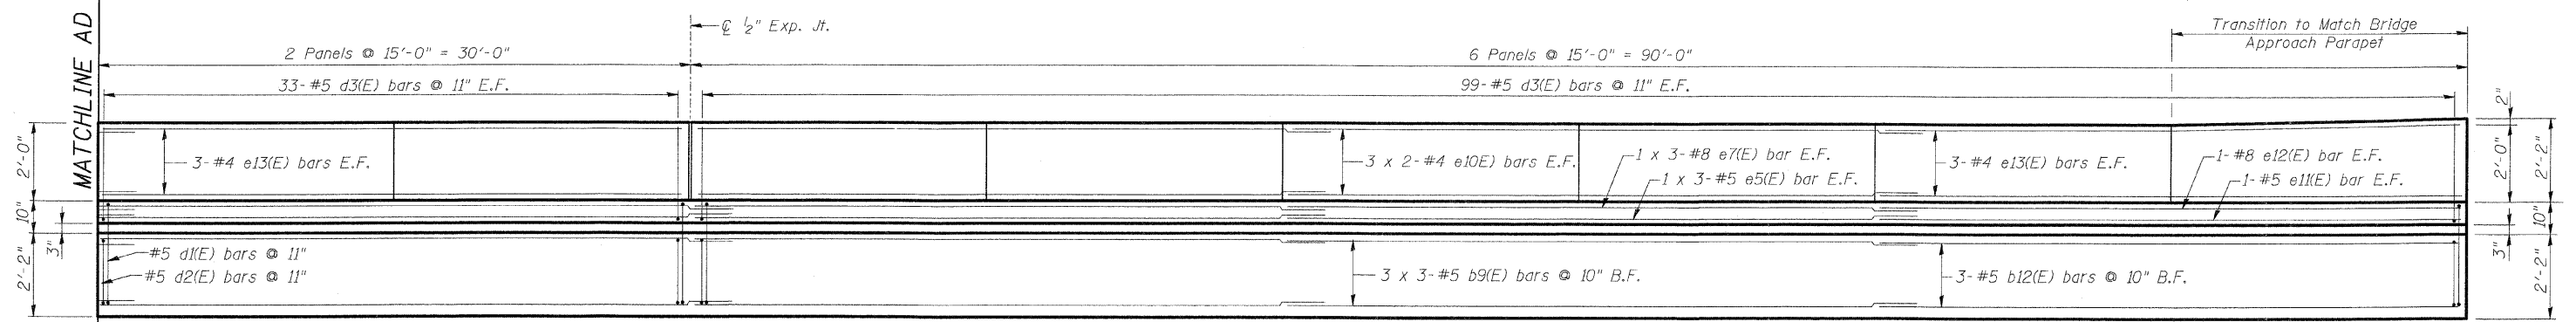

**INSIDE PARAPET ELEVATION**

MATCHLINE AD SHT. R-05

**MIN. BAR LAP**

- #4 - 1'-4"
- #5 - 2'-2"
- #8 - 4'-6"

Sht. R-06 of R-14

**STV Incorporated**  
 Engineers/Architects/Planners/Construction Managers  
 200 W. Monroe Street, Suite 1650  
 Chicago, IL 60605-5015  
 312.553-0655, FAX 312.553-0661

REVISIONS	
NAME	DATE

ILLINOIS DEPARTMENT OF TRANSPORTATION  
 IL ROUTE 162 OVER I-55/70 IN TROY  
 F.A.I ROUTE 70 SECTION 60-10K-1, 60-10HB  
 MADISON COUNTY STA. 18+50 TO STA. 17+00  
 STRUCTURE NO. 060-W004

**PARAPET ELEVATION & SHOULDER PLAN  
 RAMP A**

DATE: 05/2006

DRAWN BY: KM  
 CHECKED BY: BJK