

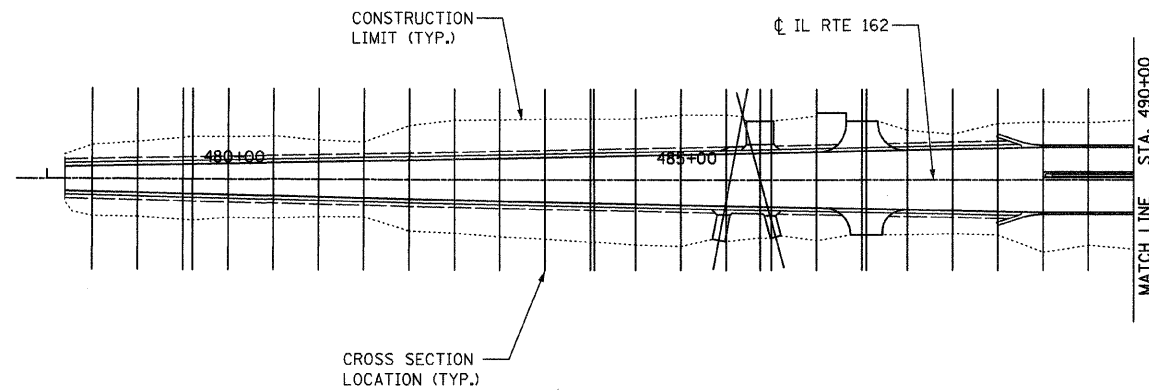


F&P ROUTE	SECTION	COUNTY	TOTAL SHEETS	SHEET NO.
70		MADISON	420	315
STA.		TO STA.		
CONTRACT NO.: 76709				
60-10K-1,60-10HB				

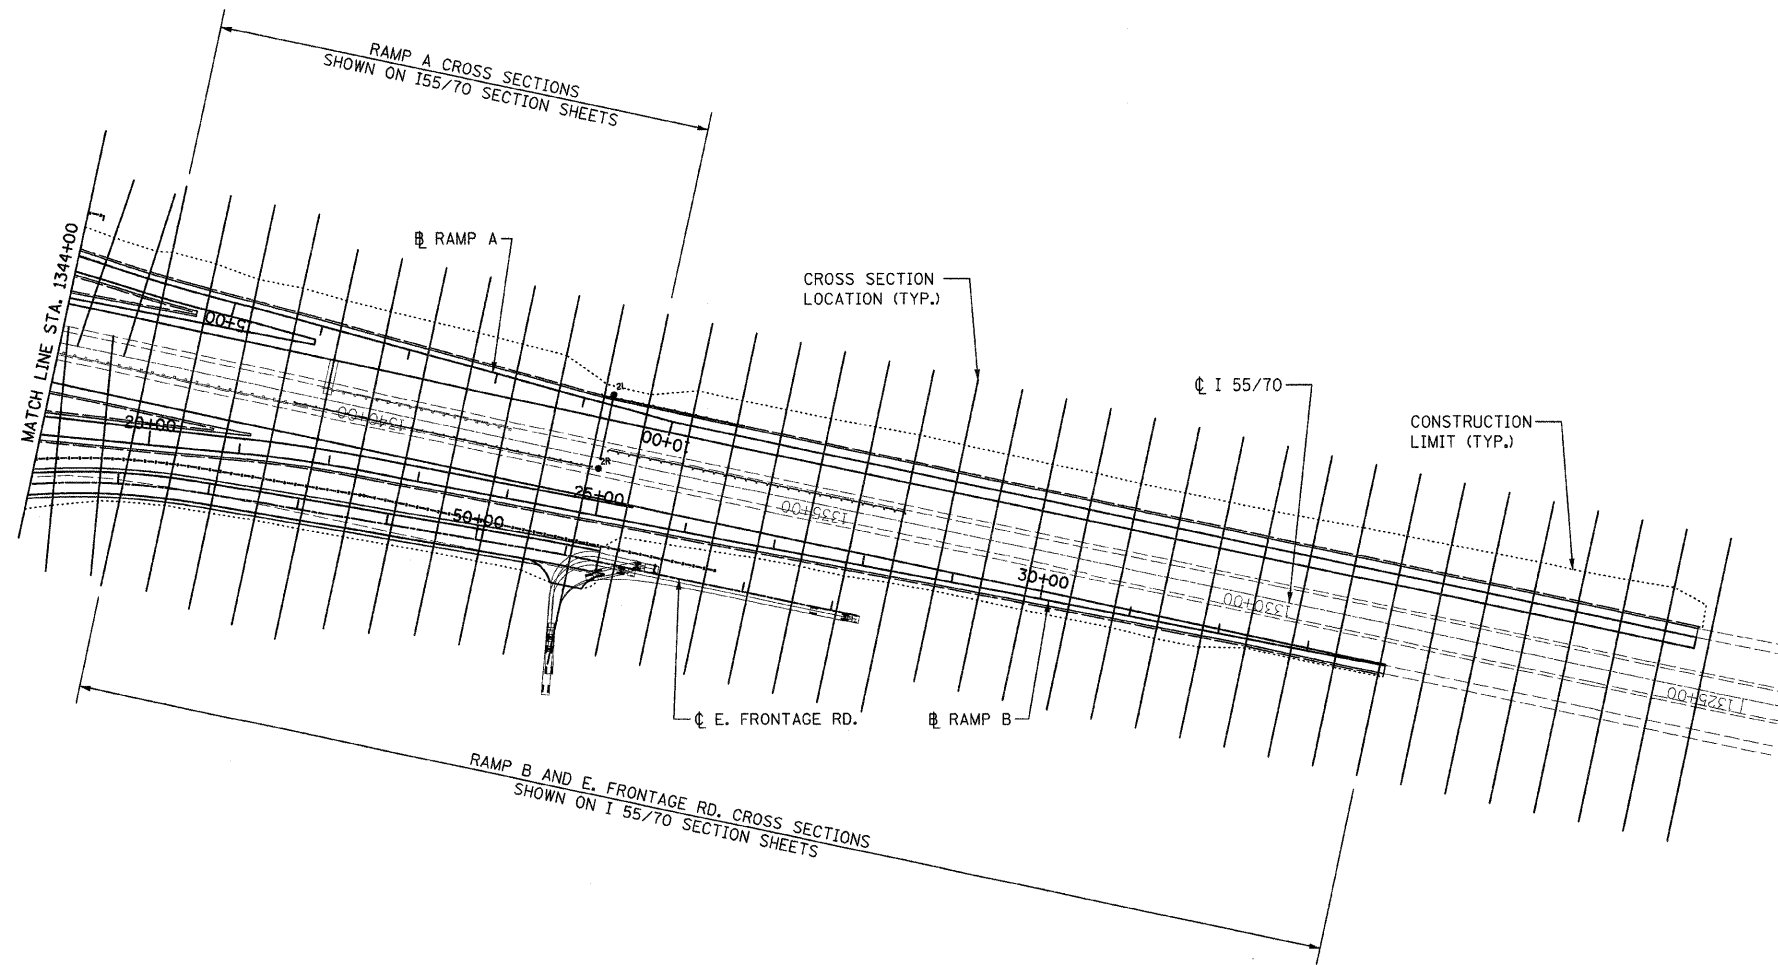

NOTE:
1. SECTION LINES SHOWN INCLUDE ROADWAY, CULVERT AND DRIVEWAY.

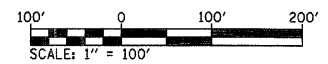

REVISIONS	
NAME	DATE

ILLINOIS DEPARTMENT OF TRANSPORTATION
CROSS SECTIONS KEY PLAN - 2

FAI ROUTE 70
SECTION 60-10K-1, 60-10HB
MADISON COUNTY

DRAWN BY: PK

PLOT DATE: *DATE-TIME*

PLAN	NO.	DATE
SURVEYED	BY	DATE
NOTE BOOK	ALIGNMENT CHECKED	
	FIELD FILE NAME	

REF

ILLINOIS DEPARTMENT OF TRANSPORTATION