


F.A. RTE.	SECTION	COUNTY	TOTAL SHEETS	SHEET NO.
70	60-10K,60-10HB	MADISON	420	321
STA. TO STA.		CONTRACT NO.: 76709		

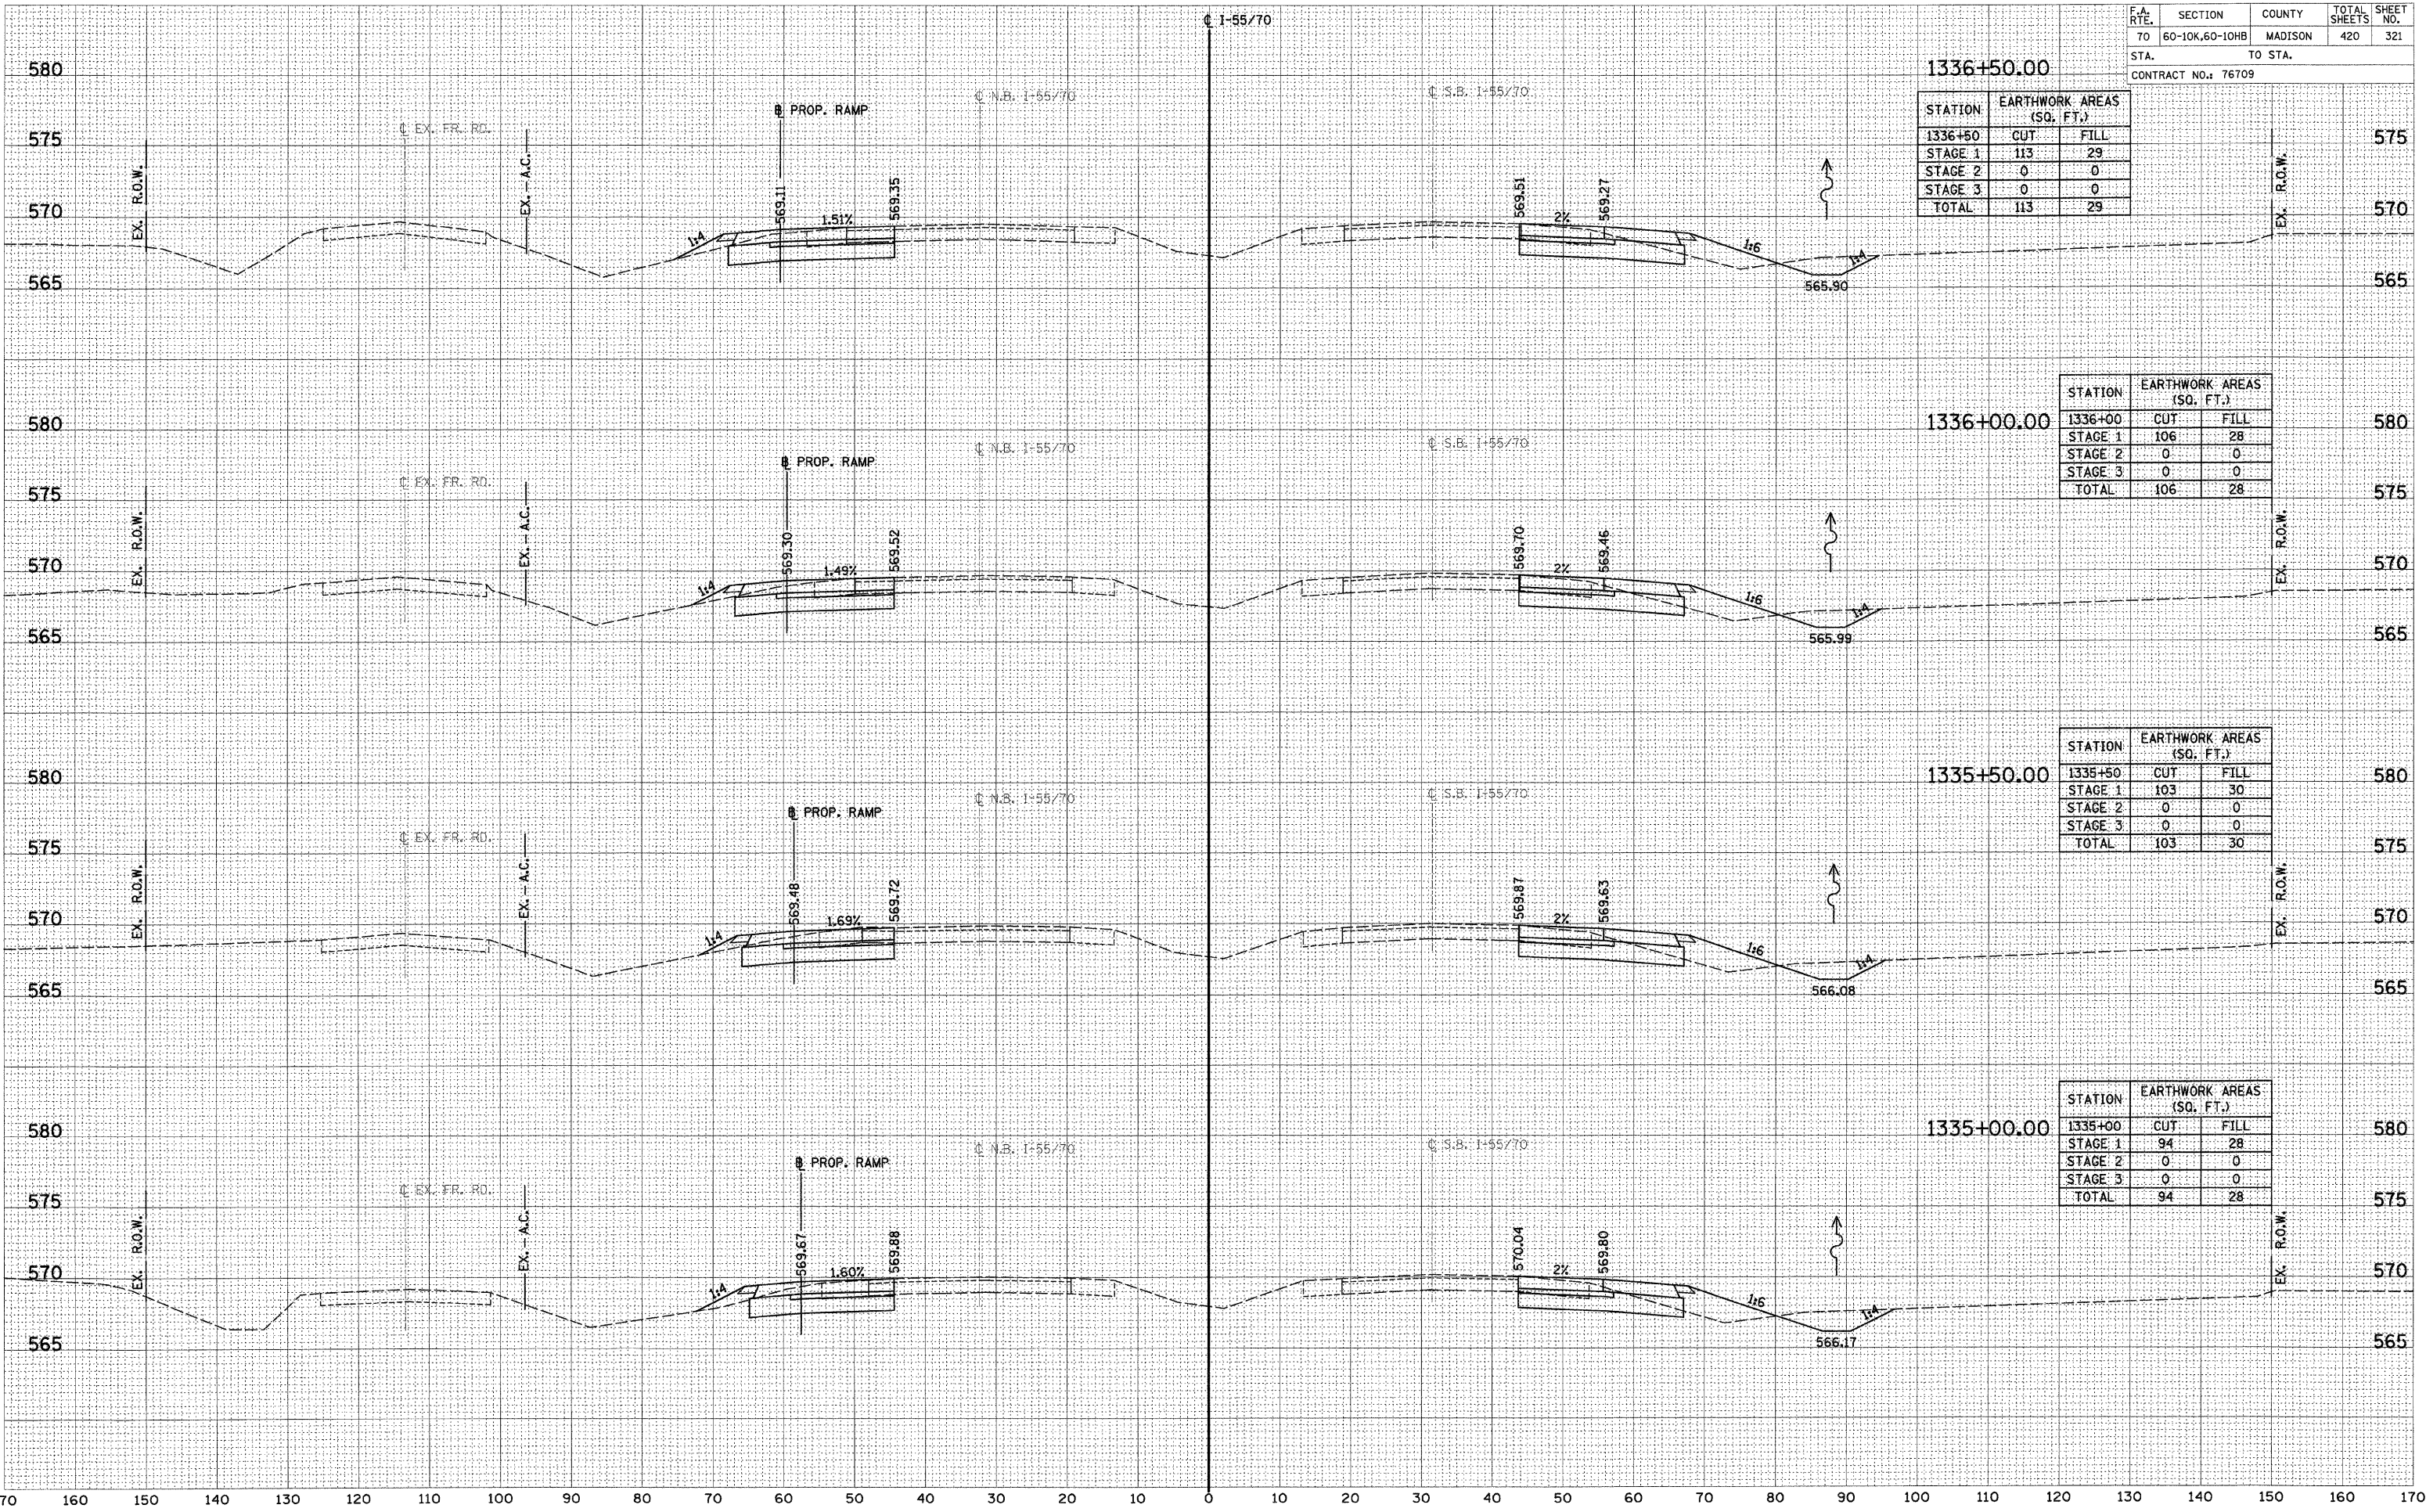

1336+50.00

STATION	EARTHWORK AREAS (SQ. FT.)	
	CUT	FILL
1336+50	113	29
STAGE 1	113	29
STAGE 2	0	0
STAGE 3	0	0
TOTAL	113	29

1336+00.00

STATION	EARTHWORK AREAS (SQ. FT.)	
	CUT	FILL
1336+00	106	28
STAGE 1	106	28
STAGE 2	0	0
STAGE 3	0	0
TOTAL	106	28

1335+50.00

STATION	EARTHWORK AREAS (SQ. FT.)	
	CUT	FILL
1335+50	103	30
STAGE 1	103	30
STAGE 2	0	0
STAGE 3	0	0
TOTAL	103	30

1335+00.00

STATION	EARTHWORK AREAS (SQ. FT.)	
	CUT	FILL
1335+00	94	28
STAGE 1	94	28
STAGE 2	0	0
STAGE 3	0	0
TOTAL	94	28

DATE	
BY	
ORIGINAL SURVEY	
PLOTTED	
NOTE BOOK	
AREAS CHECKED	

DATE	
BY	
ORIGINAL SURVEY	
PLOTTED	
NOTE BOOK	
AREAS CHECKED	