



F.A. RTE.	SECTION	COUNTY	TOTAL SHEETS	SHEET NO.
70	60-10K,60-10HB	MADISON	420	331
STA. TO STA.				
CONTRACT NO.: 76709				

DATE	
BY	
FINAL SURVEY	
PLOTTED	
NOTE BOOK	
NO.	

DATE	
BY	
ORIGINAL SURVEY	
PLOTTED	
NOTE BOOK	
NO.	

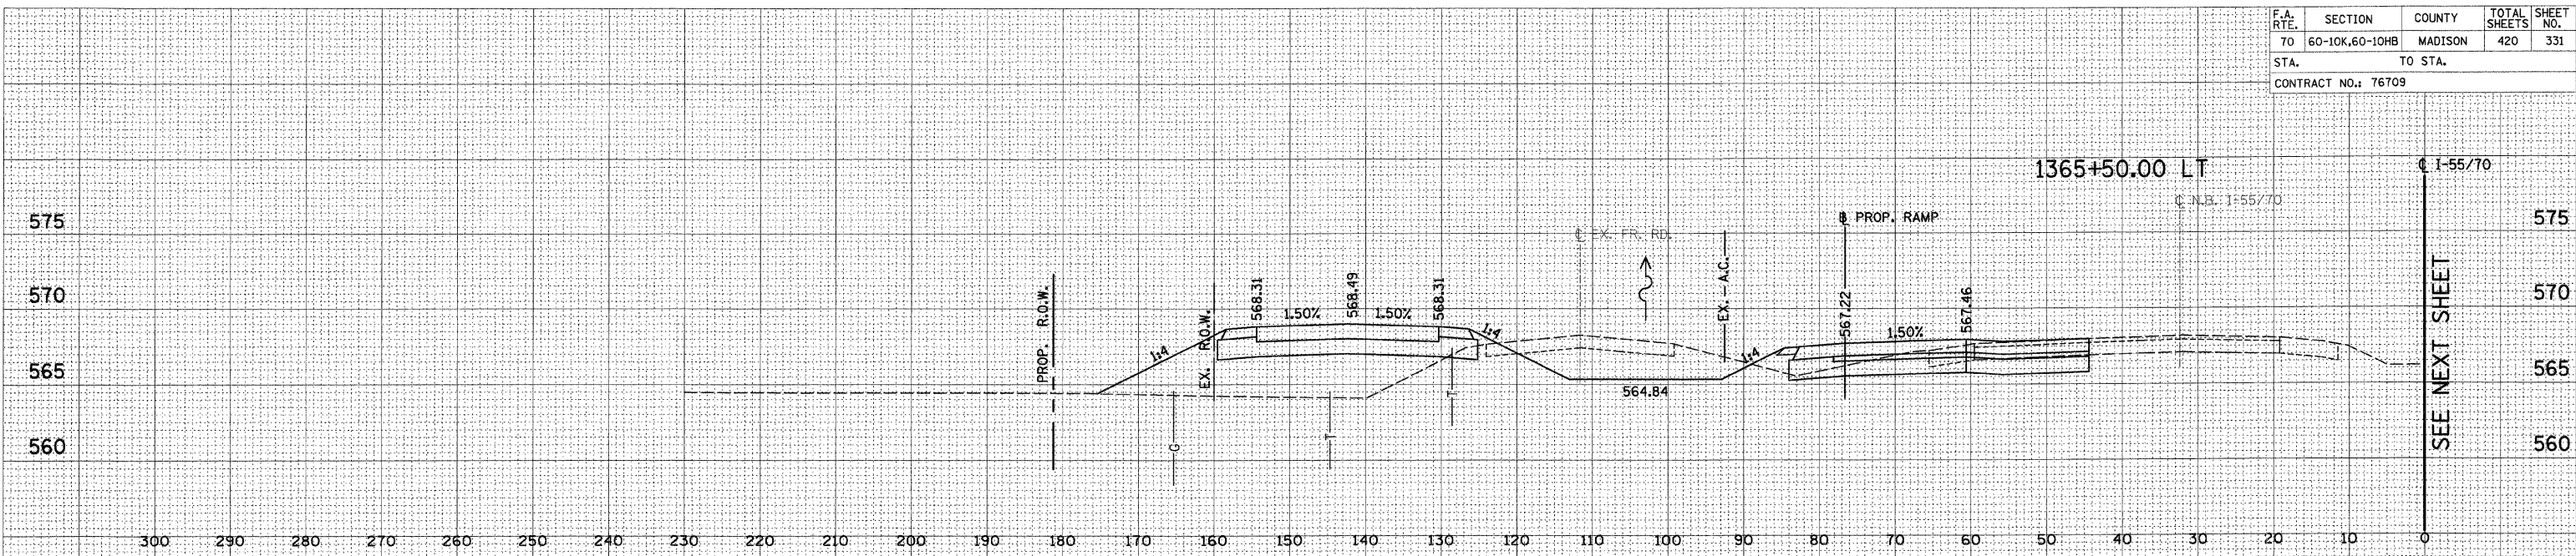


SEE NEXT SHEET

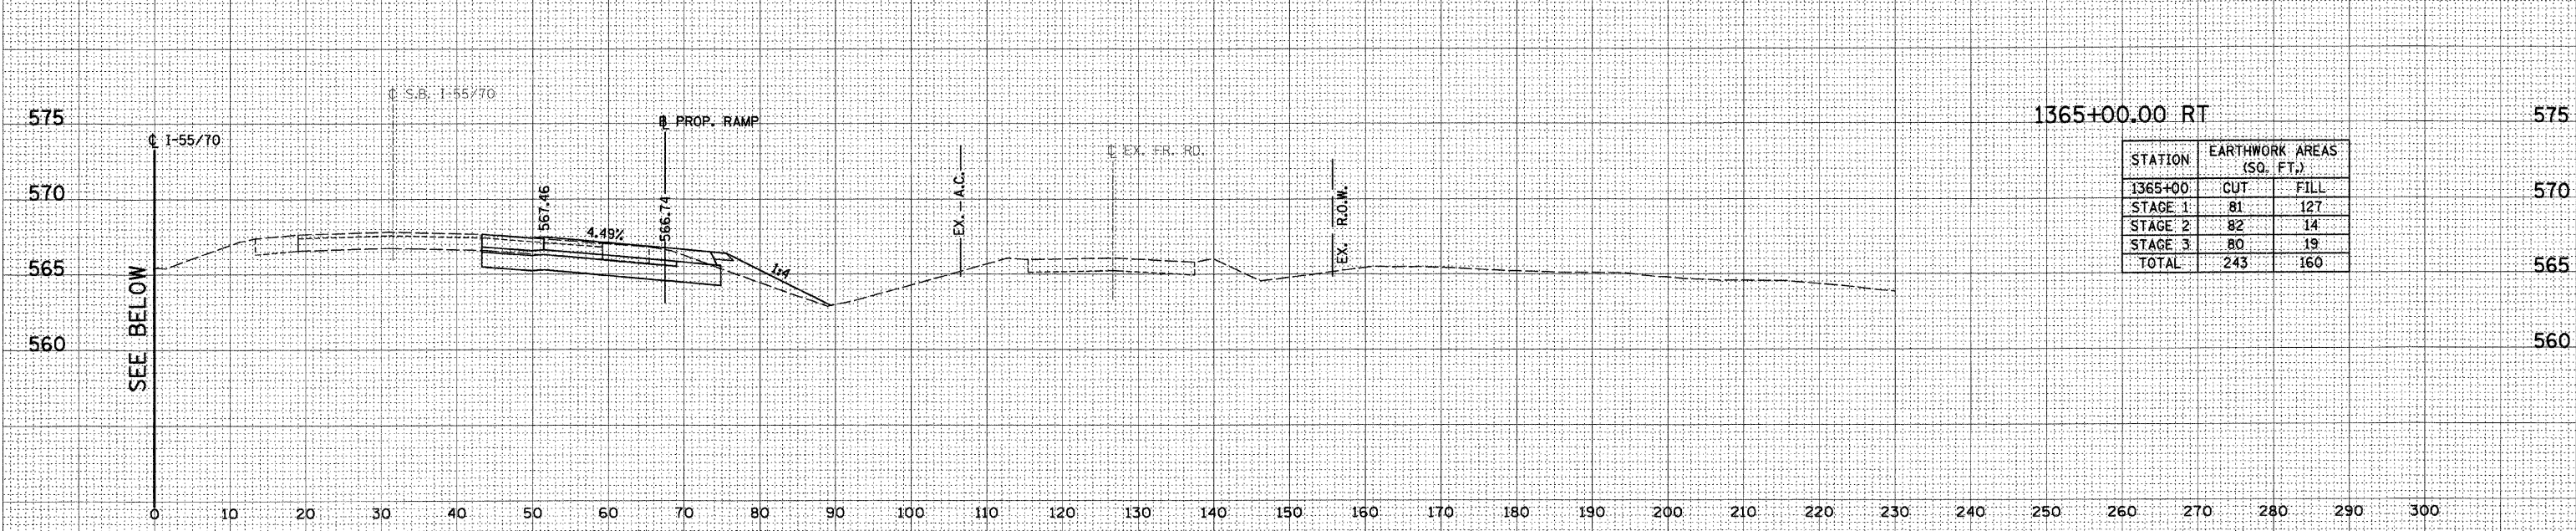

STATION	EARTHWORK AREAS (SQ. FT.)	
	CUT	FILL
1365+00		
STAGE 1	81	127
STAGE 2	82	14
STAGE 3	80	19
TOTAL	243	160

SEE BELOW

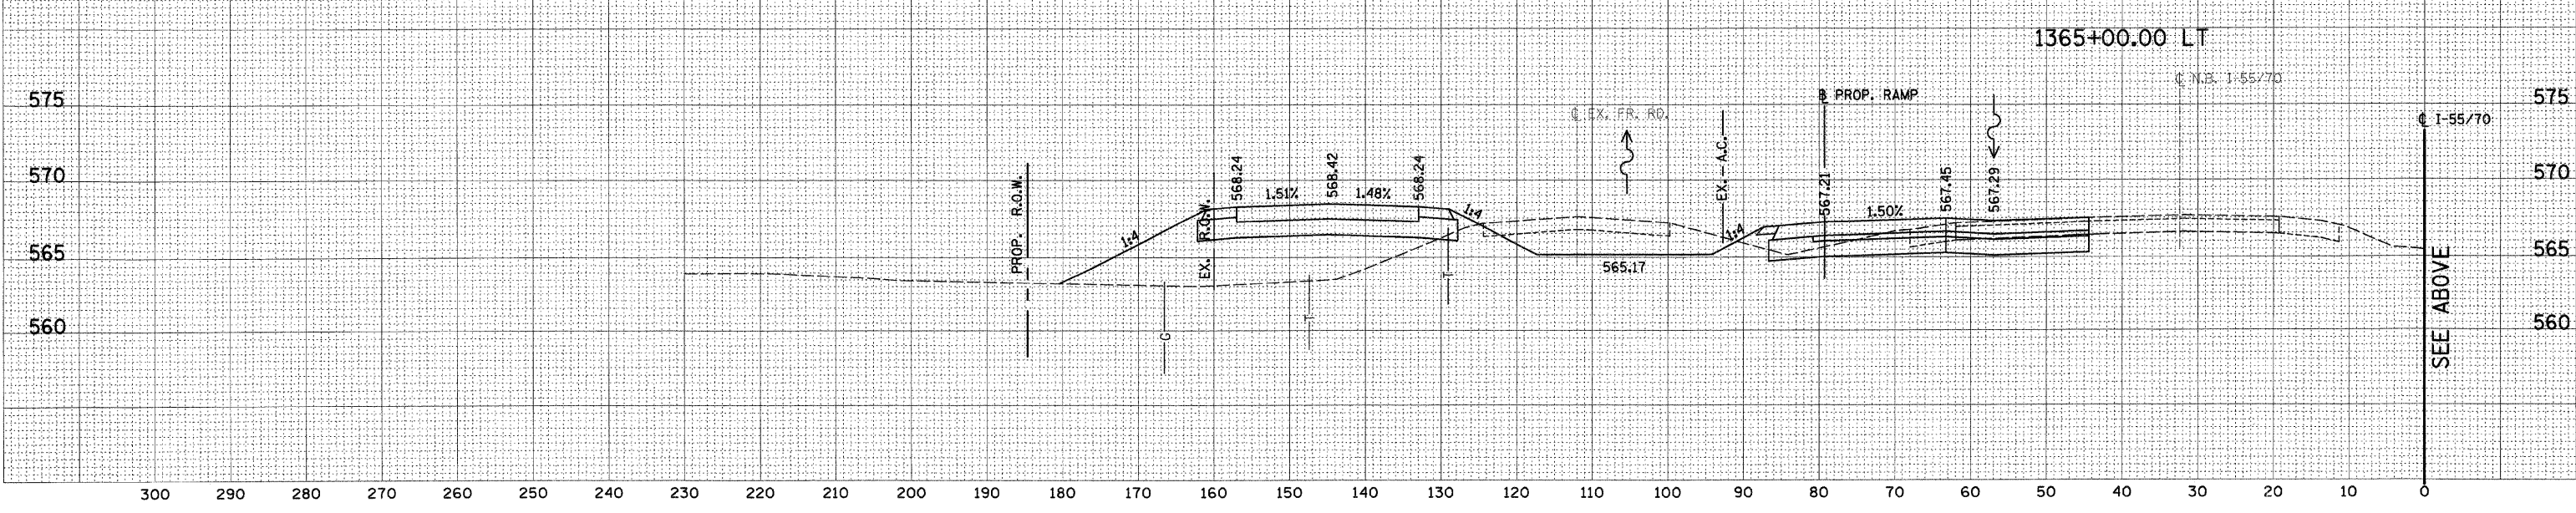

SEE ABOVE