


F.A. RTE.	SECTION	COUNTY	TOTAL SHEETS	SHEET NO.
TO	60-10K,60-10HB	MADISON	420	334
STA.	TO STA.			
CONTRACT NO.: 76709				

1367+50.00 RT 575

STATION	EARTHWORK AREAS (SQ. FT.)	
	CUT	FILL
1367+50	166	57
STAGE 1	0	0
STAGE 2	0	0
STAGE 3	0	0
TOTAL	166	57



1367+50.00 LT 575

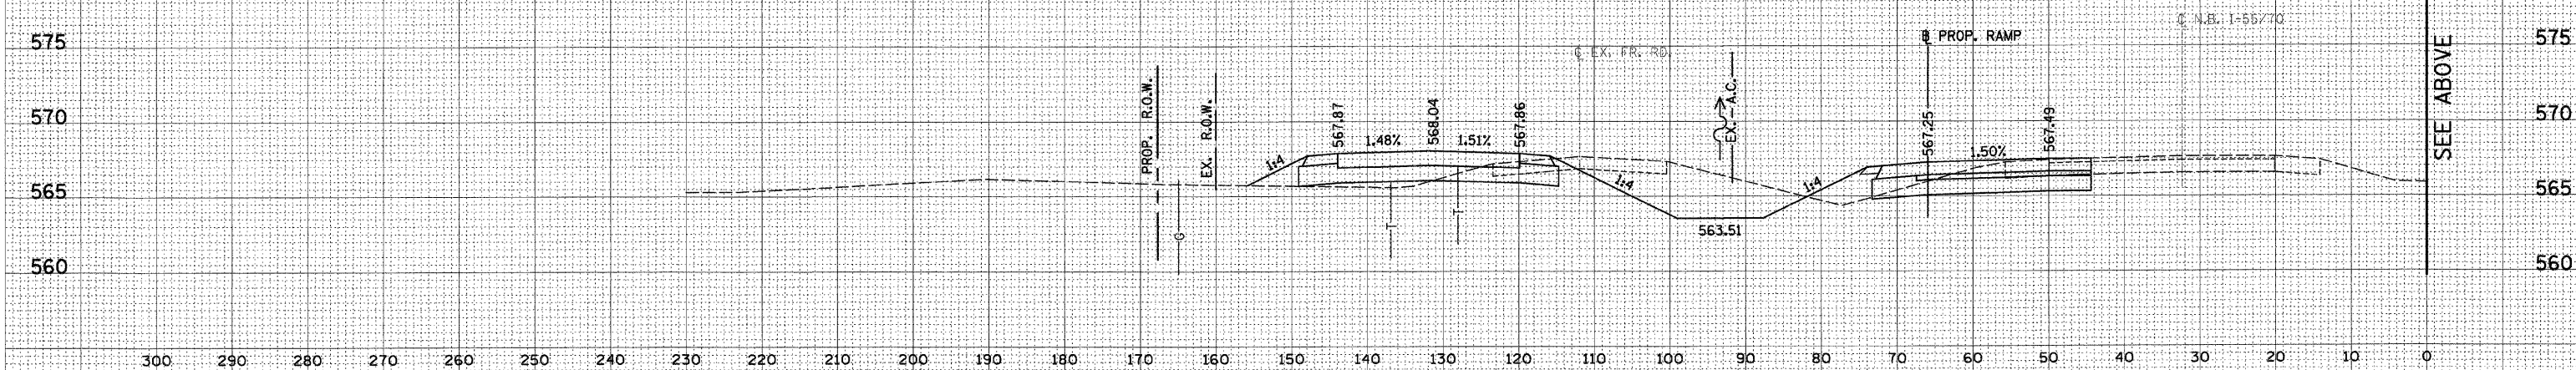

1367+00.00 RT 575

STATION	EARTHWORK AREAS (SQ. FT.)	
	CUT	FILL
1367+00	156	76
STAGE 1	0	0
STAGE 2	0	0
STAGE 3	0	0
TOTAL	156	76



DATE _____
 BY _____
 SURVEYED _____
 PLOTTED _____
 NOTE BOOK _____
 AREAS CHECKED _____
 NO. _____

DATE _____
 BY _____
 SURVEYED _____
 PLOTTED _____
 NOTE BOOK _____
 AREAS CHECKED _____
 NO. _____

SEE BELOW

SEE ABOVE

SEE PREVIOUS SHEET