


F.A. RTE.	SECTION	COUNTY	TOTAL SHEETS	SHEET NO.
70	60-10K,60-10HB	MADISON	420	355
STA.		TO STA.		
CONTRACT NO.: 76709				

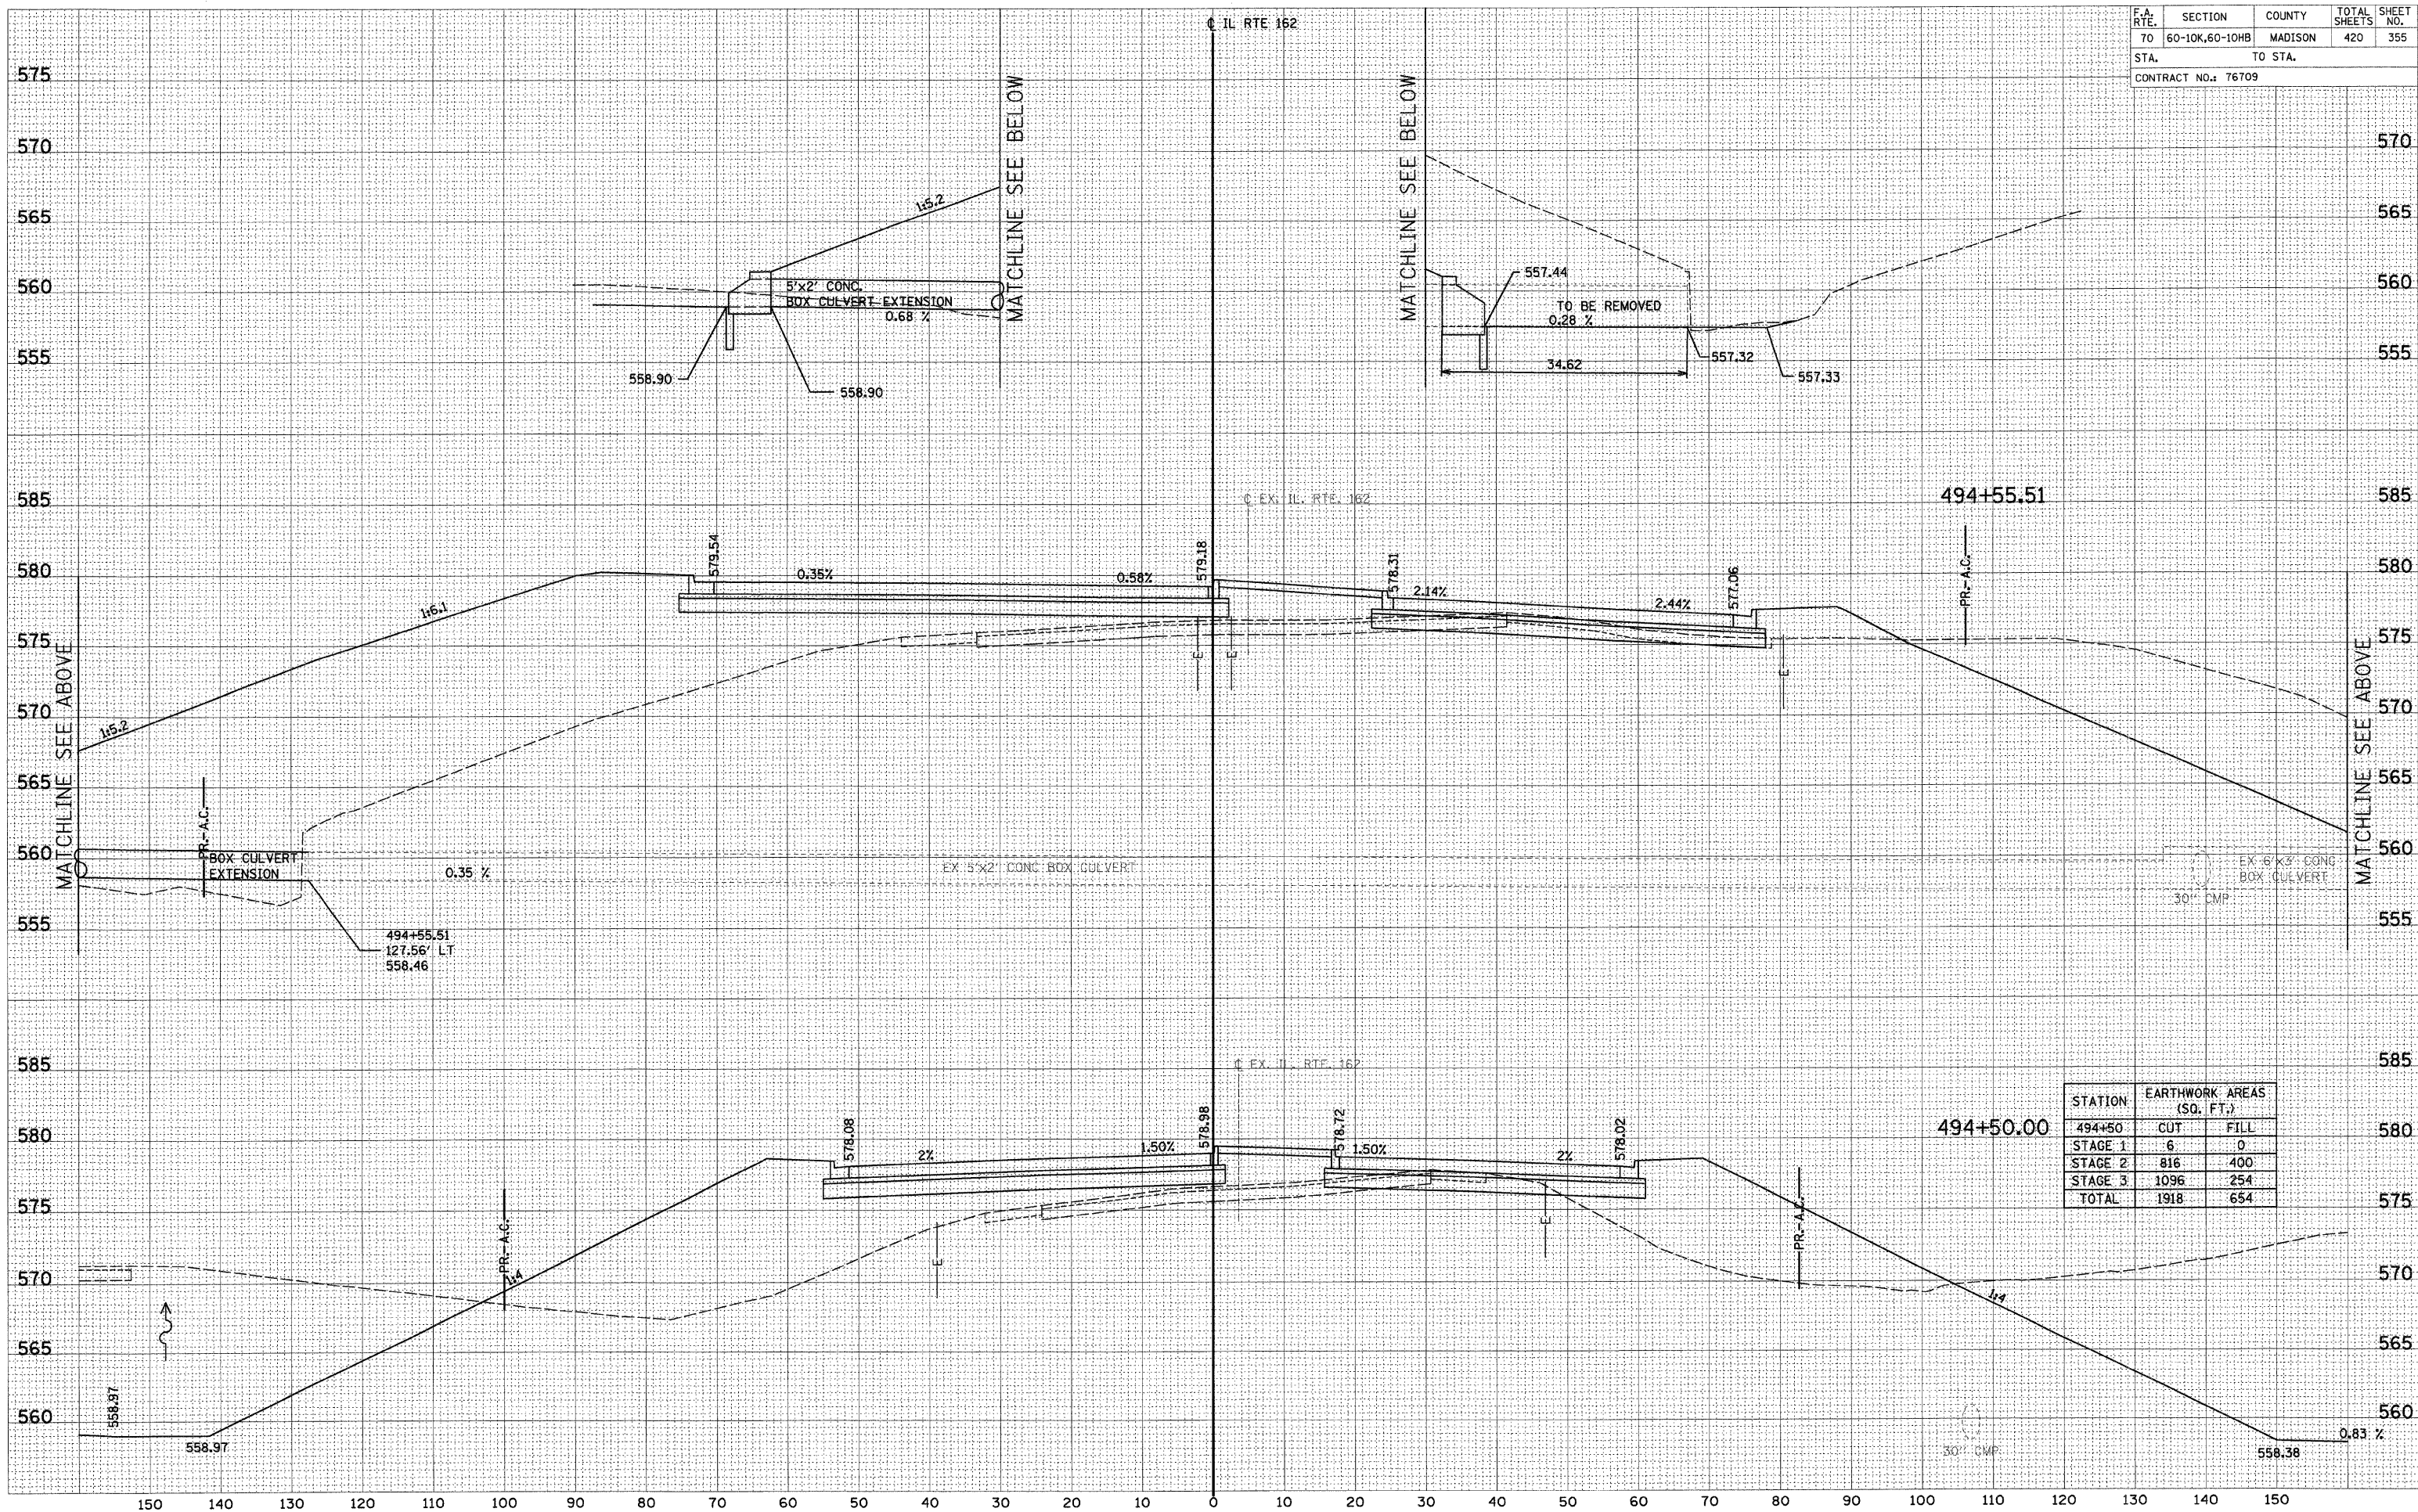

STATION	EARTHWORK AREAS (SQ. FT.)	
	CUT	FILL
494+50	6	0
STAGE 1	6	0
STAGE 2	816	400
STAGE 3	1096	254
TOTAL	1918	654

DATE _____
 BY _____
 SURVEYED _____
 PLOTTED _____
 NOTE BOOK _____
 AREAS _____
 AREAS CHECKED _____

DATE _____
 BY _____
 SURVEYED _____
 PLOTTED _____
 NOTE BOOK _____
 AREAS _____
 AREAS CHECKED _____