


F.A. RTE.	SECTION	COUNTY	TOTAL SHEETS	SHEET NO.
TO 60-10K,60-10HB	MADISON	420	359	
STA. TO STA.		CONTRACT NO.: 76709		

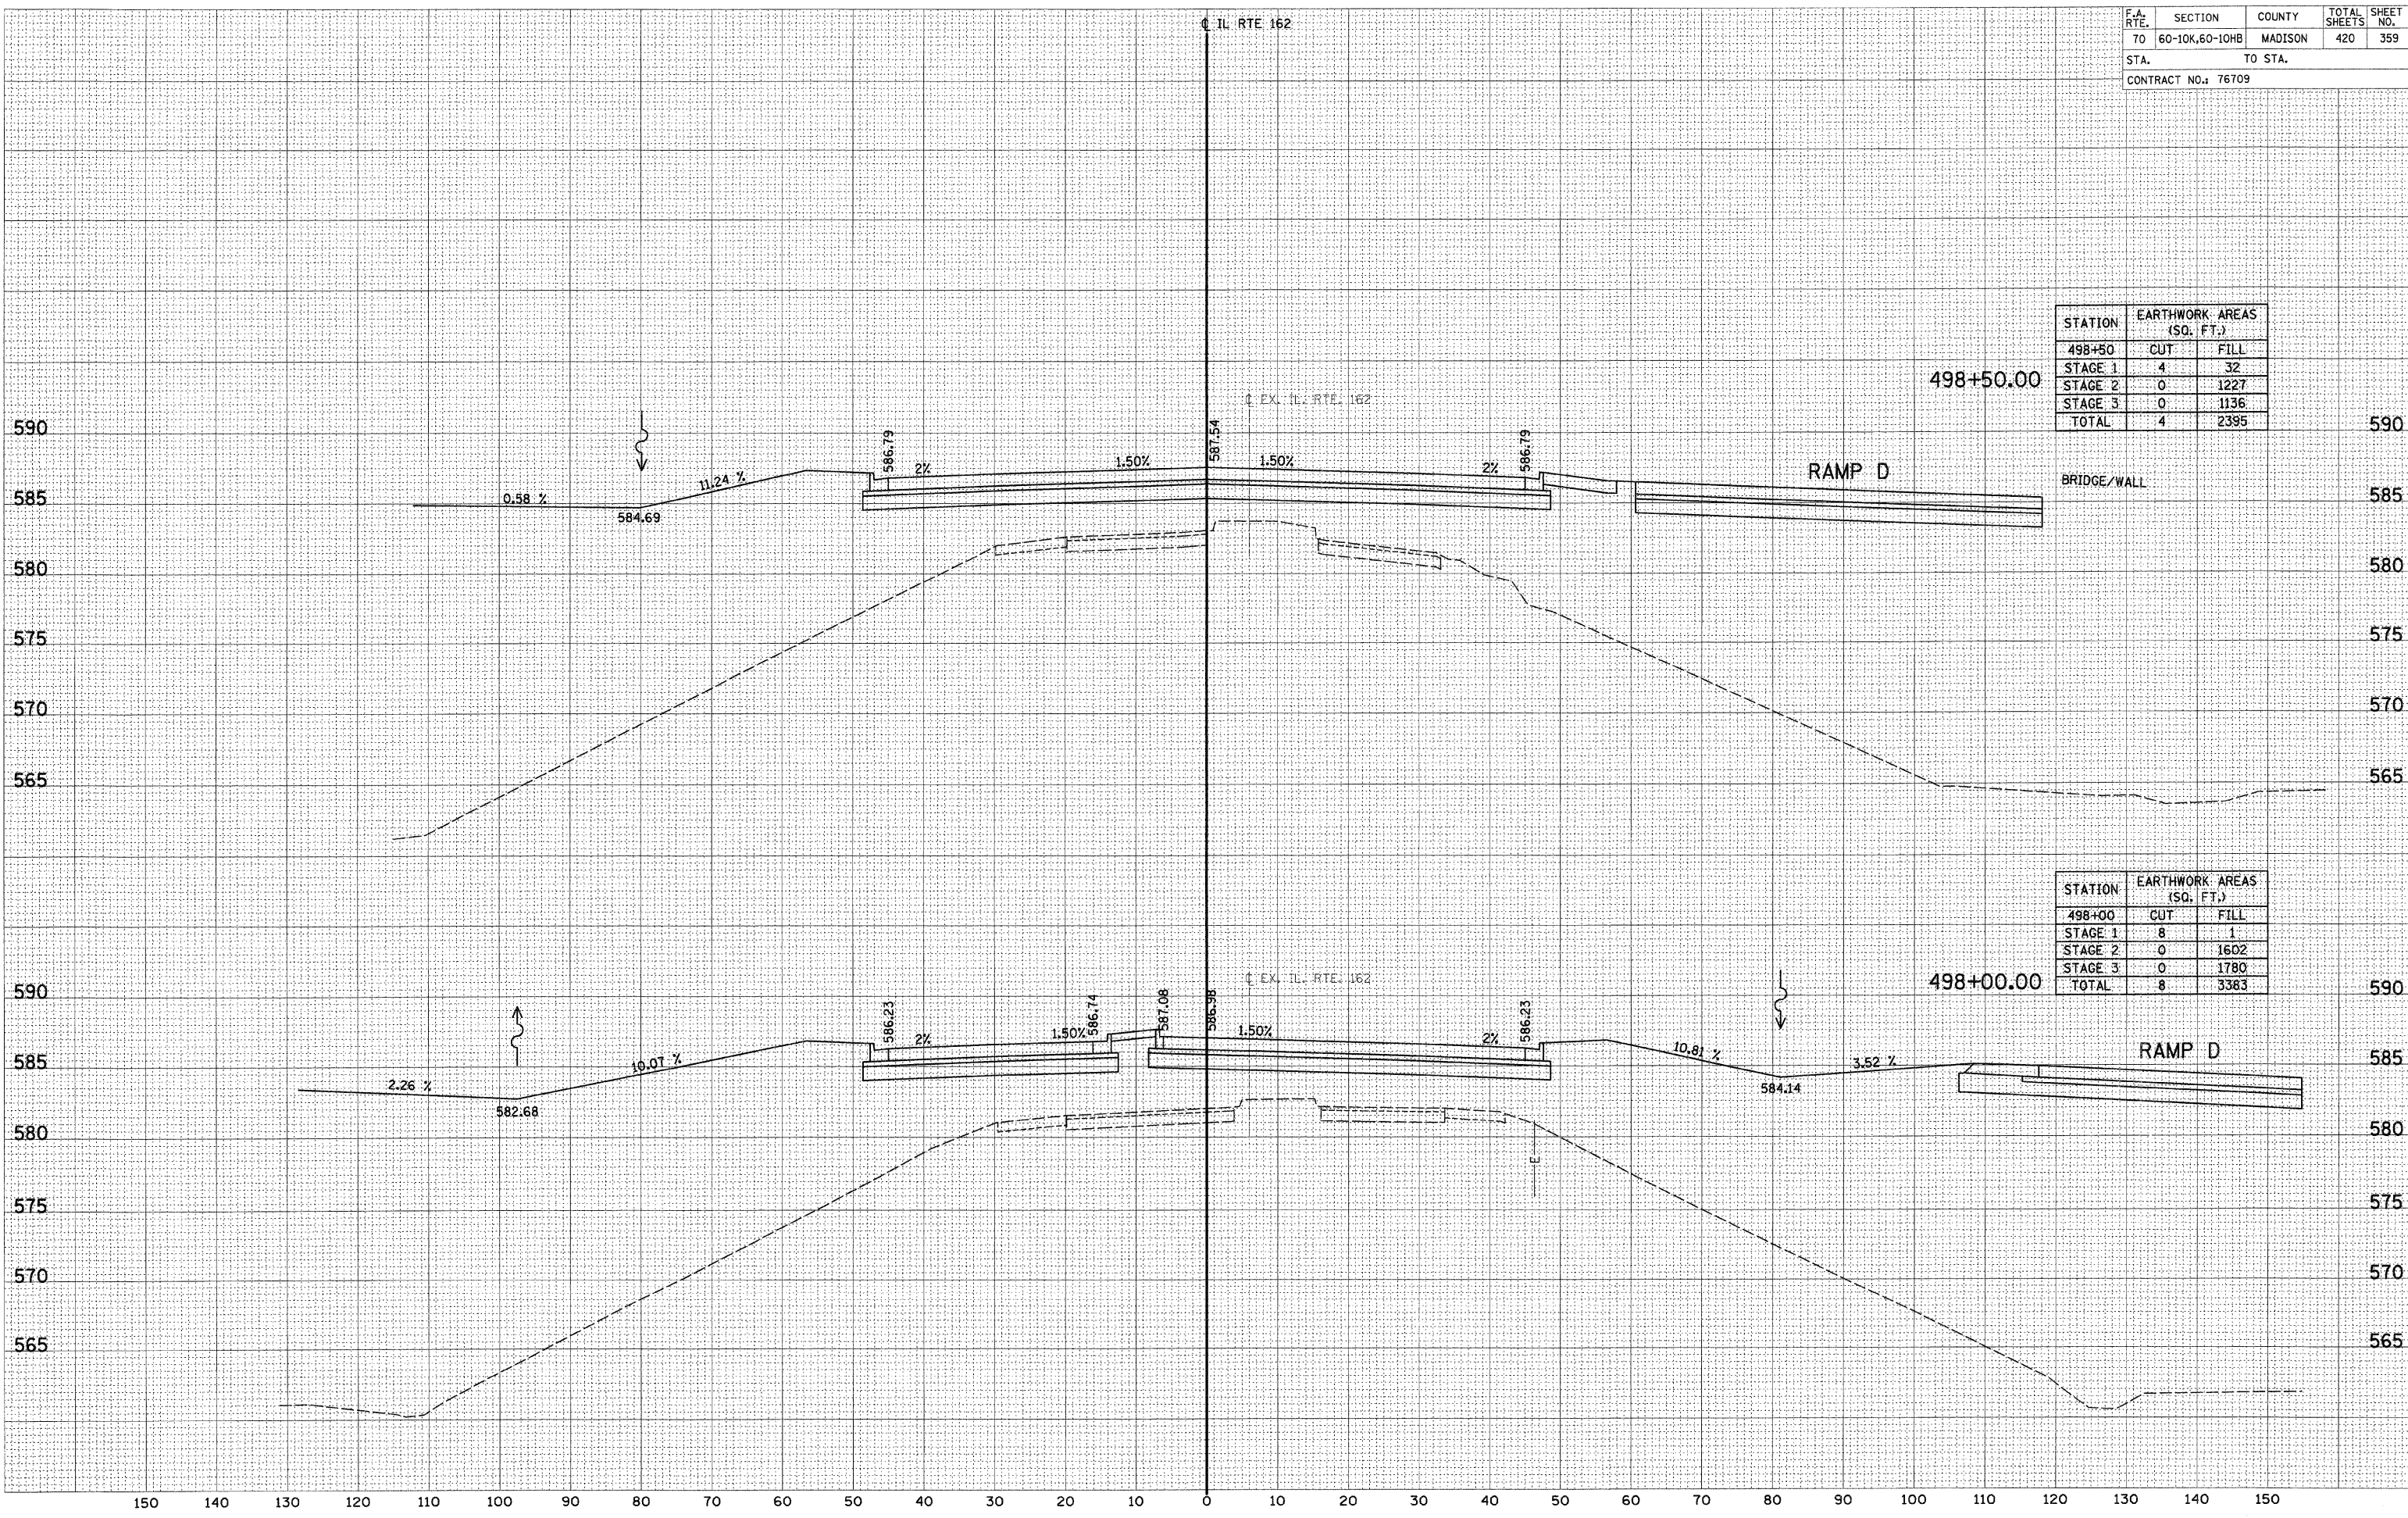

STATION	EARTHWORK AREAS (SQ. FT.)	
	CUT	FILL
498+50		
STAGE 1	4	32
STAGE 2	0	1227
STAGE 3	0	1136
TOTAL	4	2395

STATION	EARTHWORK AREAS (SQ. FT.)	
	CUT	FILL
498+00		
STAGE 1	8	1
STAGE 2	0	1602
STAGE 3	0	1780
TOTAL	8	3383

DATE \_\_\_\_\_  
 BY \_\_\_\_\_  
 SURVEYED \_\_\_\_\_  
 PLOTTED \_\_\_\_\_  
 NOTE BOOK \_\_\_\_\_  
 AREAS CHECKED \_\_\_\_\_

DATE \_\_\_\_\_  
 BY \_\_\_\_\_  
 SURVEYED \_\_\_\_\_  
 PLOTTED \_\_\_\_\_  
 NOTE BOOK \_\_\_\_\_  
 AREAS CHECKED \_\_\_\_\_