


F.A. RTE.	SECTION	COUNTY	TOTAL SHEETS	SHEET NO.
70	60-10K,60-10HB	MADISON	420	361
STA. 70		TO STA.		
CONTRACT NO.: 76709				

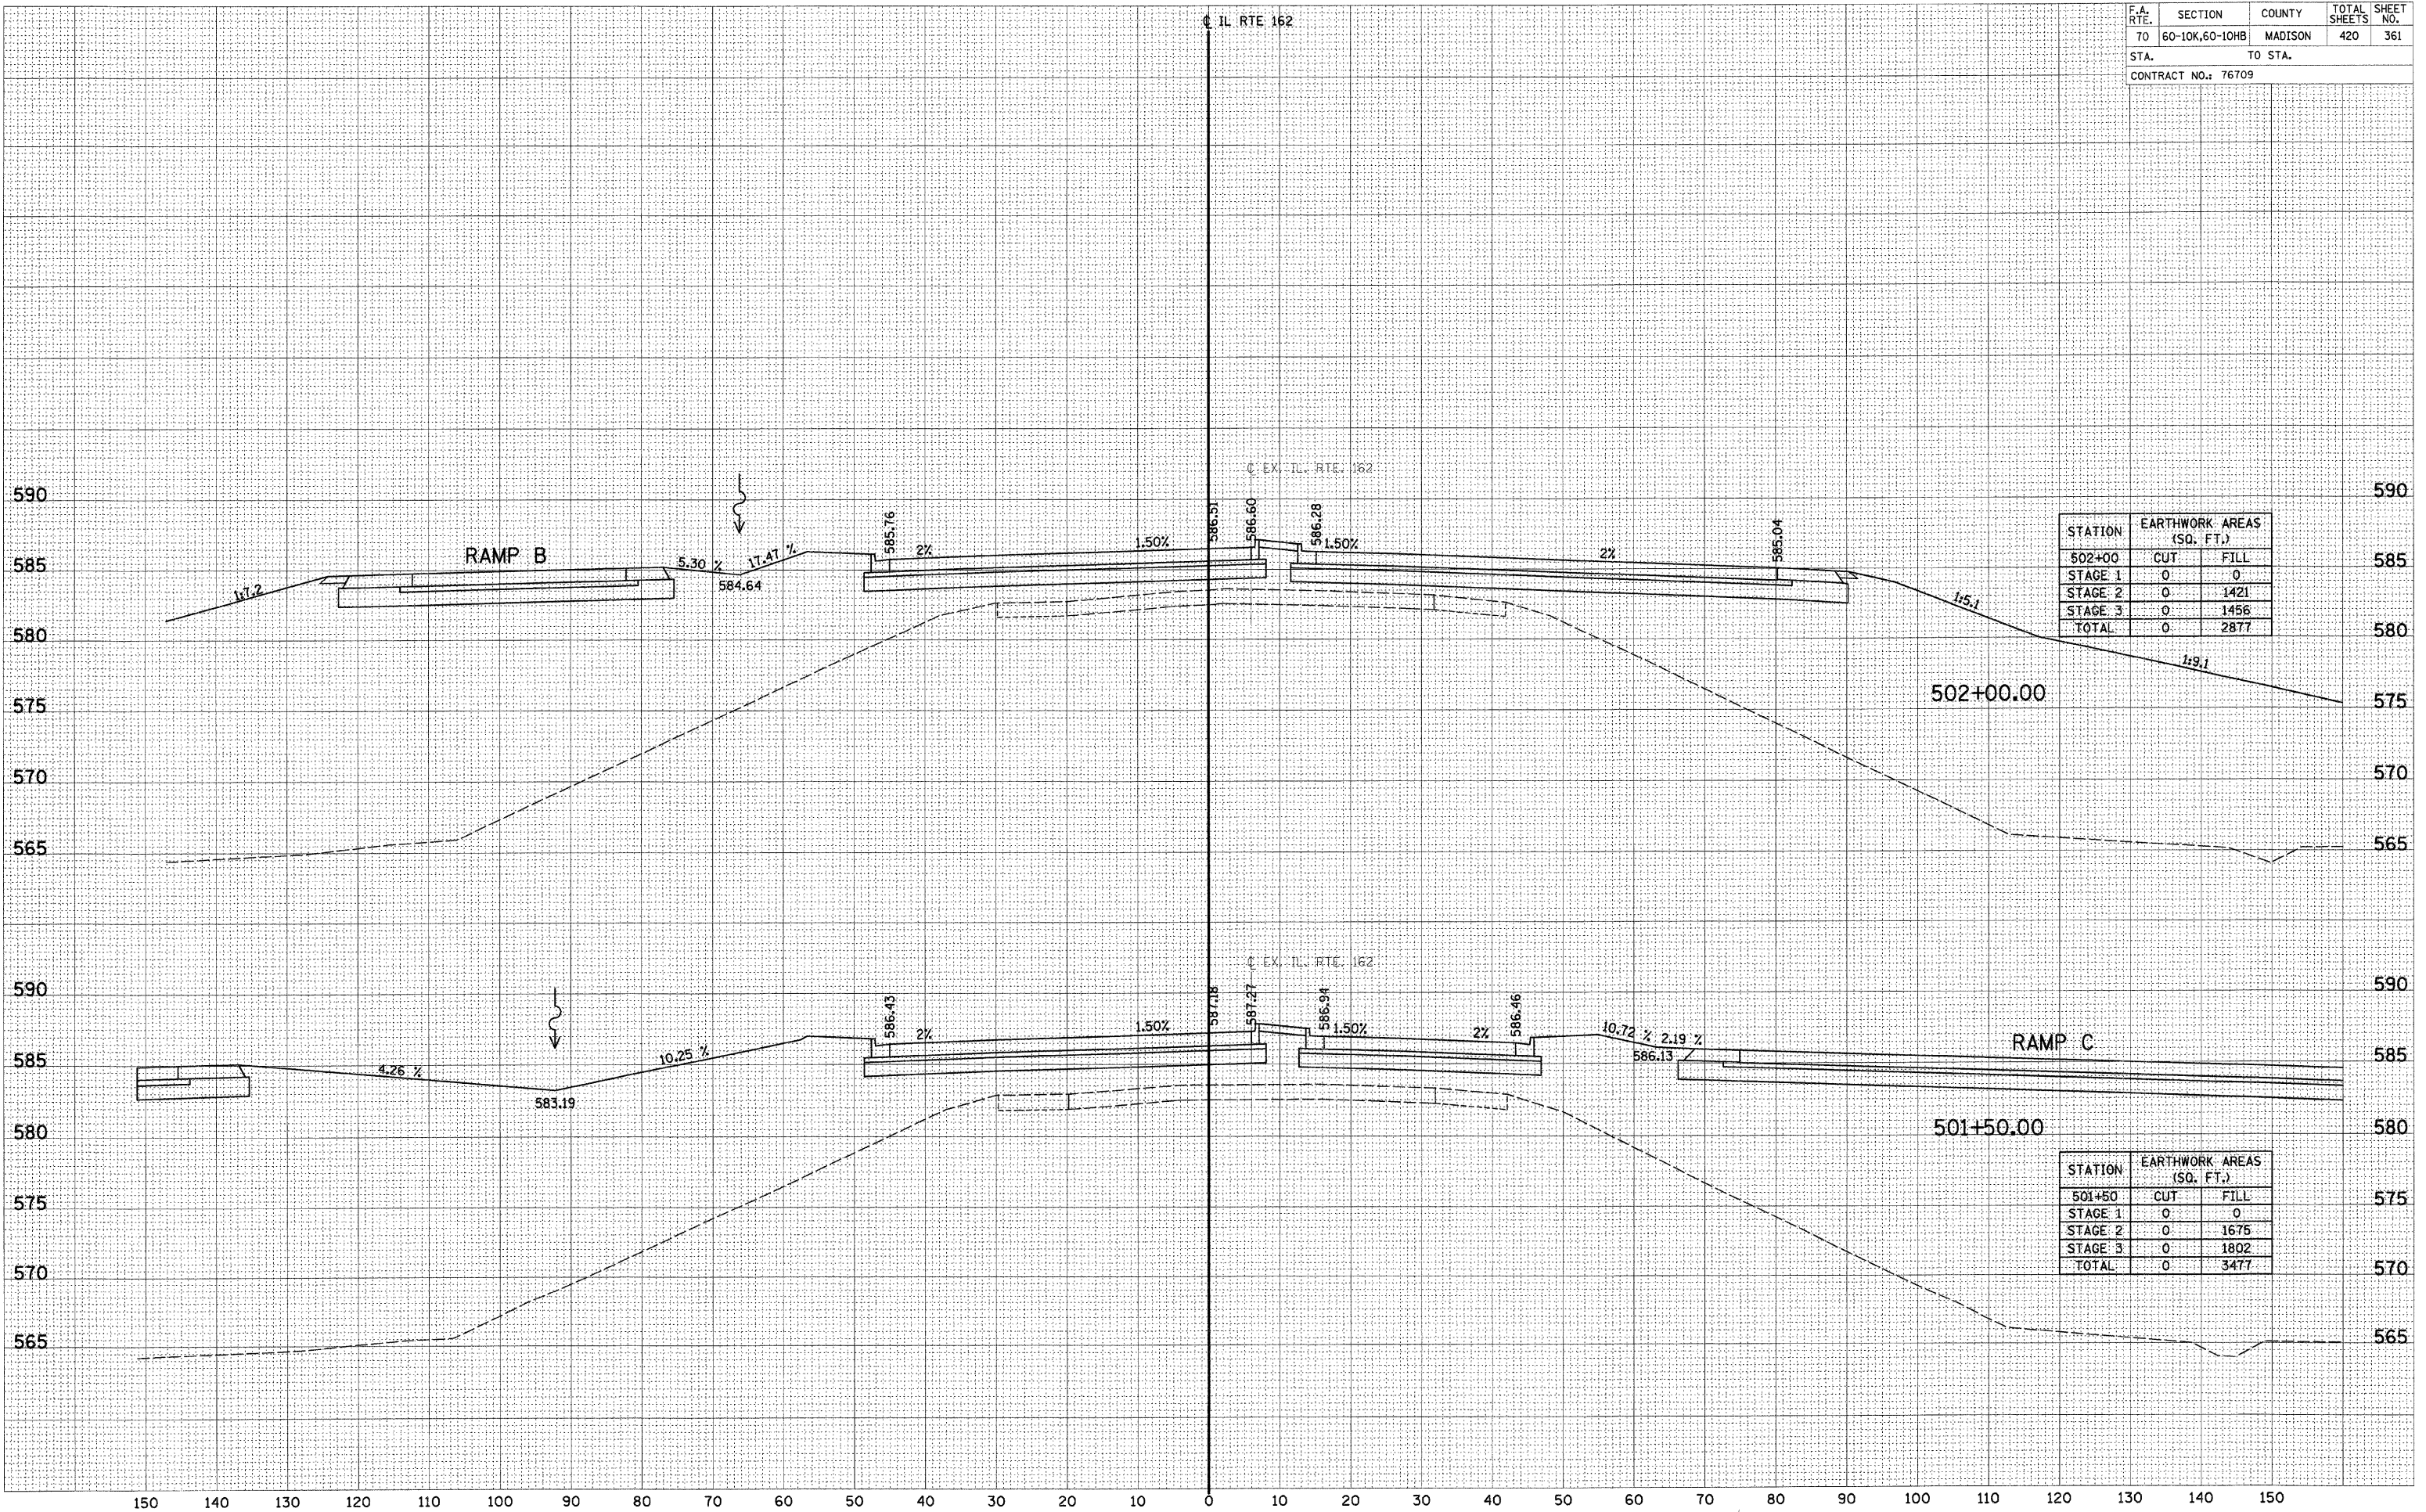

STATION	EARTHWORK AREAS (SQ. FT.)	
	CUT	FILL
502+00	0	0
STAGE 1	0	1421
STAGE 2	0	1456
TOTAL	0	2877

STATION	EARTHWORK AREAS (SQ. FT.)	
	CUT	FILL
501+50	0	0
STAGE 1	0	1675
STAGE 2	0	1802
TOTAL	0	3477

BY _____ DATE _____
 SURVEYED _____
 PLOTTED _____
 NOTE BOOK NO. _____
 AREAS CHECKED _____

BY _____ DATE _____
 SURVEYED _____
 PLOTTED _____
 NOTE BOOK NO. _____
 AREAS CHECKED _____