


F.A. RTE.	SECTION	COUNTY	TOTAL SHEETS	SHEET NO.
70	60-10K,60-10HB	MADISON	420	373
STA.		TO STA.		
CONTRACT NO.: 76709				

DATE	BY
DATE	BY
DATE	BY
DATE	BY

DATE	BY
DATE	BY
DATE	BY
DATE	BY

DATE	BY
DATE	BY
DATE	BY
DATE	BY

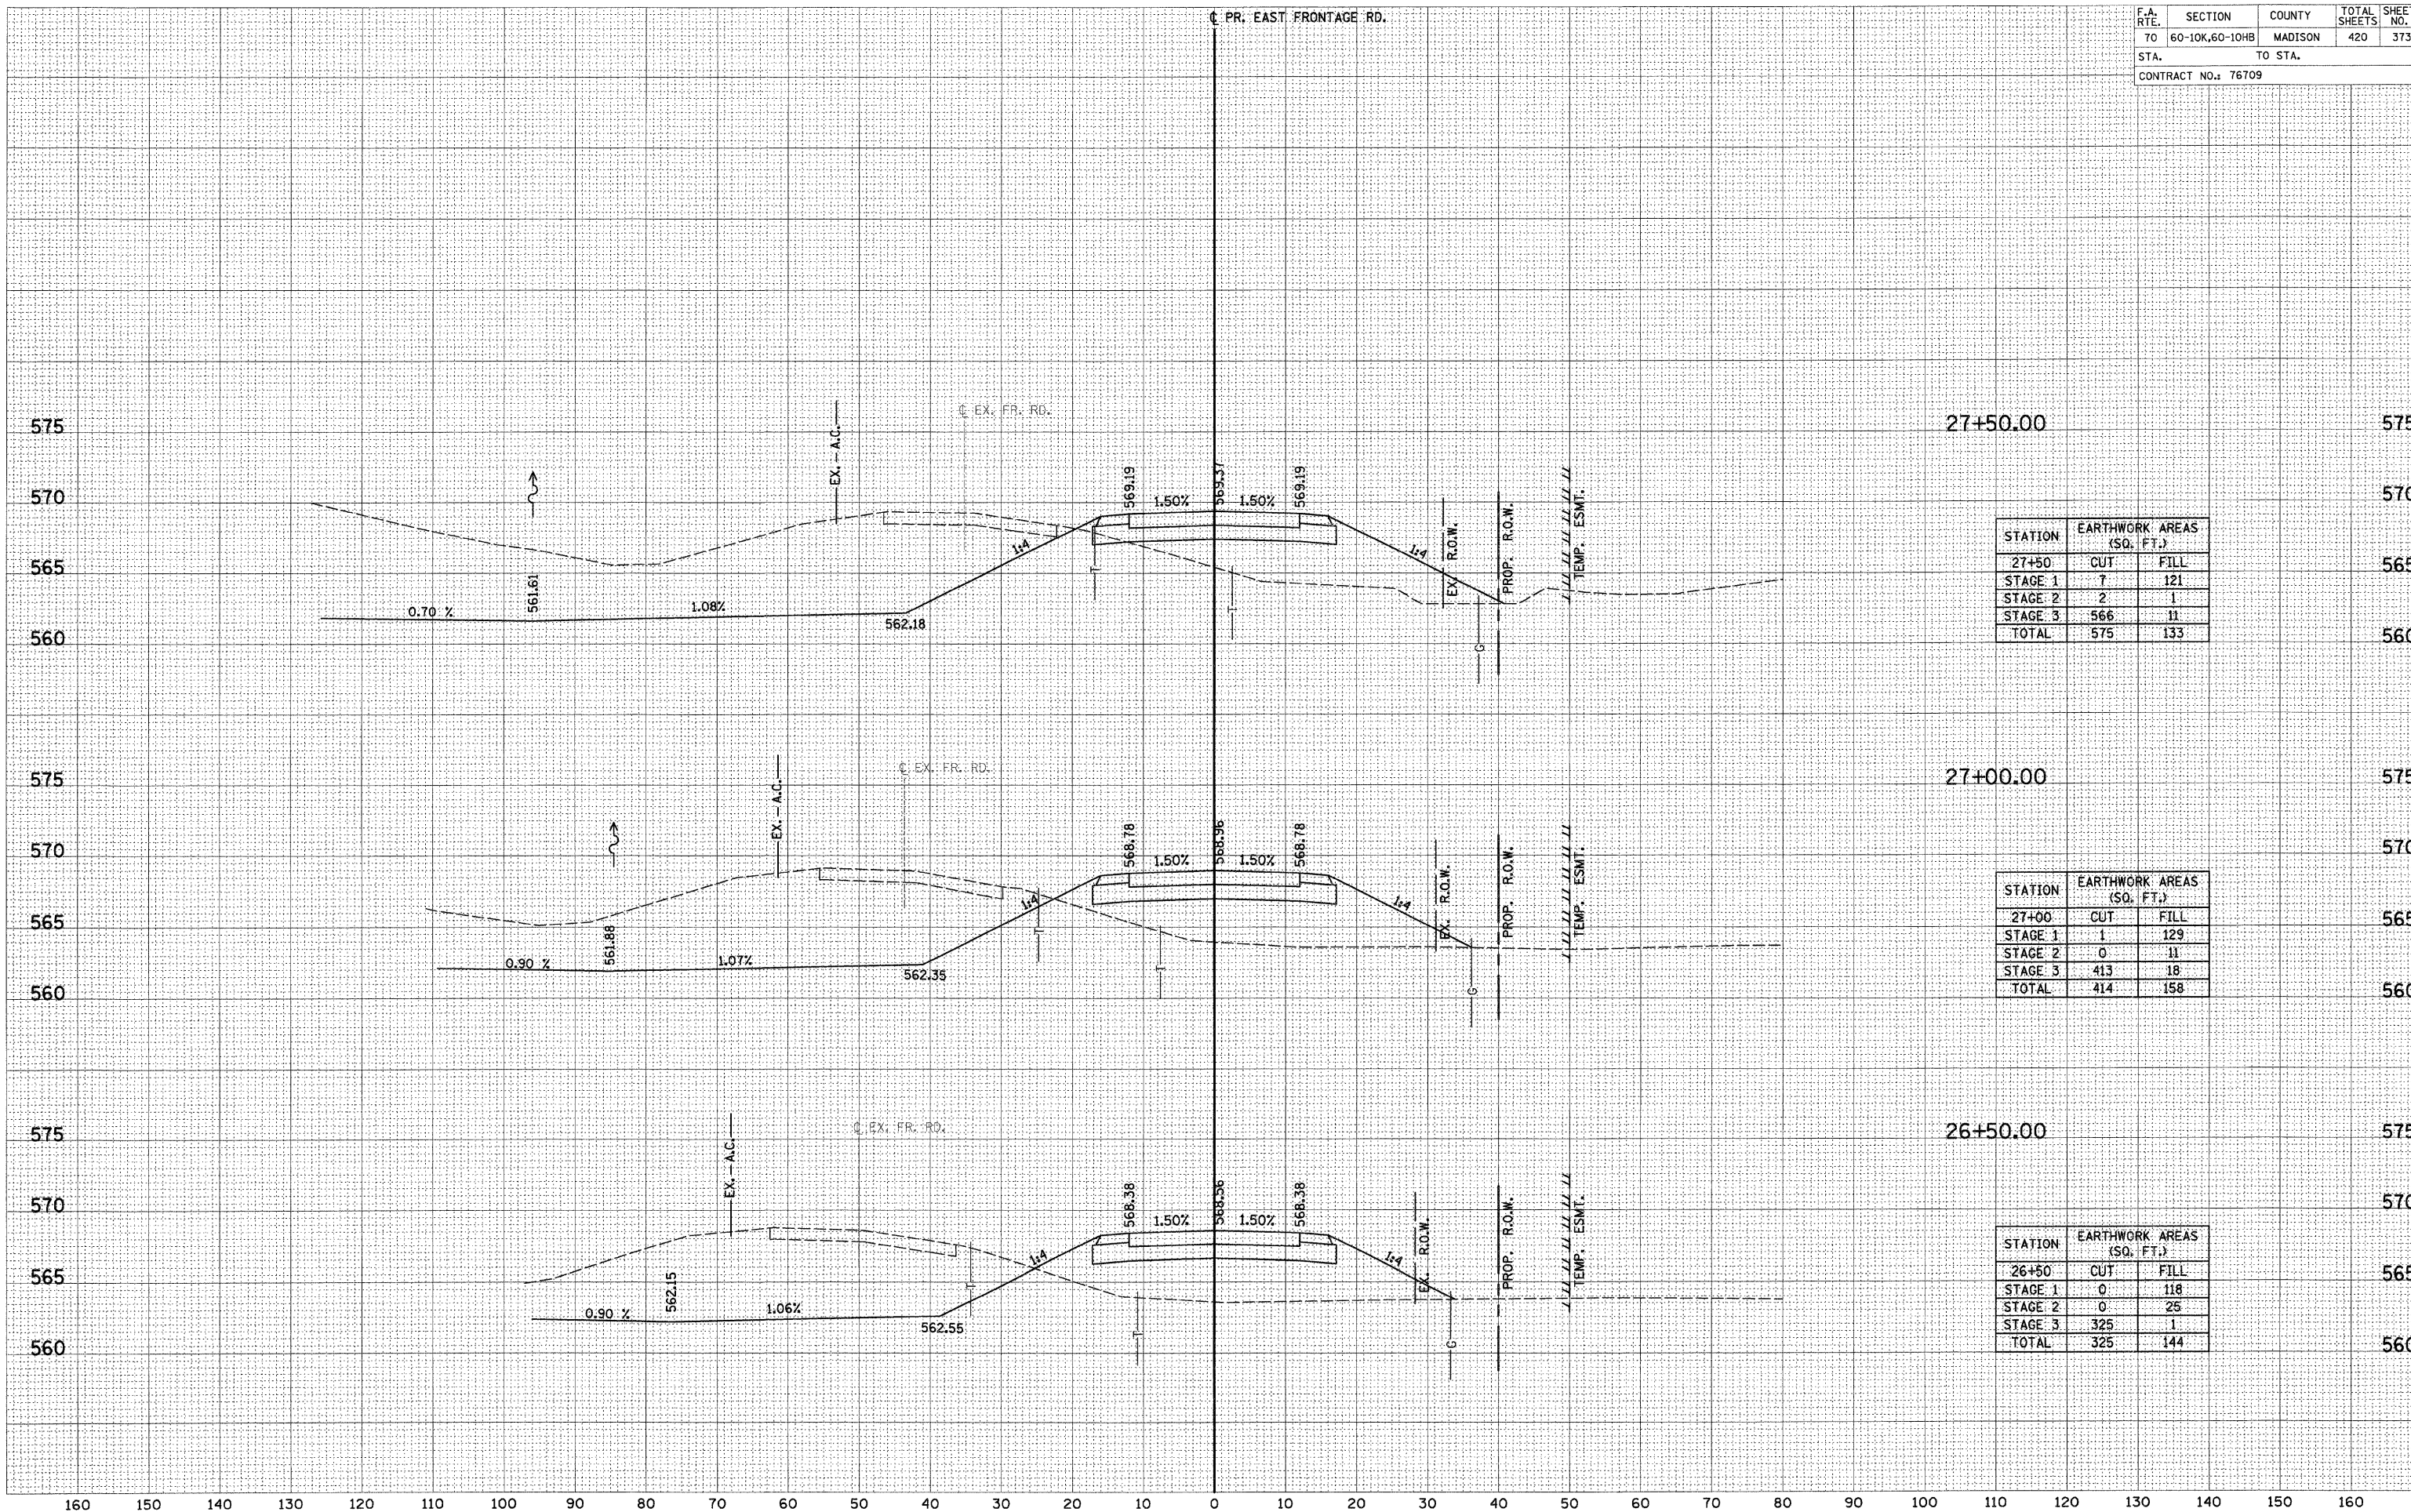

STATION	EARTHWORK AREAS (SQ. FT.)	
	CUT	FILL
27+50		
STAGE 1	7	121
STAGE 2	2	1
STAGE 3	566	11
TOTAL	575	133

STATION	EARTHWORK AREAS (SQ. FT.)	
	CUT	FILL
27+00		
STAGE 1	1	129
STAGE 2	0	11
STAGE 3	413	18
TOTAL	414	158

STATION	EARTHWORK AREAS (SQ. FT.)	
	CUT	FILL
26+50		
STAGE 1	0	118
STAGE 2	0	25
STAGE 3	325	1
TOTAL	325	144