


F.A. RTE.	SECTION	COUNTY	TOTAL SHEETS	SHEET NO.
70	60-10K,60-10HB	MADISON	420	377
STA. TO STA.		CONTRACT NO.: 76709		

DATE	BY
DATE	BY
DATE	BY
DATE	BY
DATE	BY
DATE	BY
DATE	BY

DATE	BY
DATE	BY
DATE	BY
DATE	BY
DATE	BY
DATE	BY

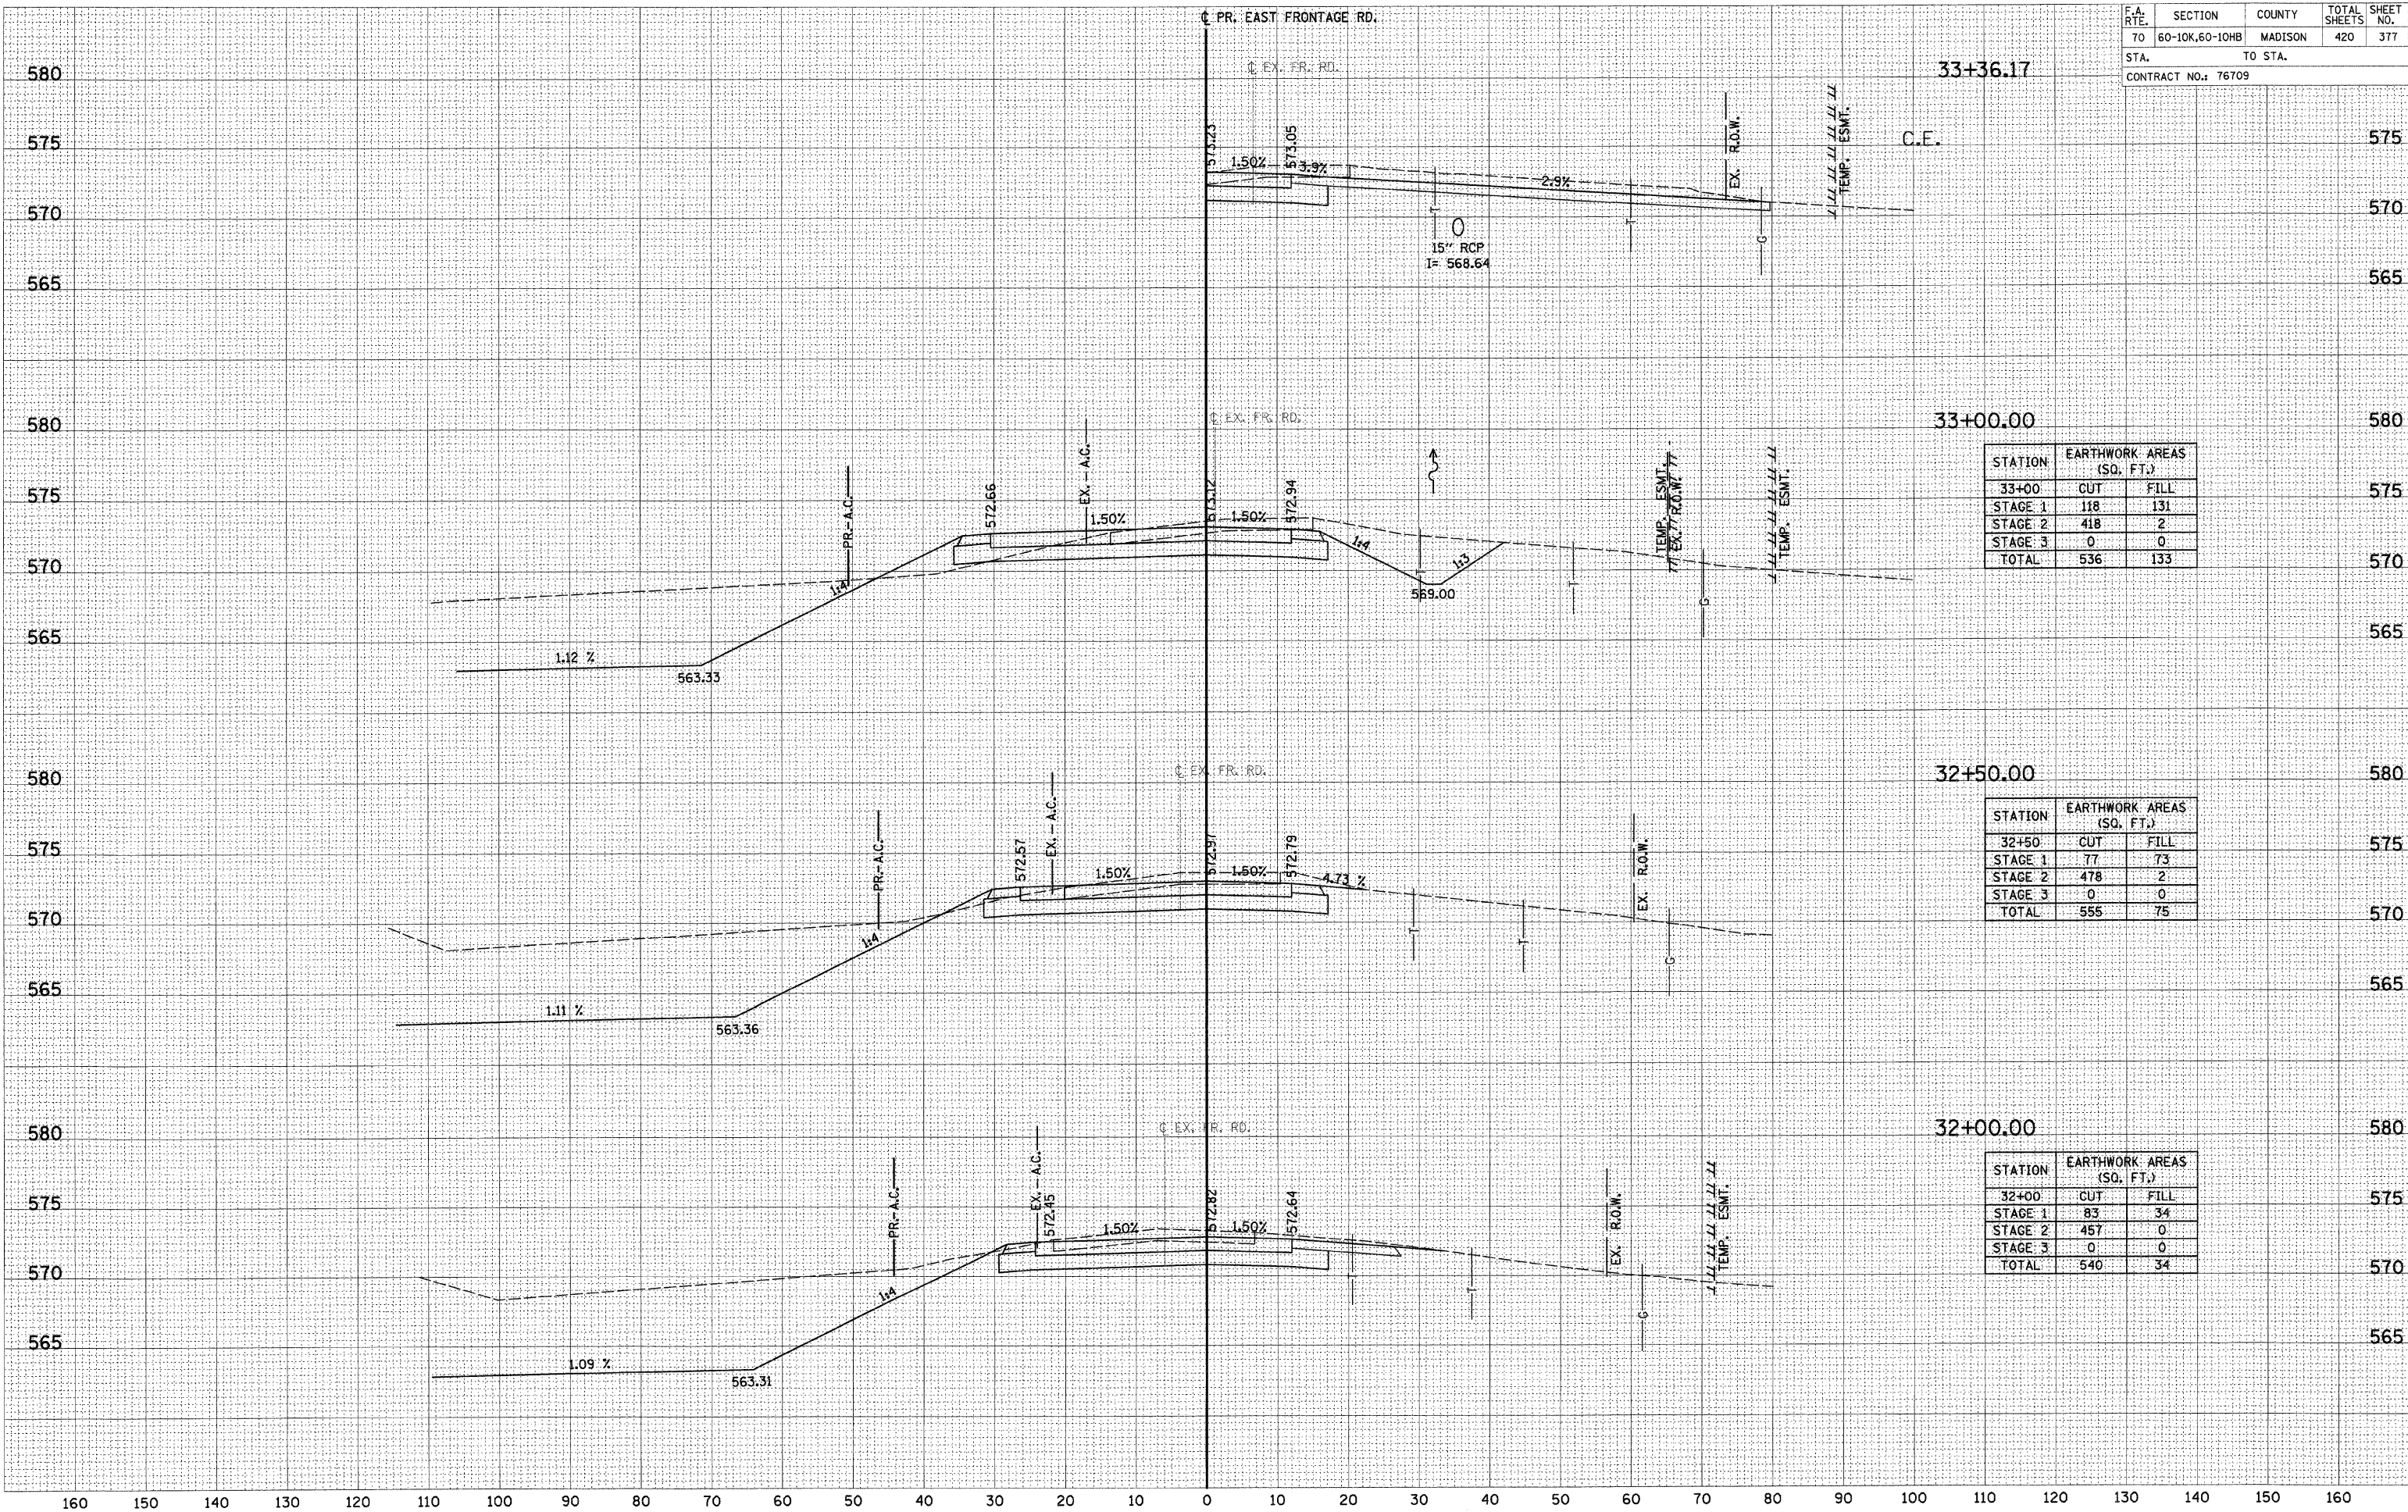

STATION	EARTHWORK AREAS (SQ. FT.)	
	CUT	FILL
33+00		
STAGE 1	118	131
STAGE 2	418	2
STAGE 3	0	0
TOTAL	536	133

STATION	EARTHWORK AREAS (SQ. FT.)	
	CUT	FILL
32+50		
STAGE 1	77	73
STAGE 2	478	2
STAGE 3	0	0
TOTAL	555	75

STATION	EARTHWORK AREAS (SQ. FT.)	
	CUT	FILL
32+00		
STAGE 1	83	34
STAGE 2	457	0
STAGE 3	0	0
TOTAL	540	34

EAST FRONTAGE ROAD