


F.A. RTE.	SECTION	COUNTY	TOTAL SHEETS	SHEET NO.
70	60-10K,60-10HB	MADISON	420	381
STA. TO STA.		CONTRACT NO.: 76709		

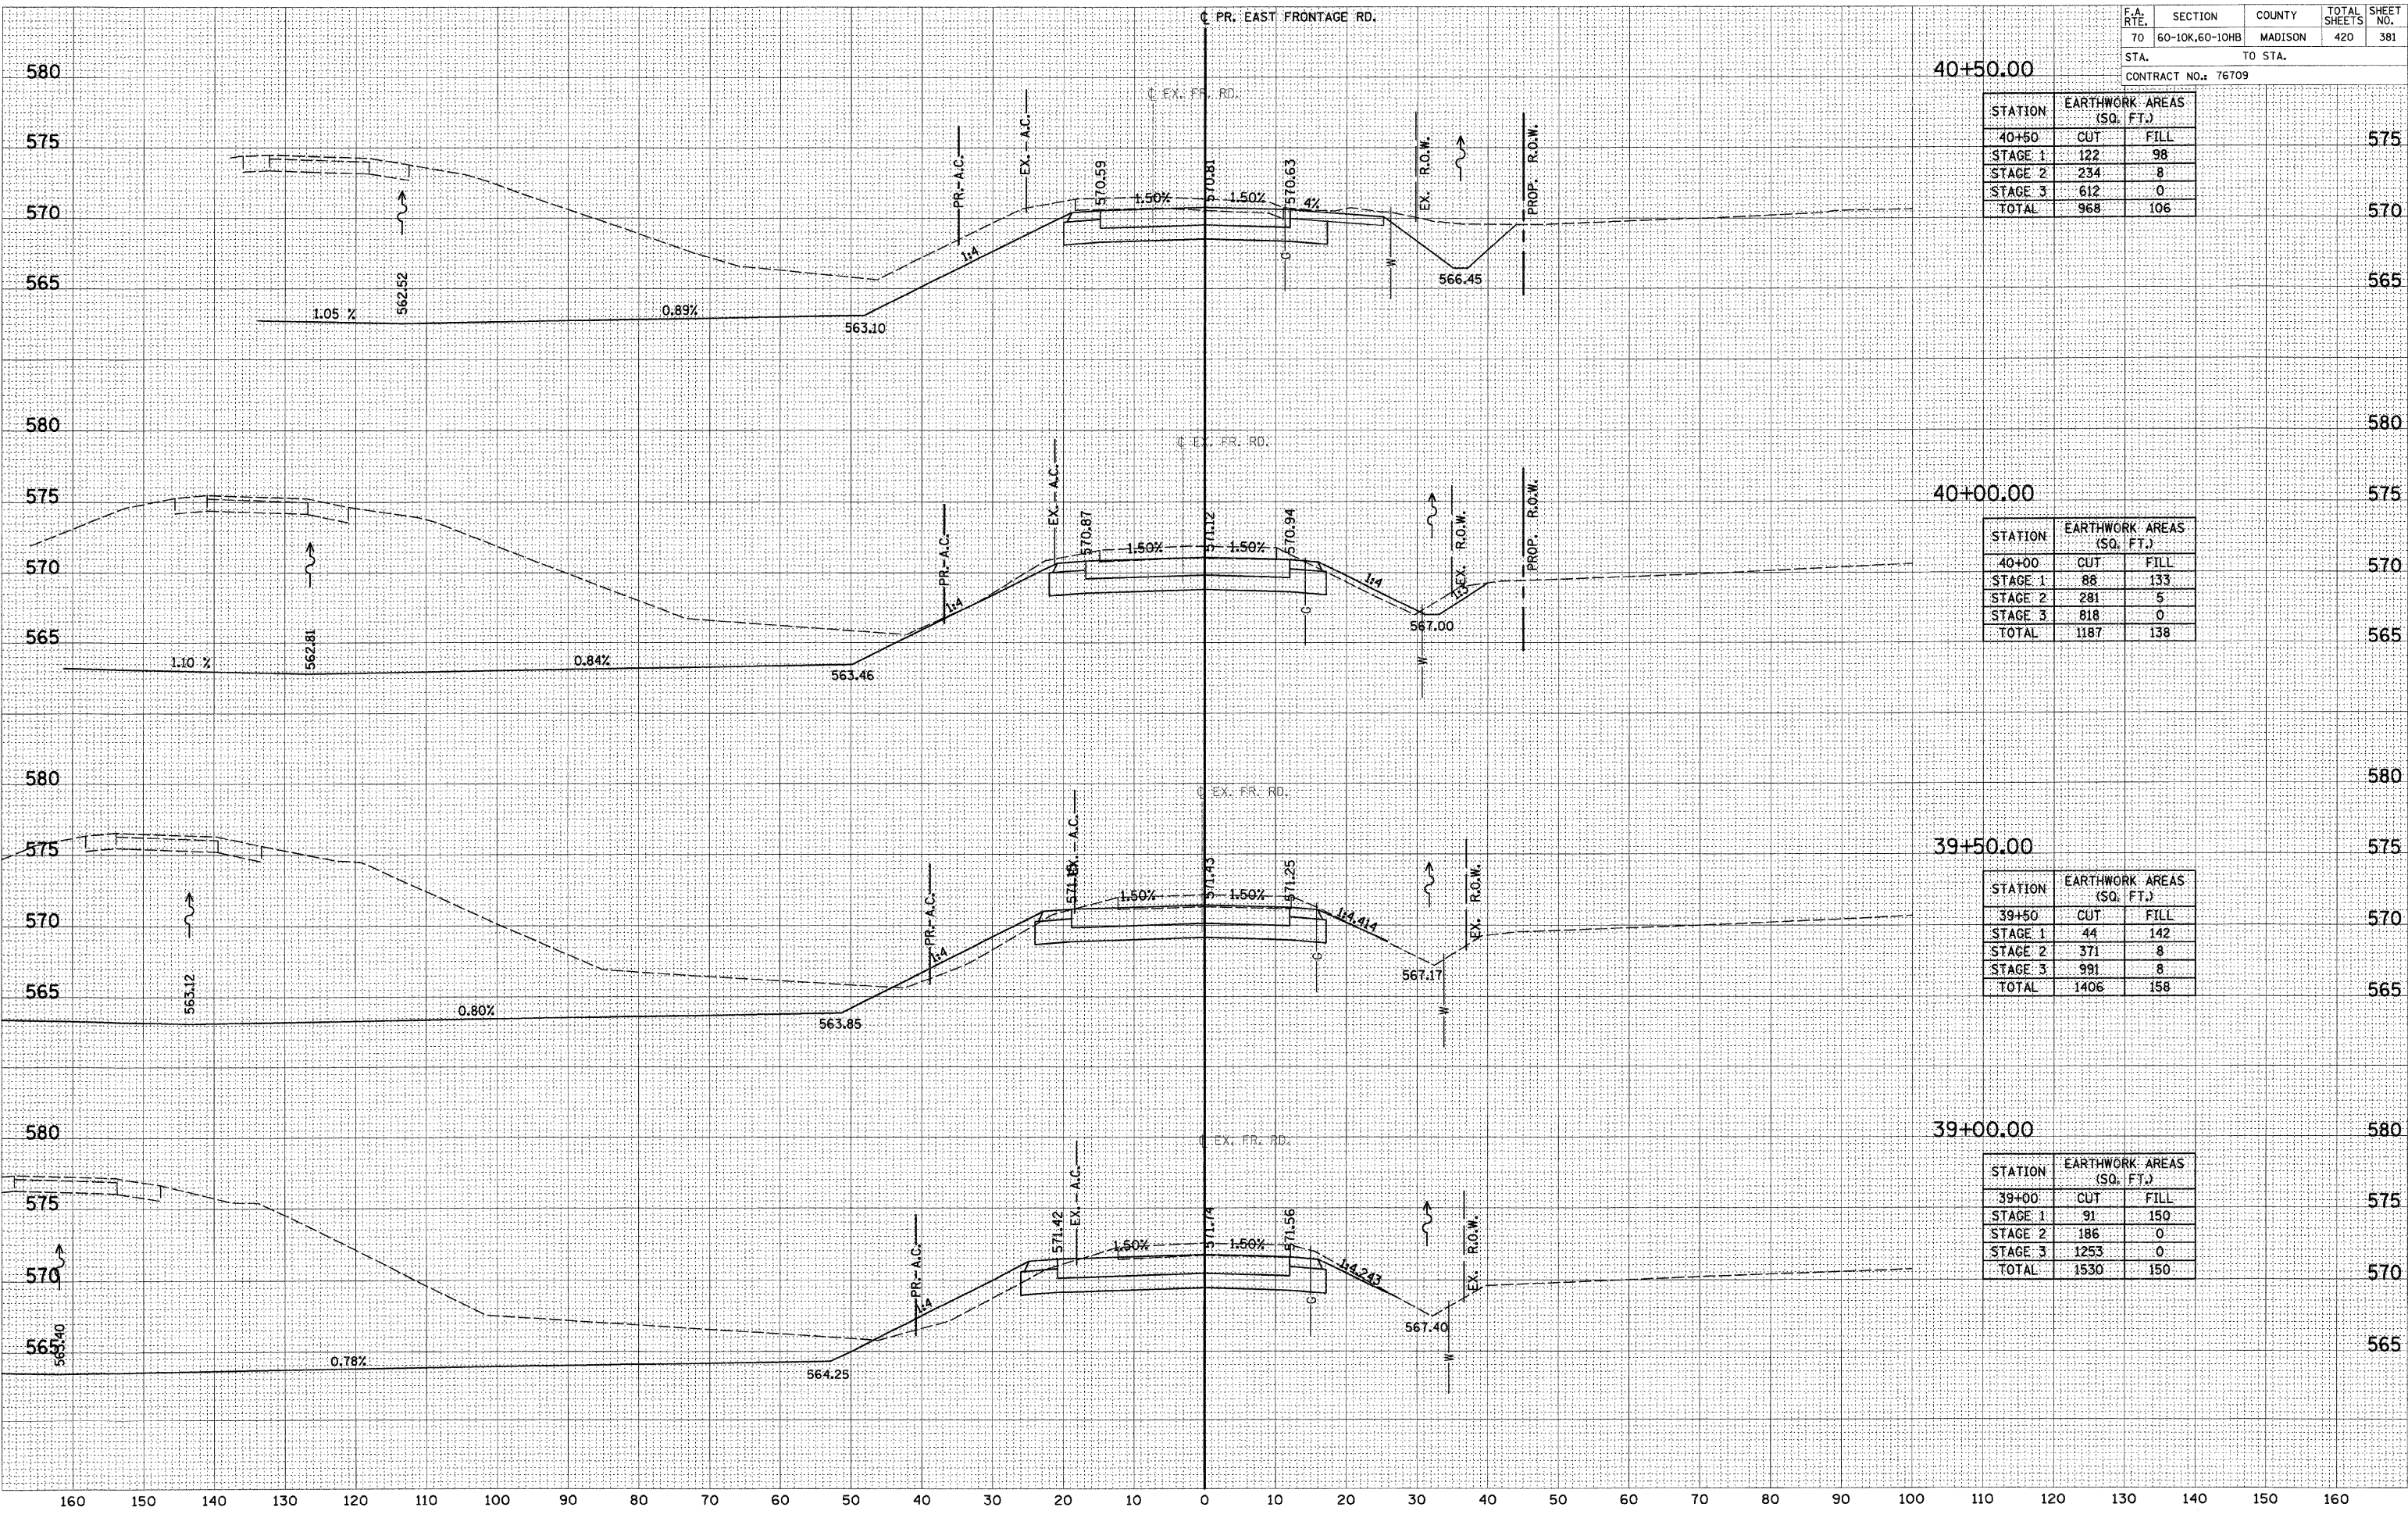

STATION	EARTHWORK AREAS (SQ. FT.)		
40+50	CUT	FILL	575
STAGE 1	122	98	
STAGE 2	234	8	
STAGE 3	612	0	
TOTAL	968	106	570

STATION	EARTHWORK AREAS (SQ. FT.)		
40+00	CUT	FILL	570
STAGE 1	88	133	
STAGE 2	281	5	
STAGE 3	818	0	
TOTAL	1187	138	565

STATION	EARTHWORK AREAS (SQ. FT.)		
39+50	CUT	FILL	570
STAGE 1	44	142	
STAGE 2	371	8	
STAGE 3	991	8	
TOTAL	1406	158	565

STATION	EARTHWORK AREAS (SQ. FT.)		
39+00	CUT	FILL	575
STAGE 1	91	150	
STAGE 2	186	0	
STAGE 3	1253	0	
TOTAL	1530	150	570

DATE _____
 BY _____
 SURVEYED _____
 PLANNED _____
 FINISHED _____
 NOTE BOOK _____
 AREAS CHECKED _____

DATE _____
 BY _____
 SURVEYED _____
 PLANNED _____
 FINISHED _____
 NOTE BOOK _____
 AREAS CHECKED _____