


| F.A. RTE. | SECTION | COUNTY | TOTAL SHEETS | SHEET NO. |
|---------------------|----------------|---------|--------------|-----------|
| 70 | 60-10K,60-10HB | MADISON | 420 | 383 |
| STA. | | TO STA. | | |
| CONTRACT NO.: 76709 | | | | |

DATE _____
BY _____
SURVEYED _____
NOTE BOOK _____
TEMPLATE _____
AREAS _____
AREAS CHECKED _____

DATE _____
BY _____
SURVEYED _____
NOTE BOOK _____
TEMPLATE _____
AREAS _____
AREAS CHECKED _____

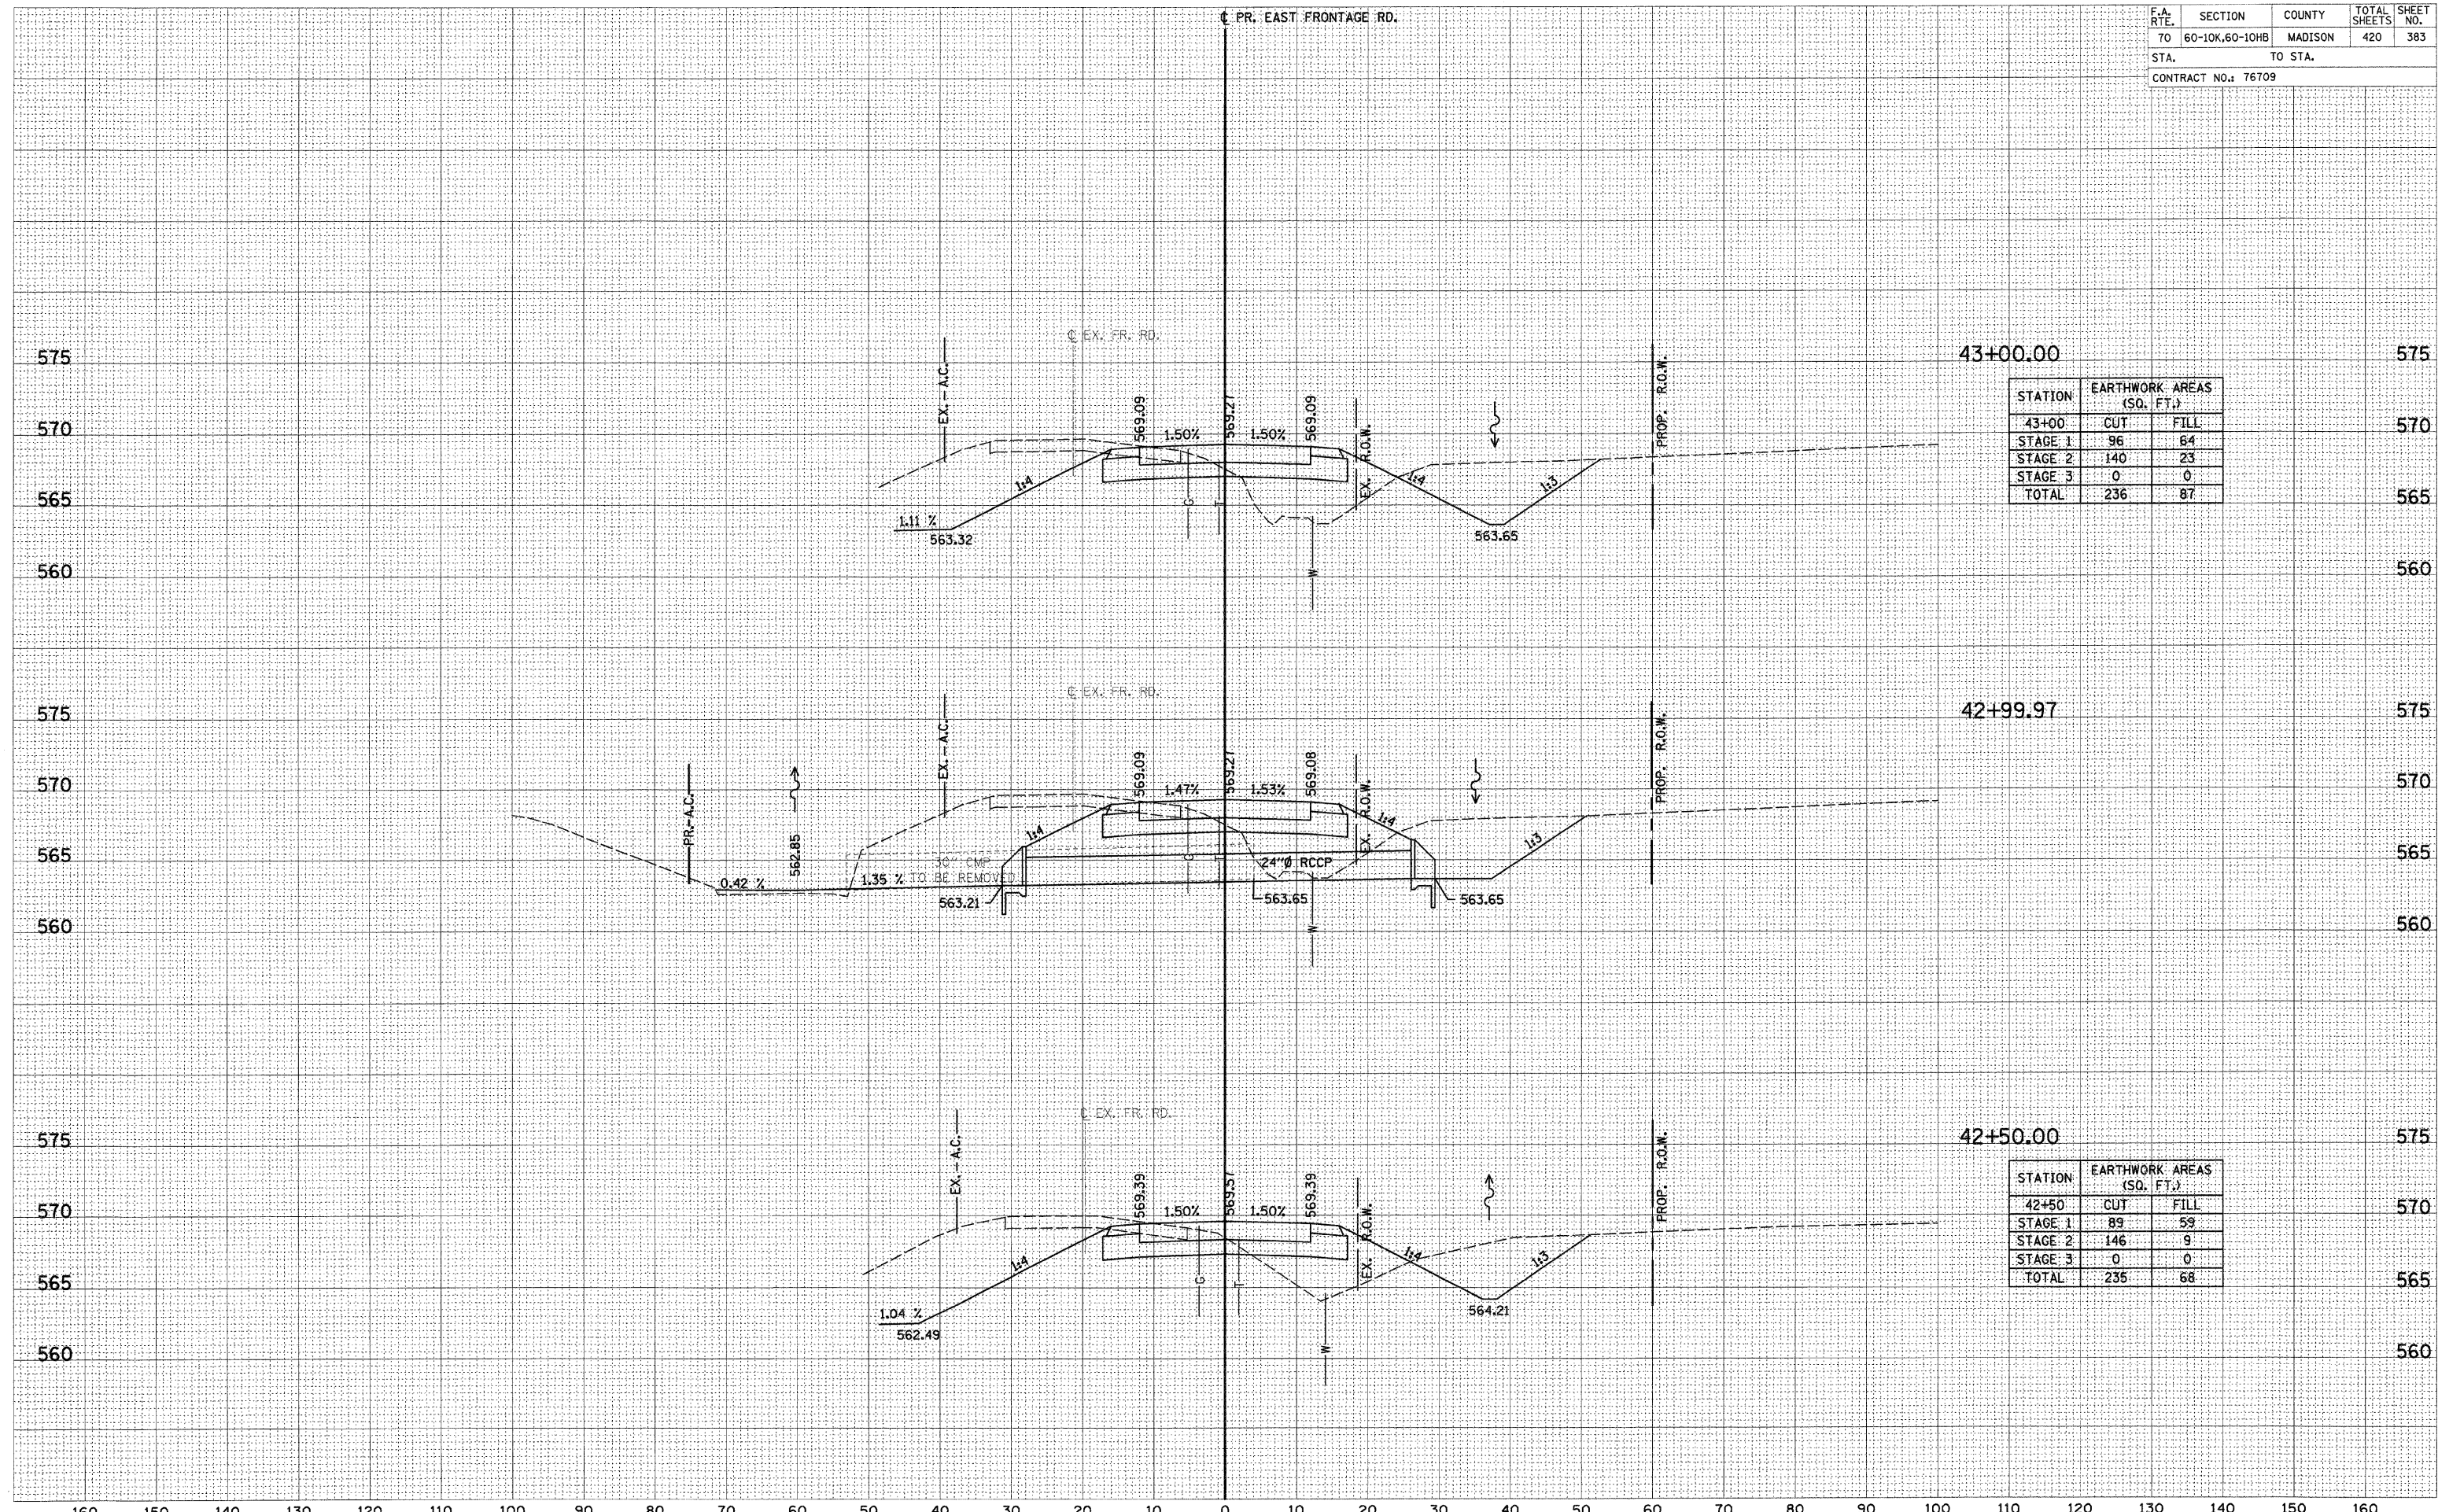

| STATION | EARTHWORK AREAS (SQ. FT.) | |
|---------|---------------------------|------|
| | CUT | FILL |
| 43+00 | | |
| STAGE 1 | 96 | 64 |
| STAGE 2 | 140 | 23 |
| STAGE 3 | 0 | 0 |
| TOTAL | 236 | 87 |

| STATION | EARTHWORK AREAS (SQ. FT.) | |
|---------|---------------------------|------|
| | CUT | FILL |
| 42+50 | | |
| STAGE 1 | 89 | 59 |
| STAGE 2 | 146 | 9 |
| STAGE 3 | 0 | 0 |
| TOTAL | 235 | 68 |

160 150 140 130 120 110 100 90 80 70 60 50 40 30 20 10 0 10 20 30 40 50 60 70 80 90 100 110 120 130 140 150 160

EAST FRONTAGE ROAD