


F.A. RTE.	SECTION	COUNTY	TOTAL SHEETS	SHEET NO.
70	60-10K,60-10HB	MADISON	420	387
STA. 70		TO STA. 140		
CONTRACT NO.: 76709				

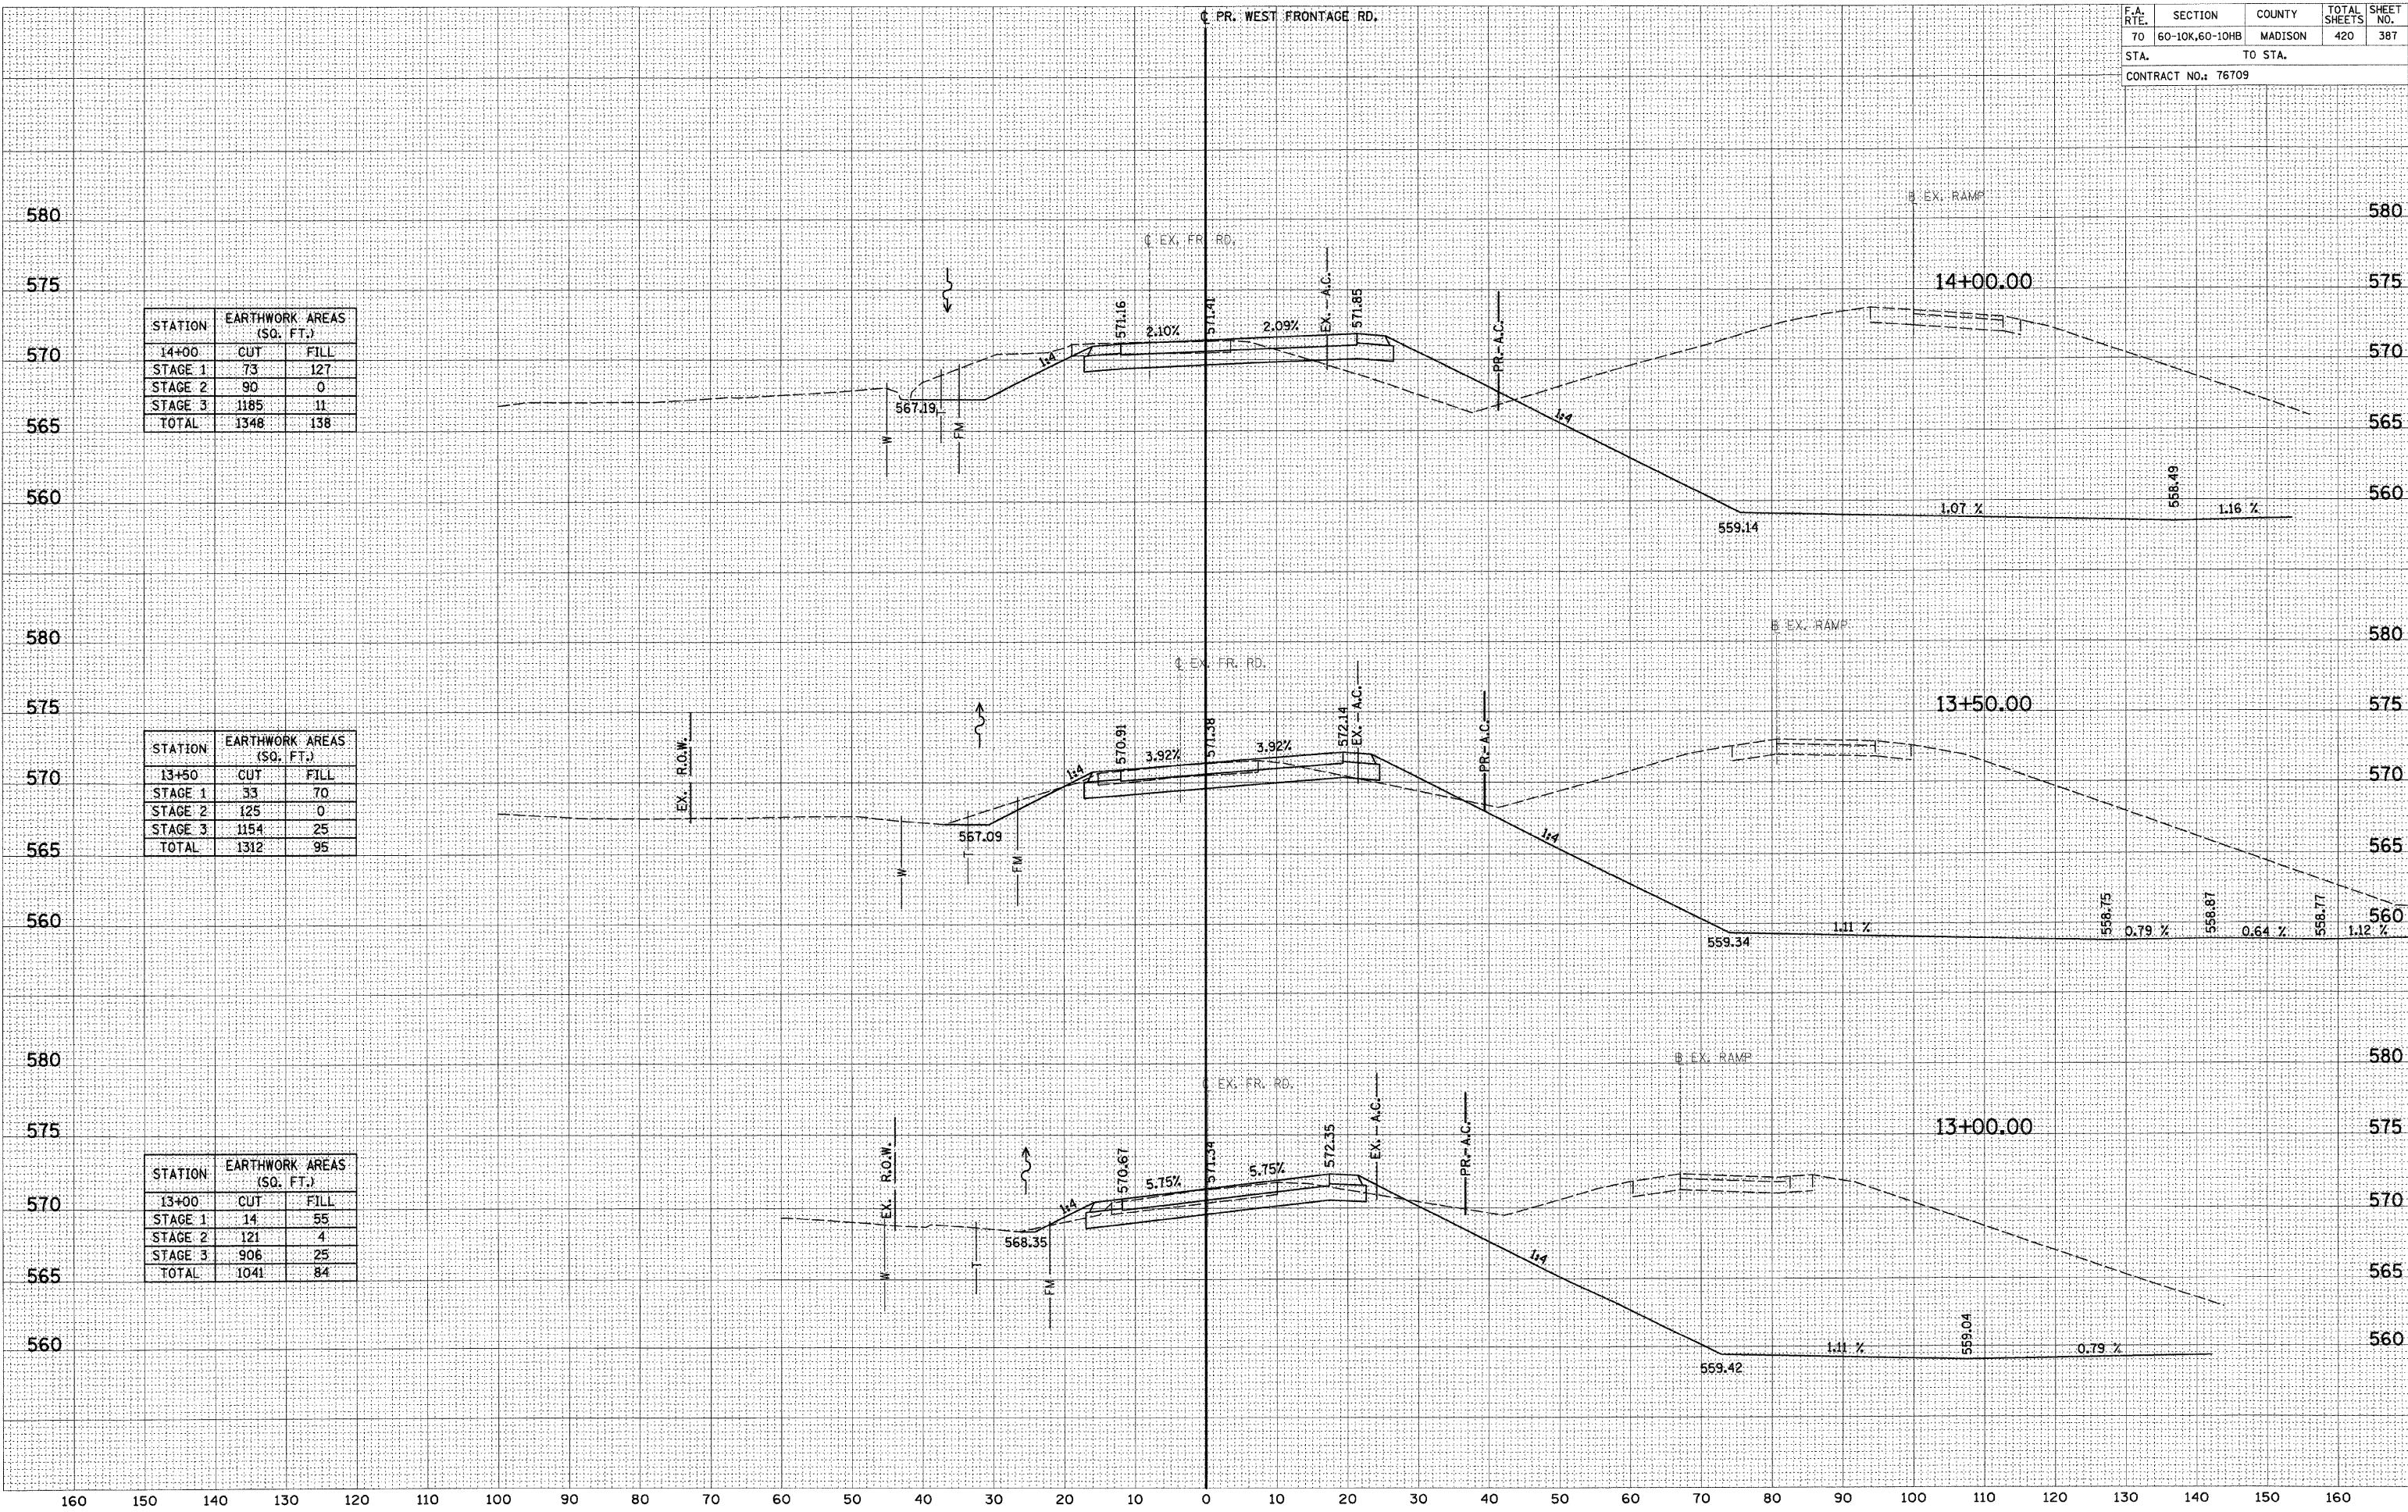

STATION	EARTHWORK AREAS (SQ. FT.)	
	CUT	FILL
14+00		
STAGE 1	73	127
STAGE 2	90	0
STAGE 3	1185	11
TOTAL	1348	138

STATION	EARTHWORK AREAS (SQ. FT.)	
	CUT	FILL
13+50		
STAGE 1	33	70
STAGE 2	125	0
STAGE 3	1154	25
TOTAL	1312	95

STATION	EARTHWORK AREAS (SQ. FT.)	
	CUT	FILL
13+00		
STAGE 1	14	55
STAGE 2	121	4
STAGE 3	906	25
TOTAL	1041	84

DATE: _____ BY: _____
 SURVEYED: _____ PLOTTED: _____
 ORIGINAL SURVEY: _____ NOTE BOOK: _____
 NO. _____ AREAS CHECKED: _____