


F.A. RTE.	SECTION	COUNTY	TOTAL SHEETS	SHEET NO.
70	60-10K,60-10HB	MADISON	420	388
STA.		TO STA.		
CONTRACT NO.: 76709				

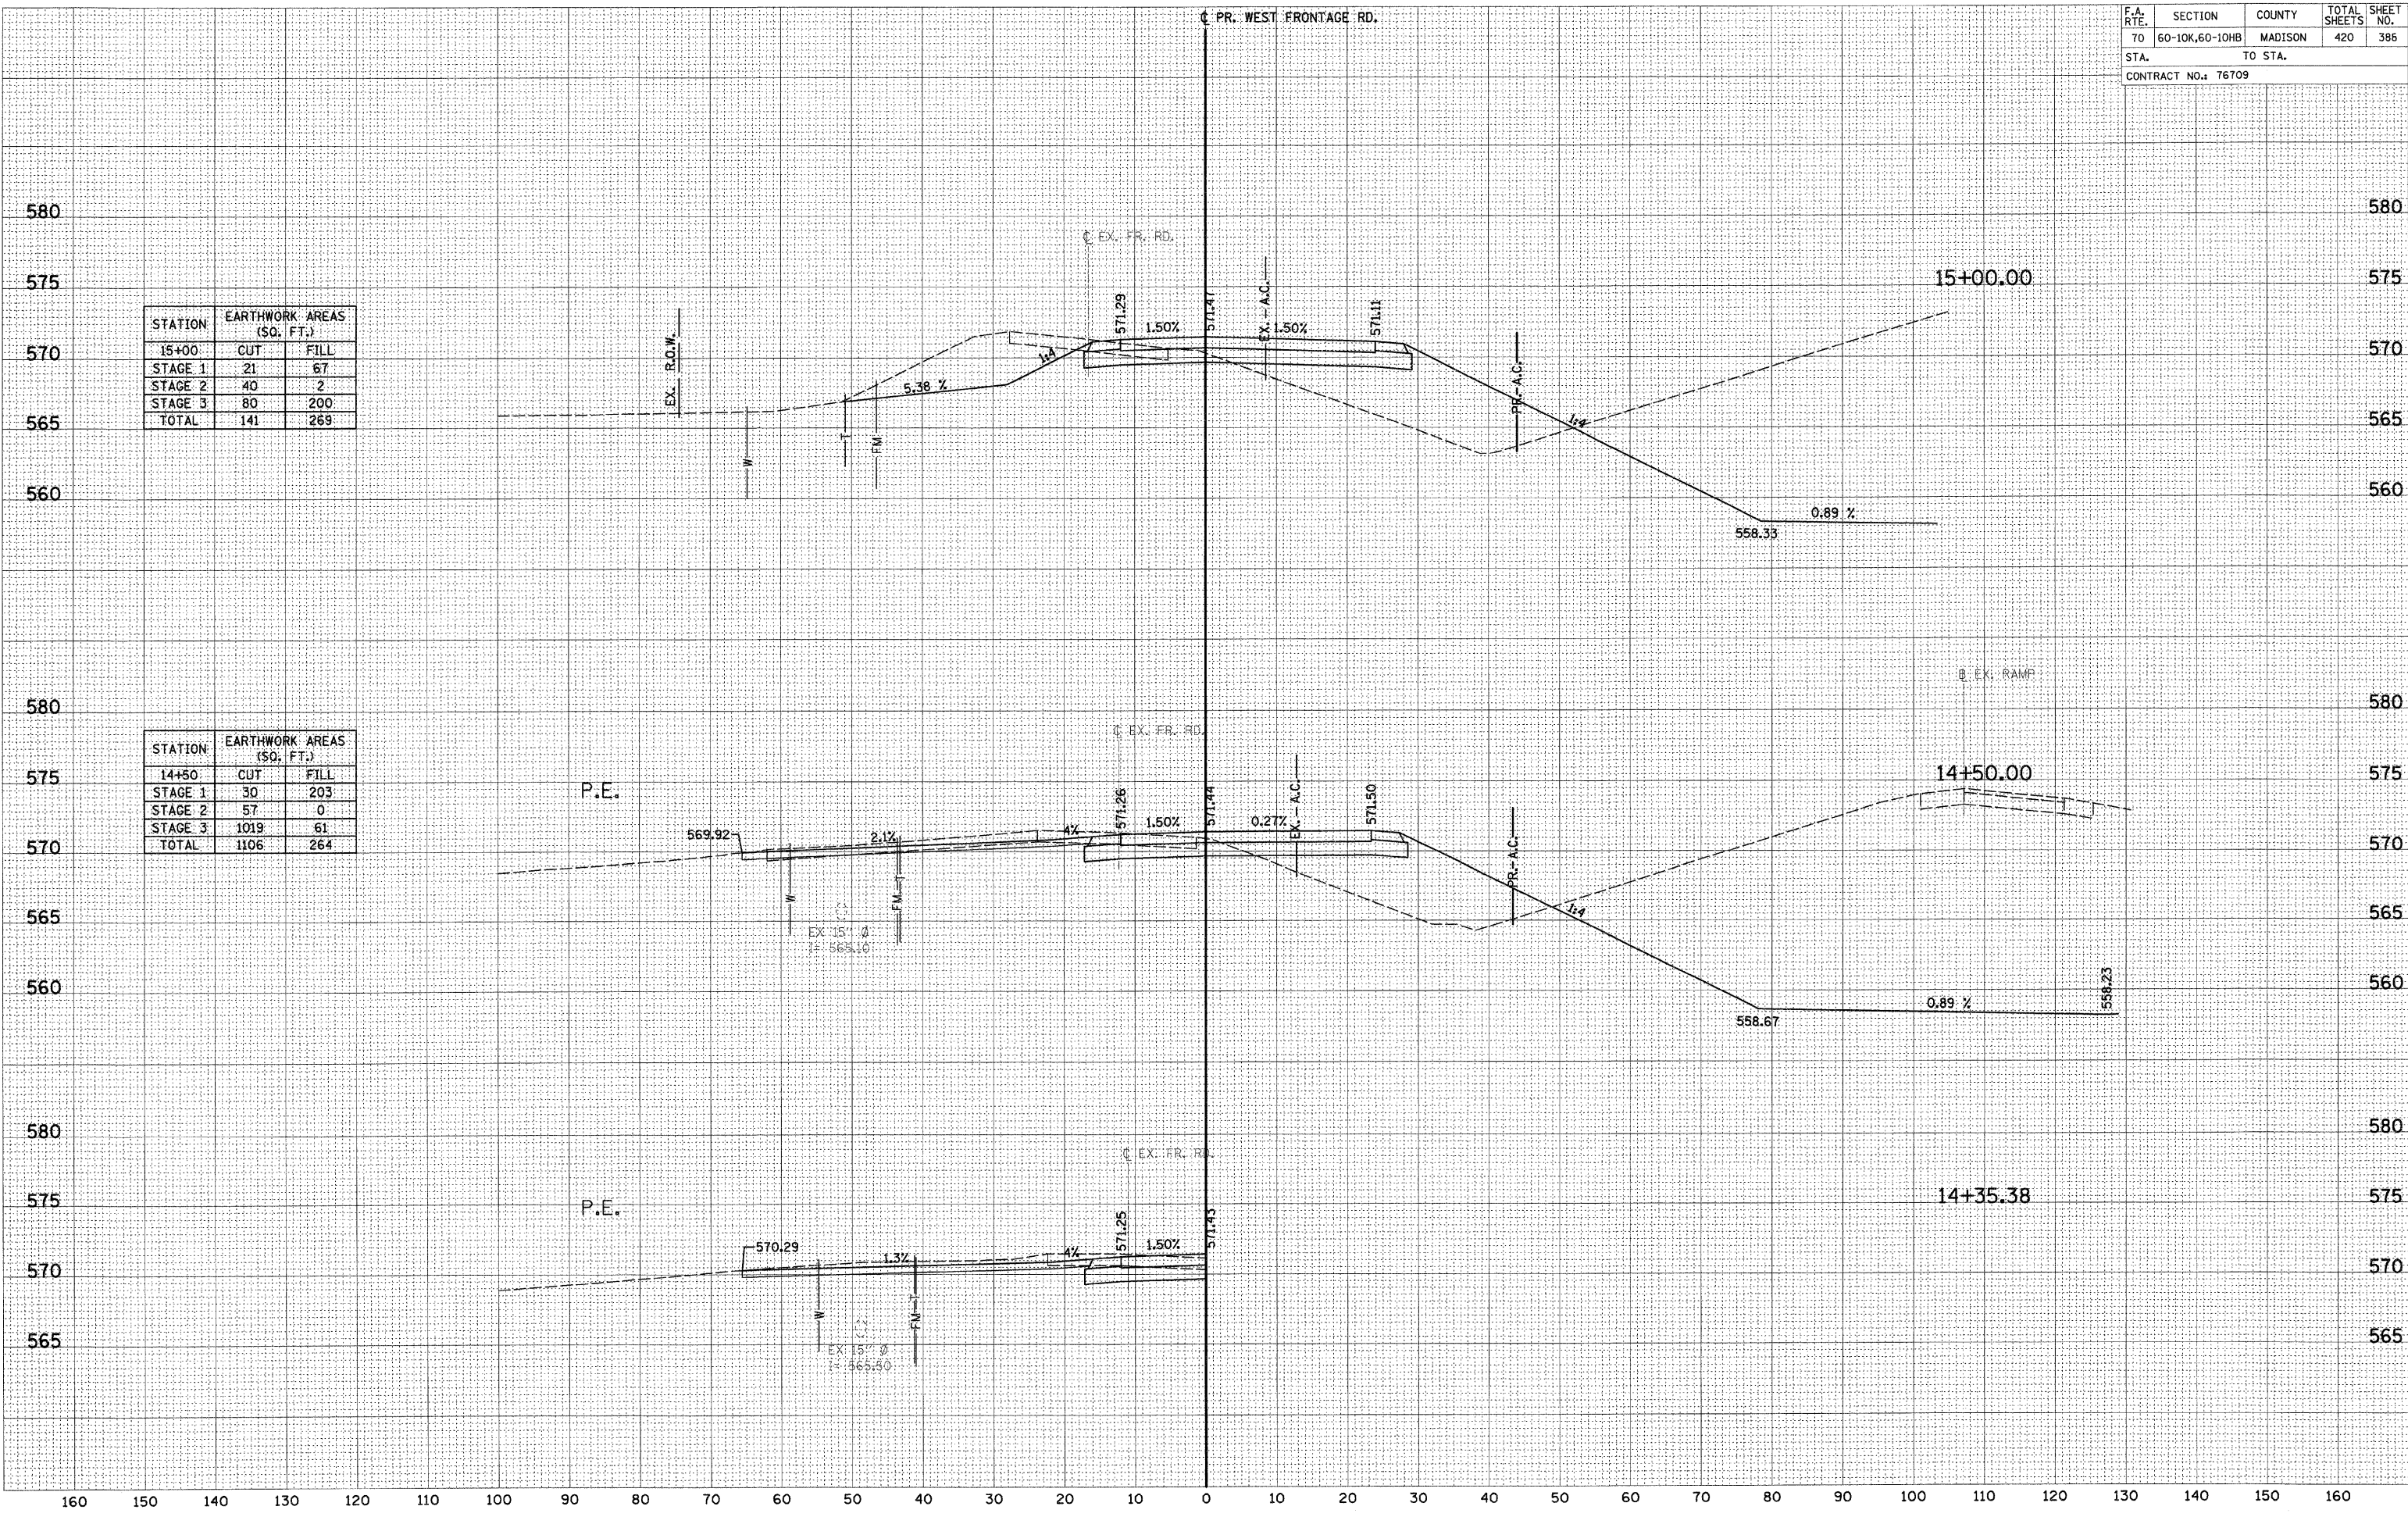

STATION	EARTHWORK AREAS (SQ. FT.)	
	CUT	FILL
15+00		
STAGE 1	21	67
STAGE 2	40	2
STAGE 3	80	200
TOTAL	141	269

STATION	EARTHWORK AREAS (SQ. FT.)	
	CUT	FILL
14+50		
STAGE 1	30	203
STAGE 2	57	0
STAGE 3	1019	61
TOTAL	1106	264

STATION	EARTHWORK AREAS (SQ. FT.)	
	CUT	FILL
14+35.38		
STAGE 1		
STAGE 2		
STAGE 3		
TOTAL		

DATE \_\_\_\_\_  
 BY \_\_\_\_\_  
 SURVEYED \_\_\_\_\_  
 PLOTTED \_\_\_\_\_  
 NOTE BOOK \_\_\_\_\_  
 AREAS CHECKED \_\_\_\_\_

DATE \_\_\_\_\_  
 BY \_\_\_\_\_  
 SURVEYED \_\_\_\_\_  
 PLOTTED \_\_\_\_\_  
 NOTE BOOK \_\_\_\_\_  
 AREAS CHECKED \_\_\_\_\_