


F.A. RTE.	SECTION	COUNTY	TOTAL SHEETS	SHEET NO.
70	60-10K,60-10HB	MADISON	420	390
STA. _____ TO STA. _____		CONTRACT NO.: 76709		

STATION	EARTHWORK AREAS (SQ. FT.)	
	CUT	FILL
17+50		
STAGE 1	266	0
STAGE 2	214	0
STAGE 3	266	292
TOTAL	610	337

STATION	EARTHWORK AREAS (SQ. FT.)	
	CUT	FILL
17+00		
STAGE 1	130	45
STAGE 2	146	0
STAGE 3	683	263
TOTAL	959	308

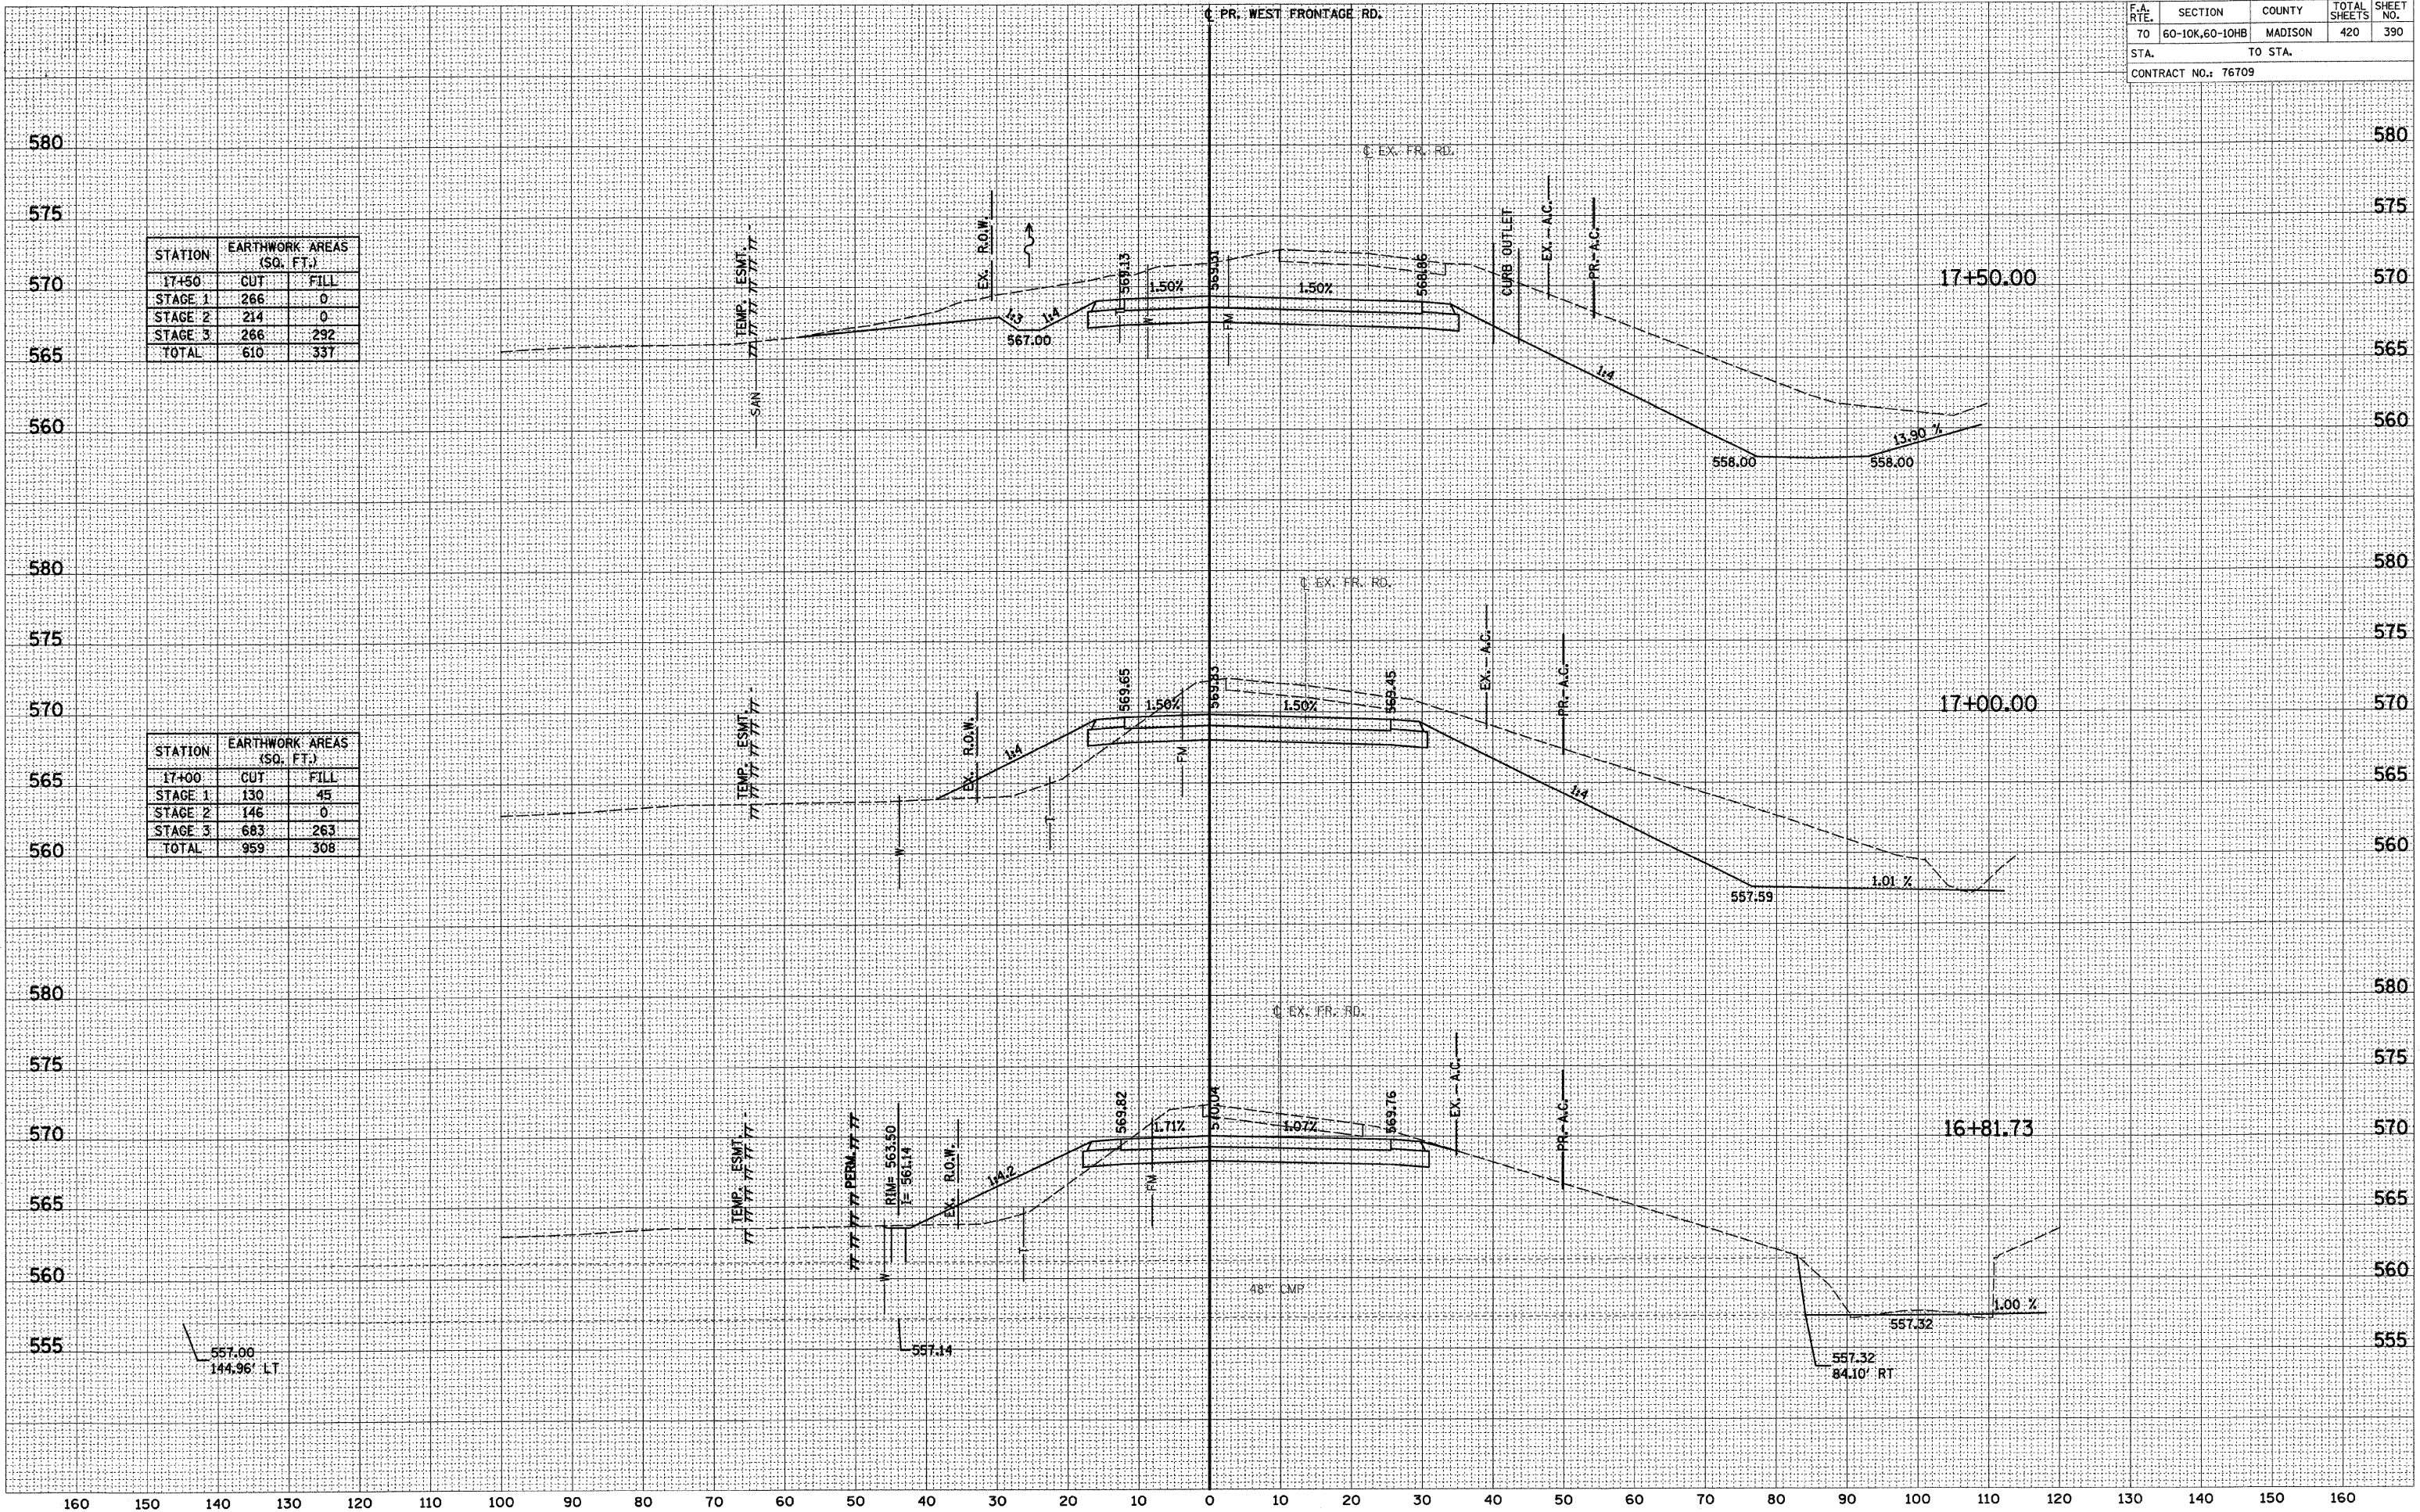

DATE	
BY	
DATE	
BY	
