


F.A. RTE.	SECTION	COUNTY	TOTAL SHEETS	SHEET NO.
70	60-10K,60-10HB	MADISON	420	397
STA.		TO STA.		
CONTRACT NO.: 76709				

DATE \_\_\_\_\_  
 BY \_\_\_\_\_  
 CHECKED \_\_\_\_\_  
 SURVEY PLOTTED \_\_\_\_\_  
 TEMPLATE AREAS CHECKED \_\_\_\_\_  
 NOTE BOOK NO. \_\_\_\_\_

DATE \_\_\_\_\_  
 BY \_\_\_\_\_  
 CHECKED \_\_\_\_\_  
 SURVEY PLOTTED \_\_\_\_\_  
 TEMPLATE AREAS CHECKED \_\_\_\_\_  
 NOTE BOOK NO. \_\_\_\_\_

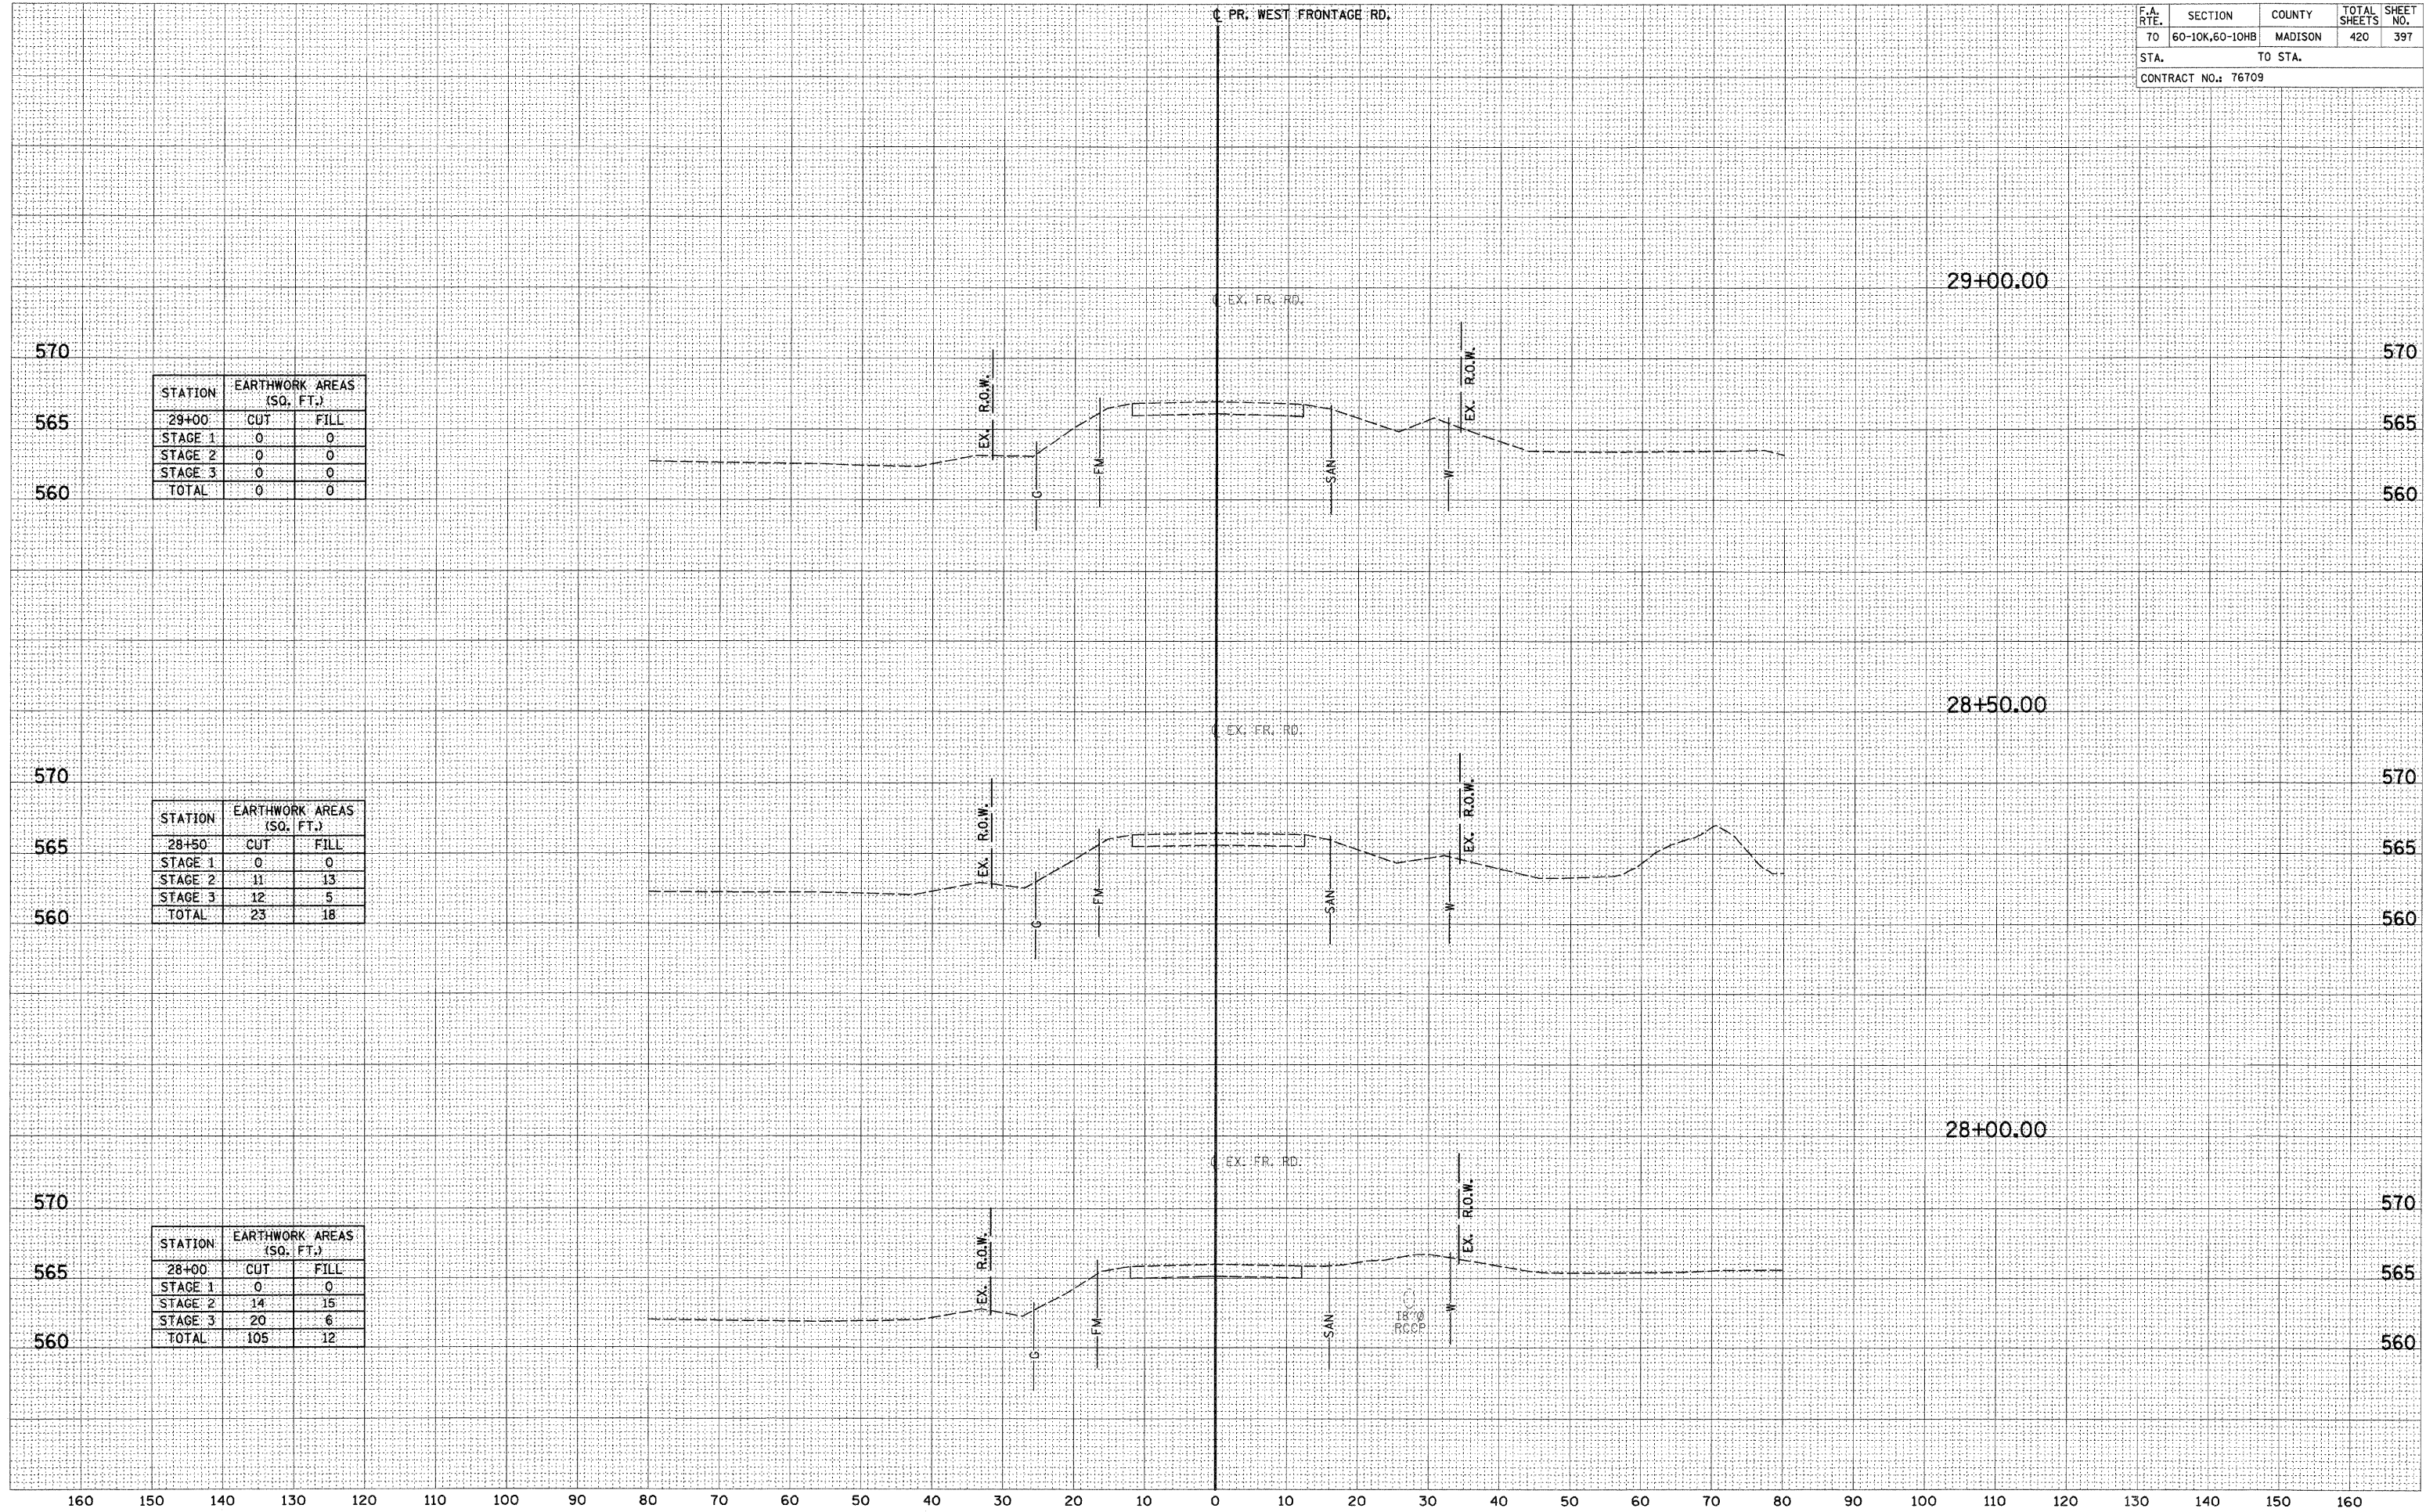

STATION	EARTHWORK AREAS (SQ. FT.)	
	CUT	FILL
29+00	0	0
STAGE 1	0	0
STAGE 2	0	0
STAGE 3	0	0
TOTAL	0	0

STATION	EARTHWORK AREAS (SQ. FT.)	
	CUT	FILL
28+50	0	0
STAGE 1	0	0
STAGE 2	11	13
STAGE 3	12	5
TOTAL	23	18

STATION	EARTHWORK AREAS (SQ. FT.)	
	CUT	FILL
28+00	0	0
STAGE 1	0	0
STAGE 2	14	15
STAGE 3	20	6
TOTAL	105	12