


STATION	EARTHWORK AREAS (SQ. FT.)	
	CUT	FILL
16+50	0	31
STAGE 1	0	31
STAGE 2	304	153
STAGE 3	-	-
TOTAL	304	184

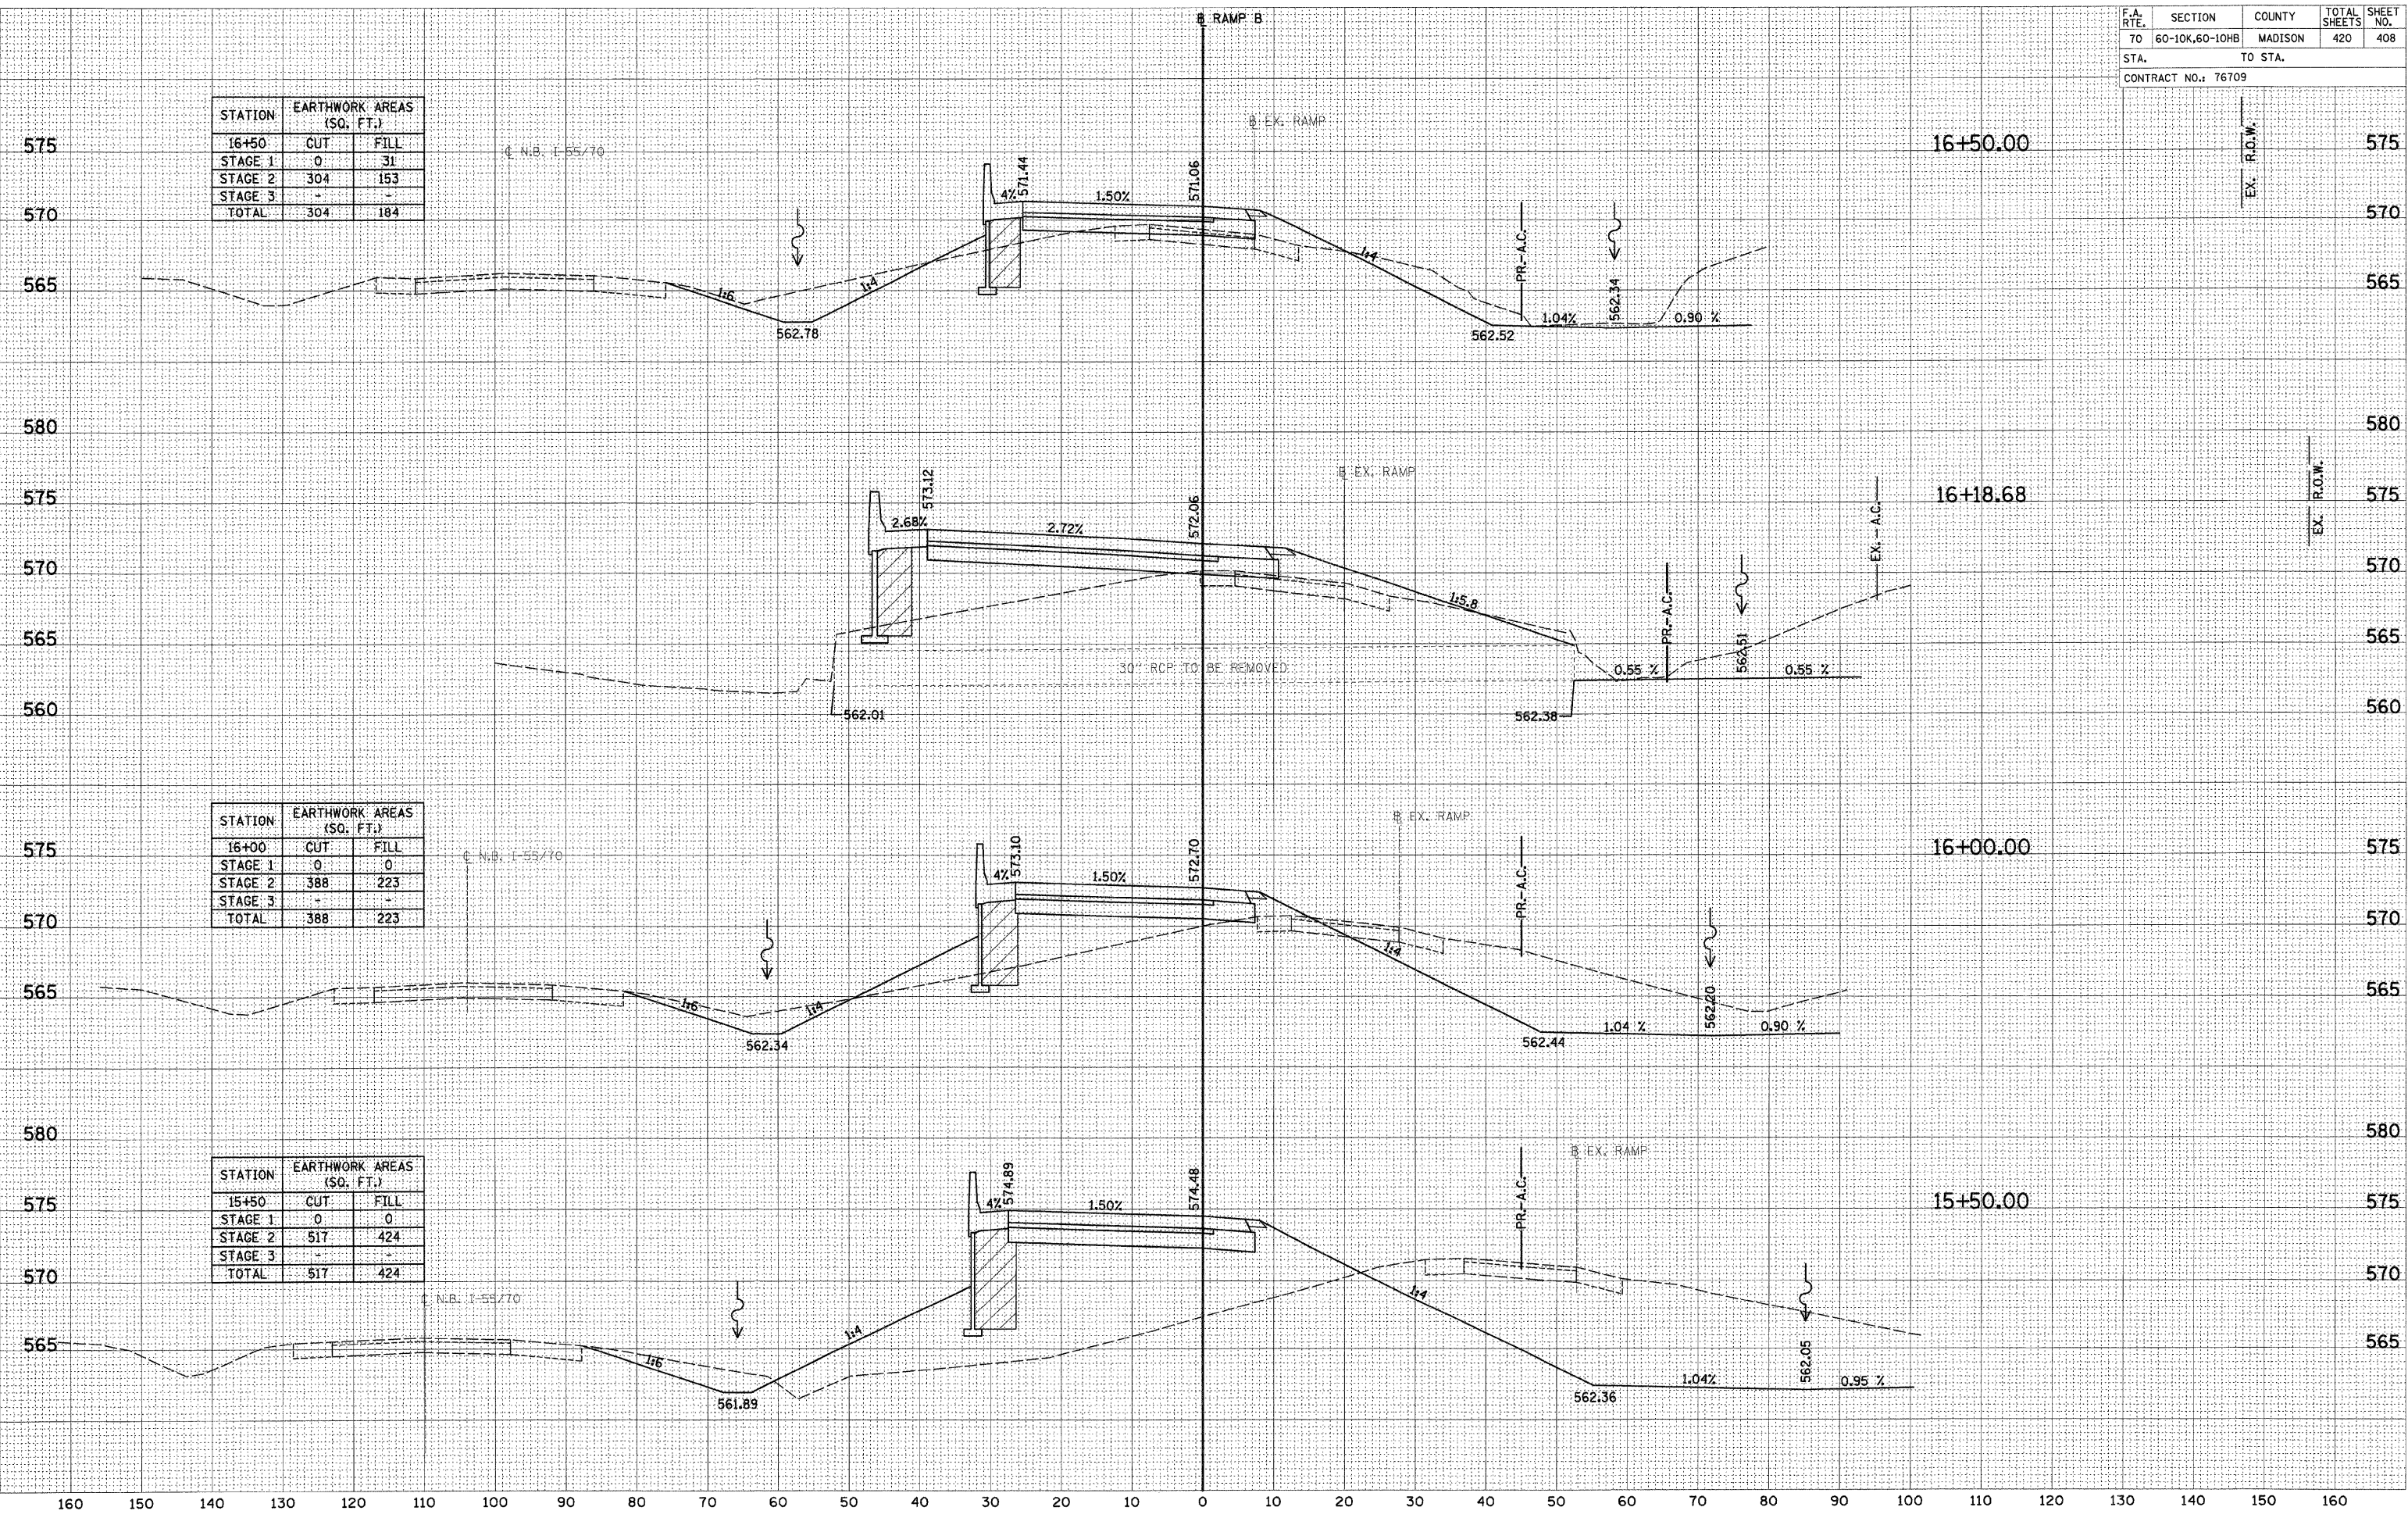

STATION	EARTHWORK AREAS (SQ. FT.)	
	CUT	FILL
16+00	0	0
STAGE 1	0	0
STAGE 2	388	223
STAGE 3	-	-
TOTAL	388	223

STATION	EARTHWORK AREAS (SQ. FT.)	
	CUT	FILL
15+50	0	0
STAGE 1	0	0
STAGE 2	517	424
STAGE 3	-	-
TOTAL	517	424

DATE _____
 BY _____
 SURVEYED _____
 ORIGINAL SURVEY _____
 NOTE BOOK _____
 TEMPLATE _____
 AREAS CHECKED _____

DATE _____
 BY _____
 SURVEYED _____
 ORIGINAL SURVEY _____
 NOTE BOOK _____
 TEMPLATE _____
 AREAS CHECKED _____

CONTRACT NO. 76709
 SHEET NO. 408
 TOTAL SHEETS 420
 COUNTY MADISON
 SECTION 60-10K,60-10HB
 F.A. RTE. 70