


F.A. RTE.	SECTION	COUNTY	TOTAL SHEETS	SHEET NO.
70	60-10K,60-10HB	MADISON	420	411
STA.		TO STA.		
CONTRACT NO.: 76709				

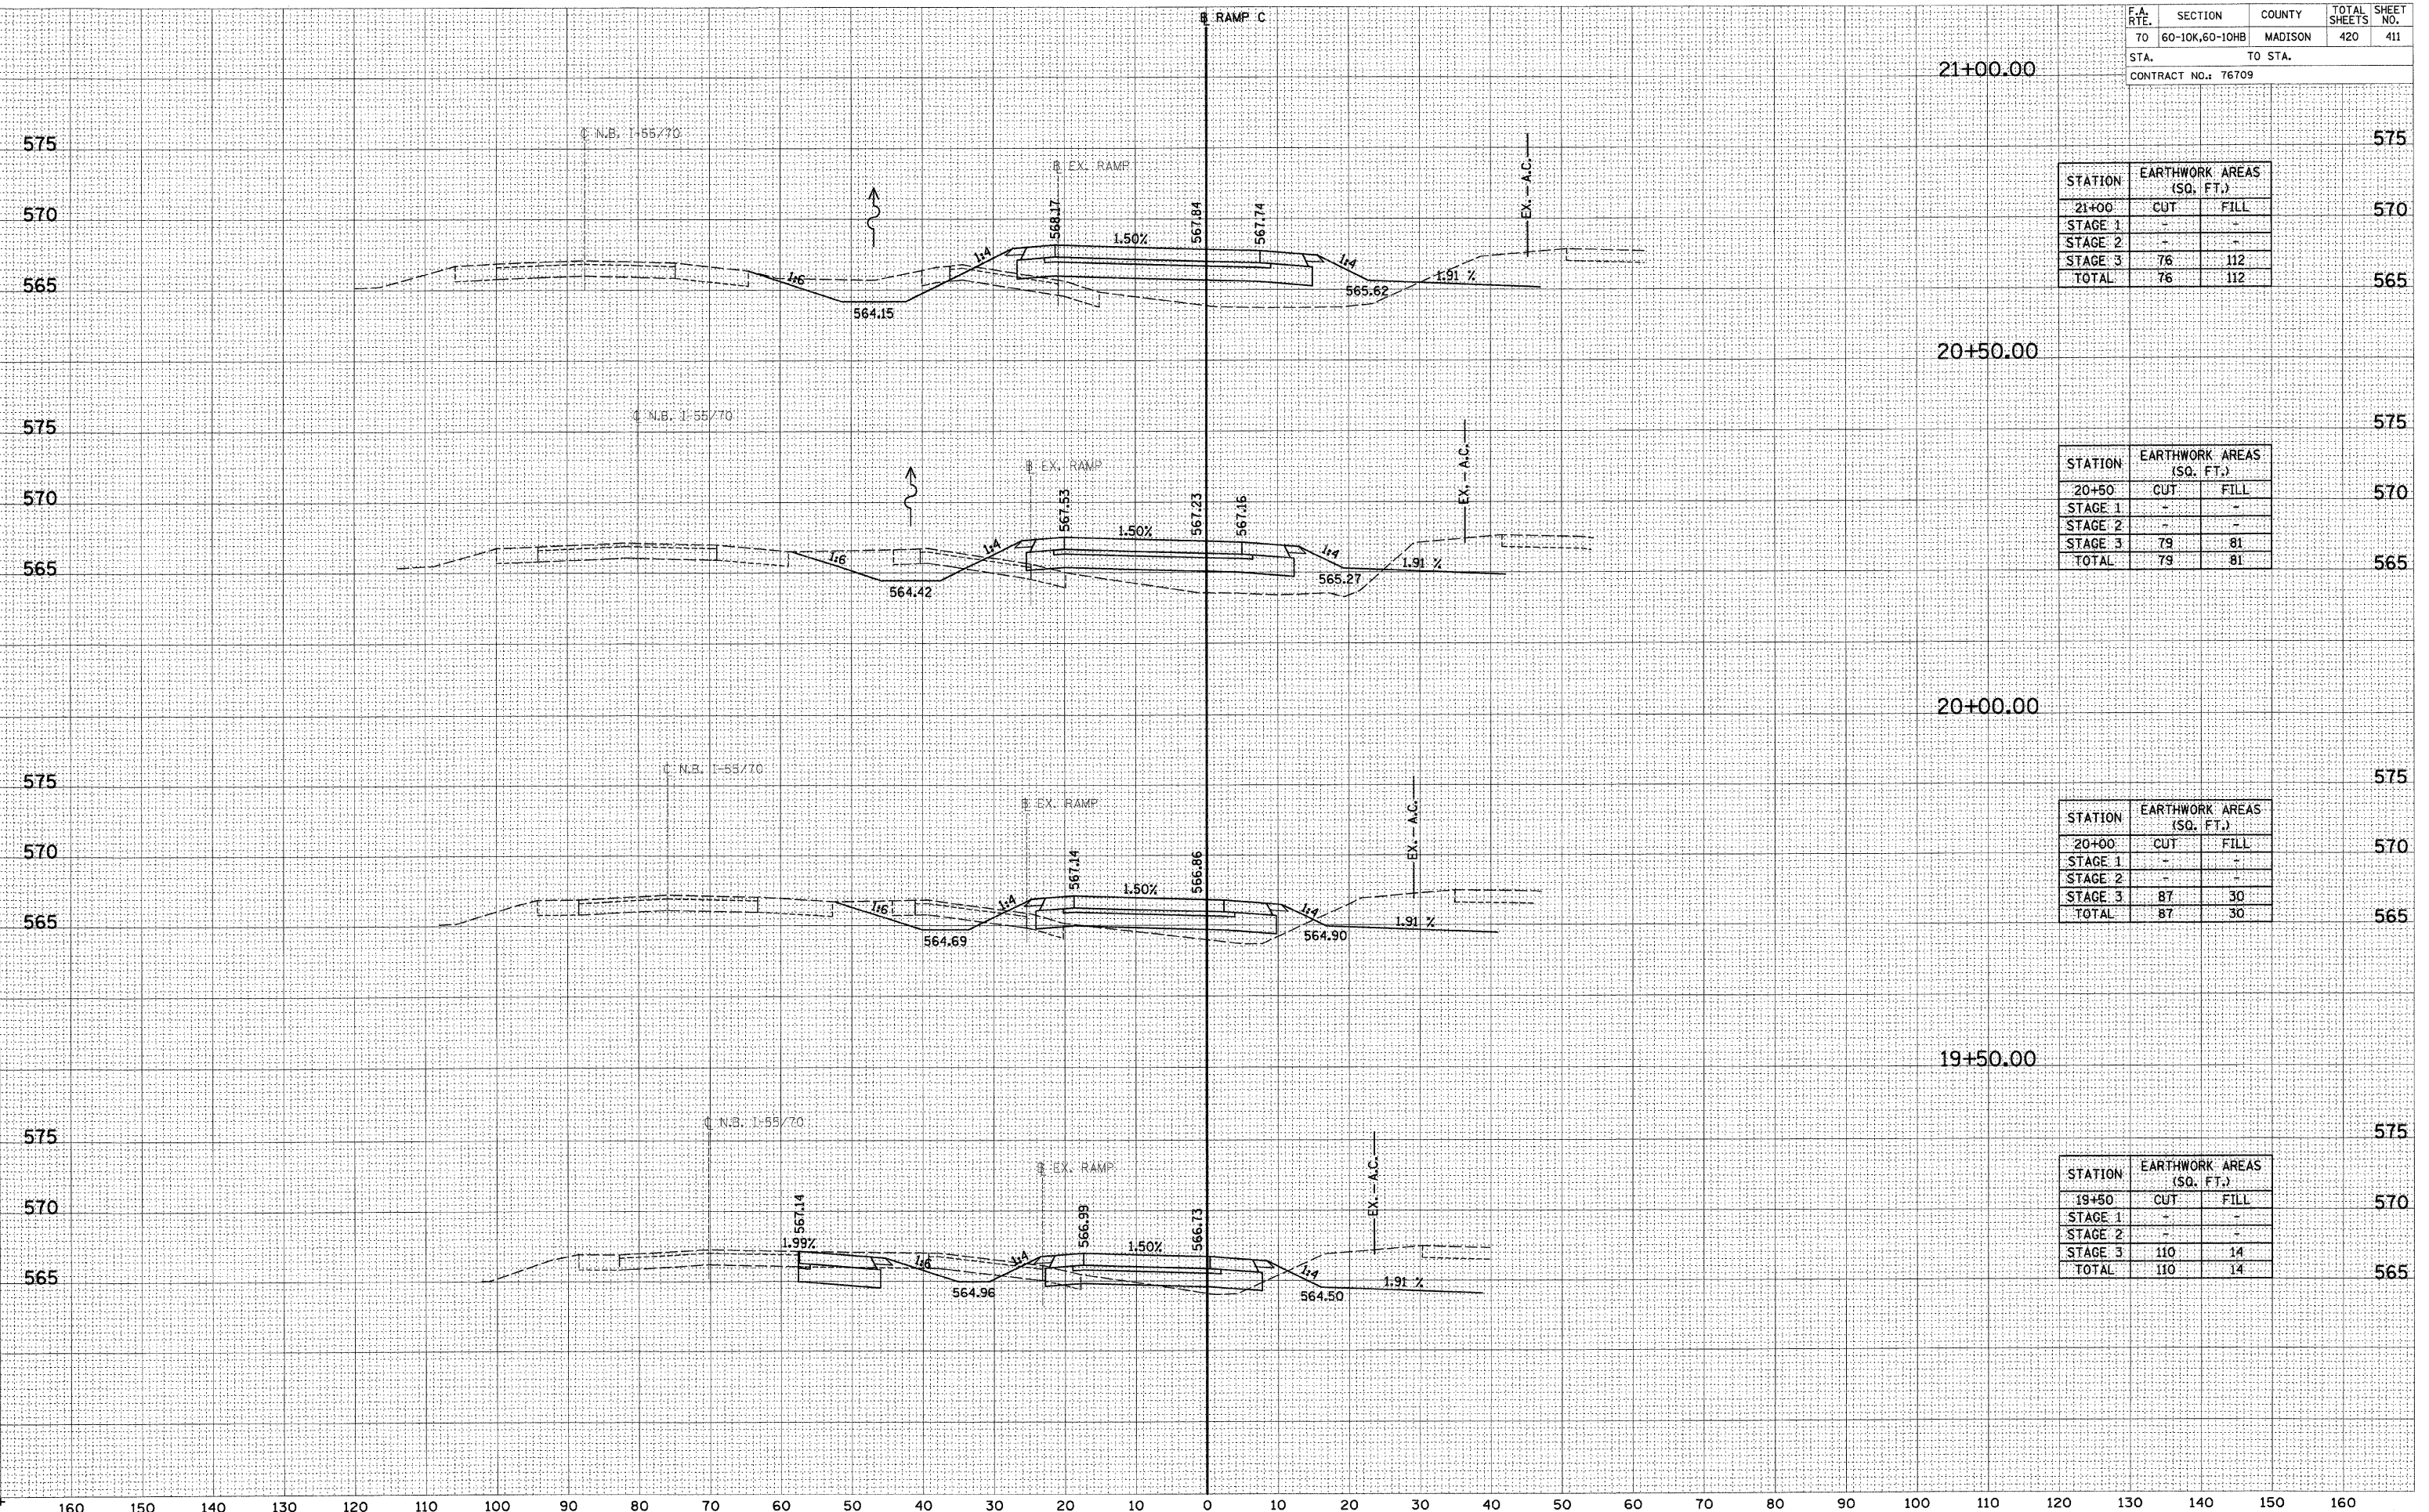

STATION	EARTHWORK AREAS (SQ. FT.)	
	CUT	FILL
21+00	-	-
STAGE 1	-	-
STAGE 2	-	-
STAGE 3	76	112
TOTAL	76	112

STATION	EARTHWORK AREAS (SQ. FT.)	
	CUT	FILL
20+50	-	-
STAGE 1	-	-
STAGE 2	-	-
STAGE 3	79	81
TOTAL	79	81

STATION	EARTHWORK AREAS (SQ. FT.)	
	CUT	FILL
20+00	-	-
STAGE 1	-	-
STAGE 2	-	-
STAGE 3	87	30
TOTAL	87	30

STATION	EARTHWORK AREAS (SQ. FT.)	
	CUT	FILL
19+50	-	-
STAGE 1	-	-
STAGE 2	-	-
STAGE 3	110	14
TOTAL	110	14

DATE  
BY  
FINAL SURVEY  
SURVEY  
NOTE BOOK  
TEMPLATE  
AREAS  
CHECKED

DATE  
BY  
ORIGINAL SURVEY  
SURVEY  
NOTE BOOK  
TEMPLATE  
AREAS  
CHECKED