


DATE _____
 BY _____
 SURVEYED _____
 PLOTTED _____
 TEMPLATE _____
 NOTE BOOK _____
 AREAS CHECKED _____
 NO. _____

DATE _____
 BY _____
 SURVEYED _____
 PLOTTED _____
 TEMPLATE _____
 NOTE BOOK _____
 AREAS CHECKED _____
 NO. _____

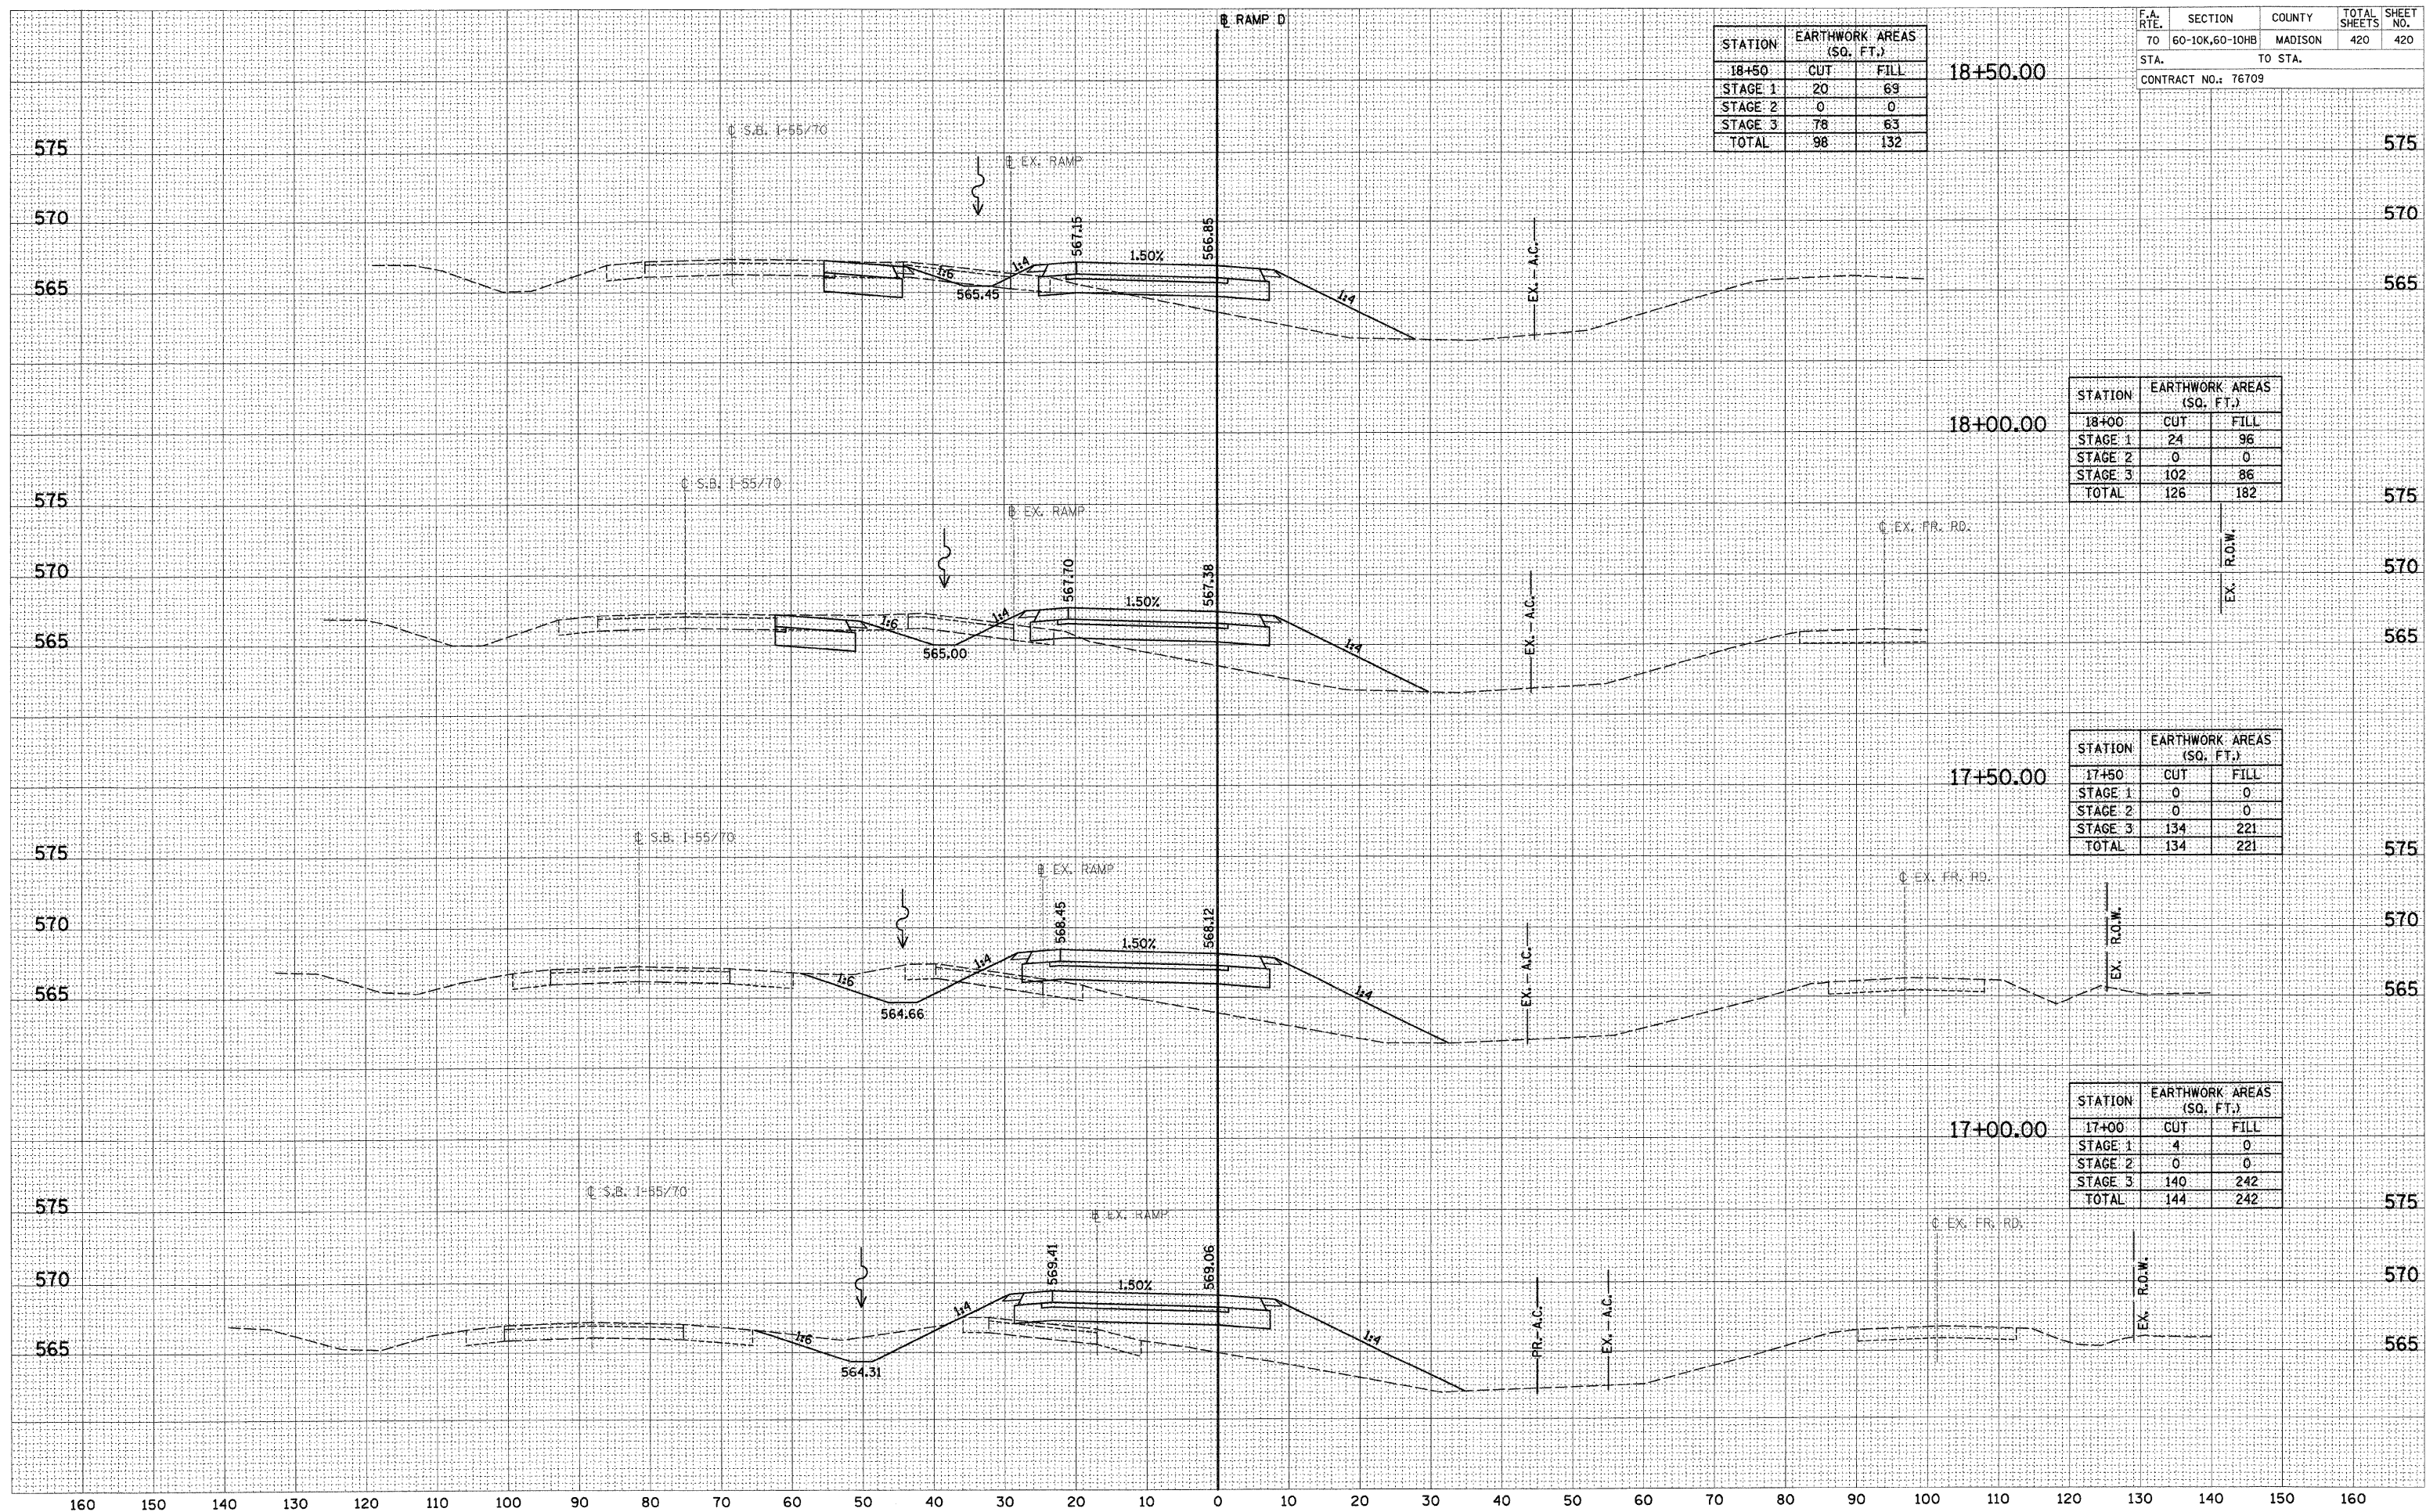

STATION	EARTHWORK AREAS (SQ. FT.)	
18+50	CUT	FILL
STAGE 1	20	69
STAGE 2	0	0
STAGE 3	78	63
TOTAL	98	132

F.A. RTE.	SECTION	COUNTY	TOTAL SHEETS	SHEET NO.
70	60-10K,60-10HB	MADISON	420	420
STA. TO STA.		CONTRACT NO.: 76709		

STATION	EARTHWORK AREAS (SQ. FT.)	
18+00	CUT	FILL
STAGE 1	24	96
STAGE 2	0	0
STAGE 3	102	86
TOTAL	126	182

STATION	EARTHWORK AREAS (SQ. FT.)	
17+50	CUT	FILL
STAGE 1	0	0
STAGE 2	0	0
STAGE 3	134	221
TOTAL	134	221

STATION	EARTHWORK AREAS (SQ. FT.)	
17+00	CUT	FILL
STAGE 1	4	0
STAGE 2	0	0
STAGE 3	140	242
TOTAL	144	242