




TYPICAL SECTION #1 - IL 158
(STA. 233+75 TO STA. 235+50)

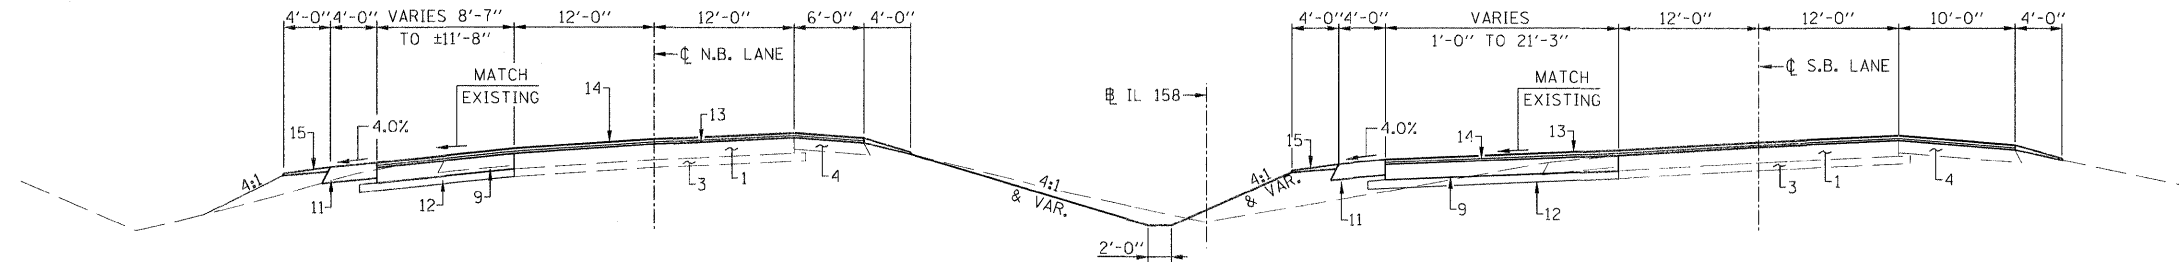


TYPICAL SECTION #2 - IL 158
(STA. 235+50 TO STA. 237+70)

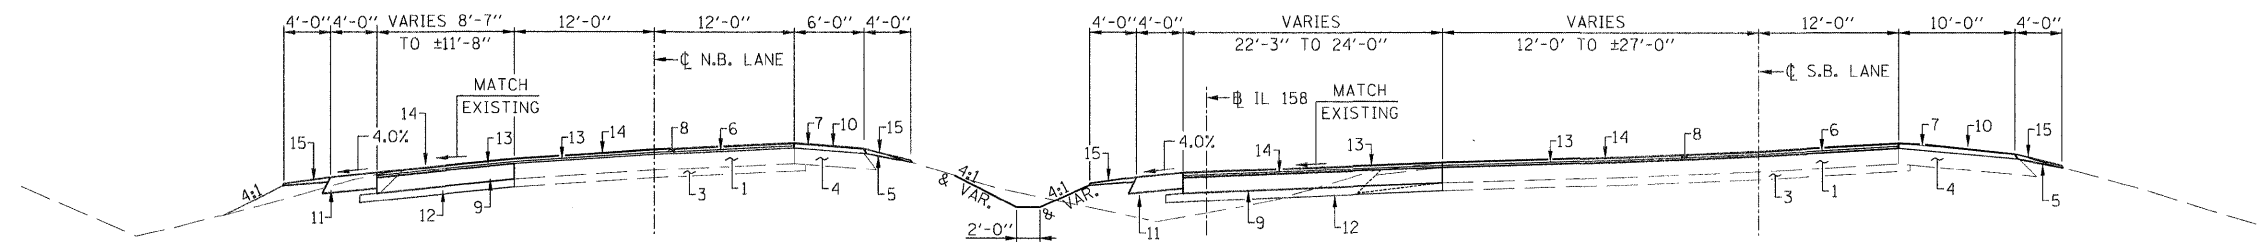

TYPICAL SECTION #3 - IL 158
(STA. 237+70.00 TO STA. 240+11.82)

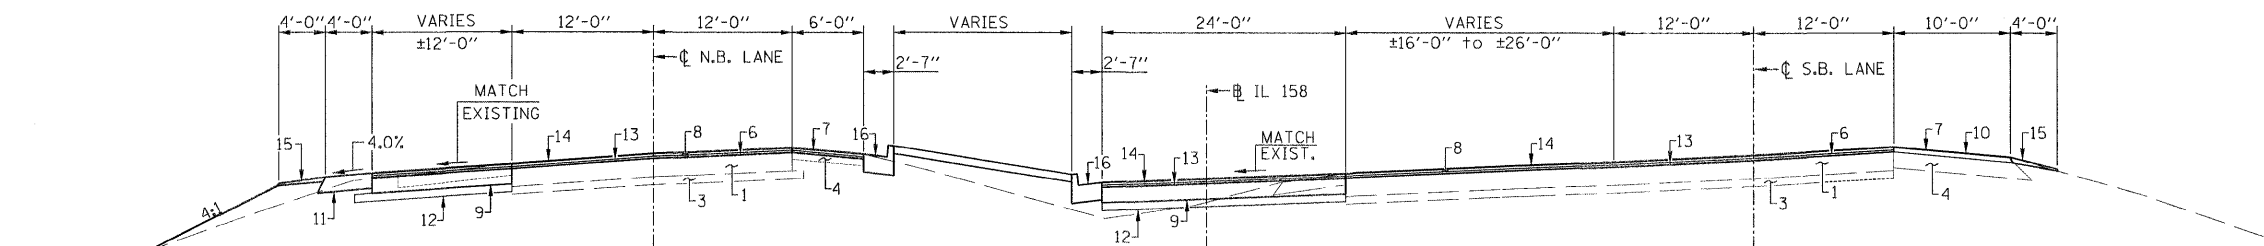


TYPICAL SECTION #4 - IL 158
(STA. 240+11.82 TO STA. 242+37.00)

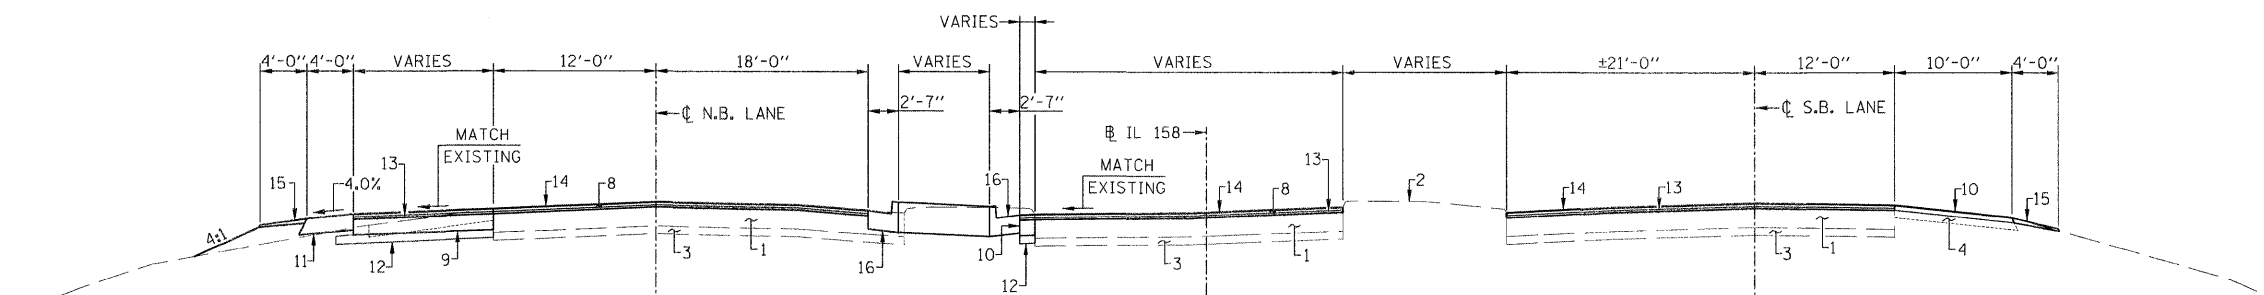

TYPICAL SECTION #5 - IL 158
(STA. 242+37.00 TO STA. 245+77.00)

- LEGEND**
1. EXISTING PCC PAVEMENT, 8"
 2. EXISTING CURB AND GUTTER
 3. EXISTING GRANULAR SUBBASE, 4"
 4. EXISTING HOT-MIX ASPHALT SHOULDERS, 8"
 5. EXISTING AGGREGATE SHOULDERS
 6. EXISTING LEVELING BINDER, 1"
 7. EXISTING SURFACE COURSE, 1 1/2"
 8. PROPOSED HOT-MIX ASPHALT SURFACE REMOVAL, 2 1/2"
 9. PROPOSED PCC BASE COURSE, 8"
 10. PROPOSED HOT-MIX ASPHALT SHOULDERS (2 1/2")
 11. PROPOSED HOT-MIX ASPHALT SHOULDERS, 8"
 12. PROPOSED AGGREGATE BASE COURSE, TYPE A 4"
 13. PROPOSED LEVELING BINDER (MACHINE METHOD) (1")
 14. PROPOSED HOT-MIX ASPHALT SURFACE COURSE (1 1/2")
 15. PROPOSED AGGREGATE WEDGE SHOULDERS, TYPE B
 16. PROPOSED CONCRETE MEDIAN, TYPE SB-6.24

FILE NAME = #FILE#	USER NAME = #USER#	DESIGNED -	REVISED -	 Allen Henderson & Associates, Inc. Civil and Structural Engineers Springfield, IL. 62703 Phone: (217)544-8033 IL Design Firm No. 184-001907	TYPICAL SECTIONS		F.A.P. RTE. 674	SECTION 410-1-N	COUNTY ST. CLAIR	TOTAL SHEETS 58	SHEET NO. 5	
	PLOT SCALE = #SCALE#	DRAWN -	REVISED -		SCALE:	SHEET NO. 5 OF 58 SHEETS	STA.	TO STA.	CONTRACT NO. 76C63			
	PLOT DATE = #DATE#	CHECKED -	REVISED -		FED. ROAD DIST. NO. ILLINOIS FED. AID PROJECT							
		DATE -	REVISED -									