



TYPICAL SECTION #10 - SEIBERT RD.
(STA. 1116+00.00 TO STA. 1117+60.67)

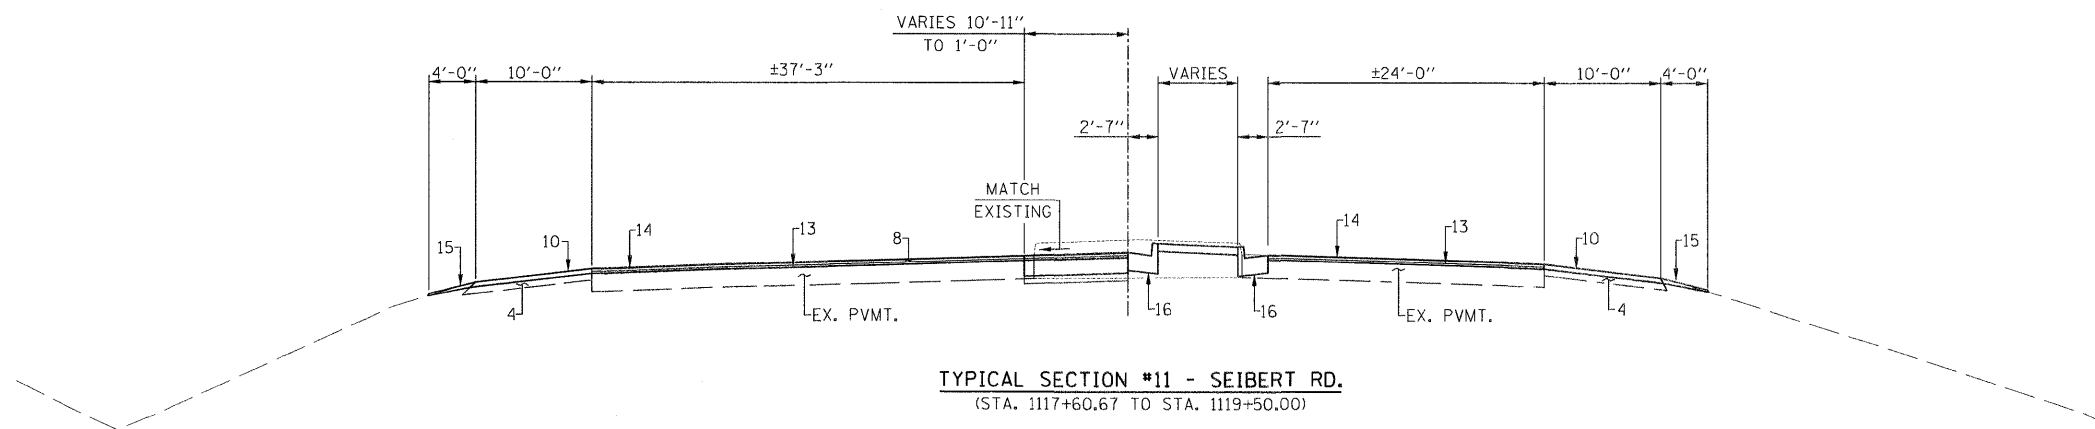

TYPICAL SECTION #11 - SEIBERT RD.
(STA. 1117+60.67 TO STA. 1119+50.00)

LEGEND

1. EXISTING PCC PAVEMENT, 8"
2. EXISTING CURB AND GUTTER
3. EXISTING GRANULAR SUBBASE, 4"
4. EXISTING HOT-MIX ASPHALT SHOULDERS, 8"
5. EXISTING AGGREGATE SHOULDERS
6. EXISTING LEVELING BINDER, 1"
7. EXISTING SURFACE COURSE, 1 1/2"
8. PROPOSED HOT-MIX ASPHALT SURFACE REMOVAL, 2 1/2"
9. PROPOSED PCC BASE COURSE, 8"
10. PROPOSED HOT-MIX ASPHALT SHOULDERS (2 1/2")
11. PROPOSED HOT-MIX ASPHALT SHOULDERS, 8"
12. PROPOSED AGGREGATE BASE COURSE, TYPE A 4"
13. PROPOSED LEVELING BINDER (MACHINE METHOD) (1")
14. PROPOSED HOT-MIX ASPHALT SURFACE COURSE (1 1/2")
15. PROPOSED AGGREGATE WEDGE SHOULDERS, TYPE B
16. PROPOSED CONCRETE MEDIAN, TYPE SB-6.24

FILE NAME =	USER NAME = #USER#	DESIGNED -	REVISED -	 Allen Henderson & Associates, Inc. Civil and Structural Engineers Springfield, IL. 62703 Phone: (217)544-8033 IL Design Firm No. 184-001907	TYPICAL SECTIONS		F.A.P. RTE.	SECTION	COUNTY	TOTAL SHEETS	SHEET NO.	
#FILE#	PLOT SCALE = #SCALE#	DRAWN -	REVISED -		SCALE:	SHEET NO. 7 OF 58 SHEETS	STA.	674	410-1-N	ST. CLAIR	58	7
	PLOT DATE = #DATE#	CHECKED -	REVISED -				TO STA.					
		DATE -	REVISED -					FED. ROAD DIST. NO.	ILLINOIS	FED. AID PROJECT		CONTRACT NO. 76C63