


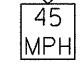
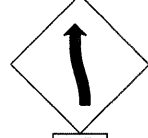
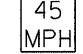

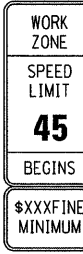
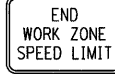
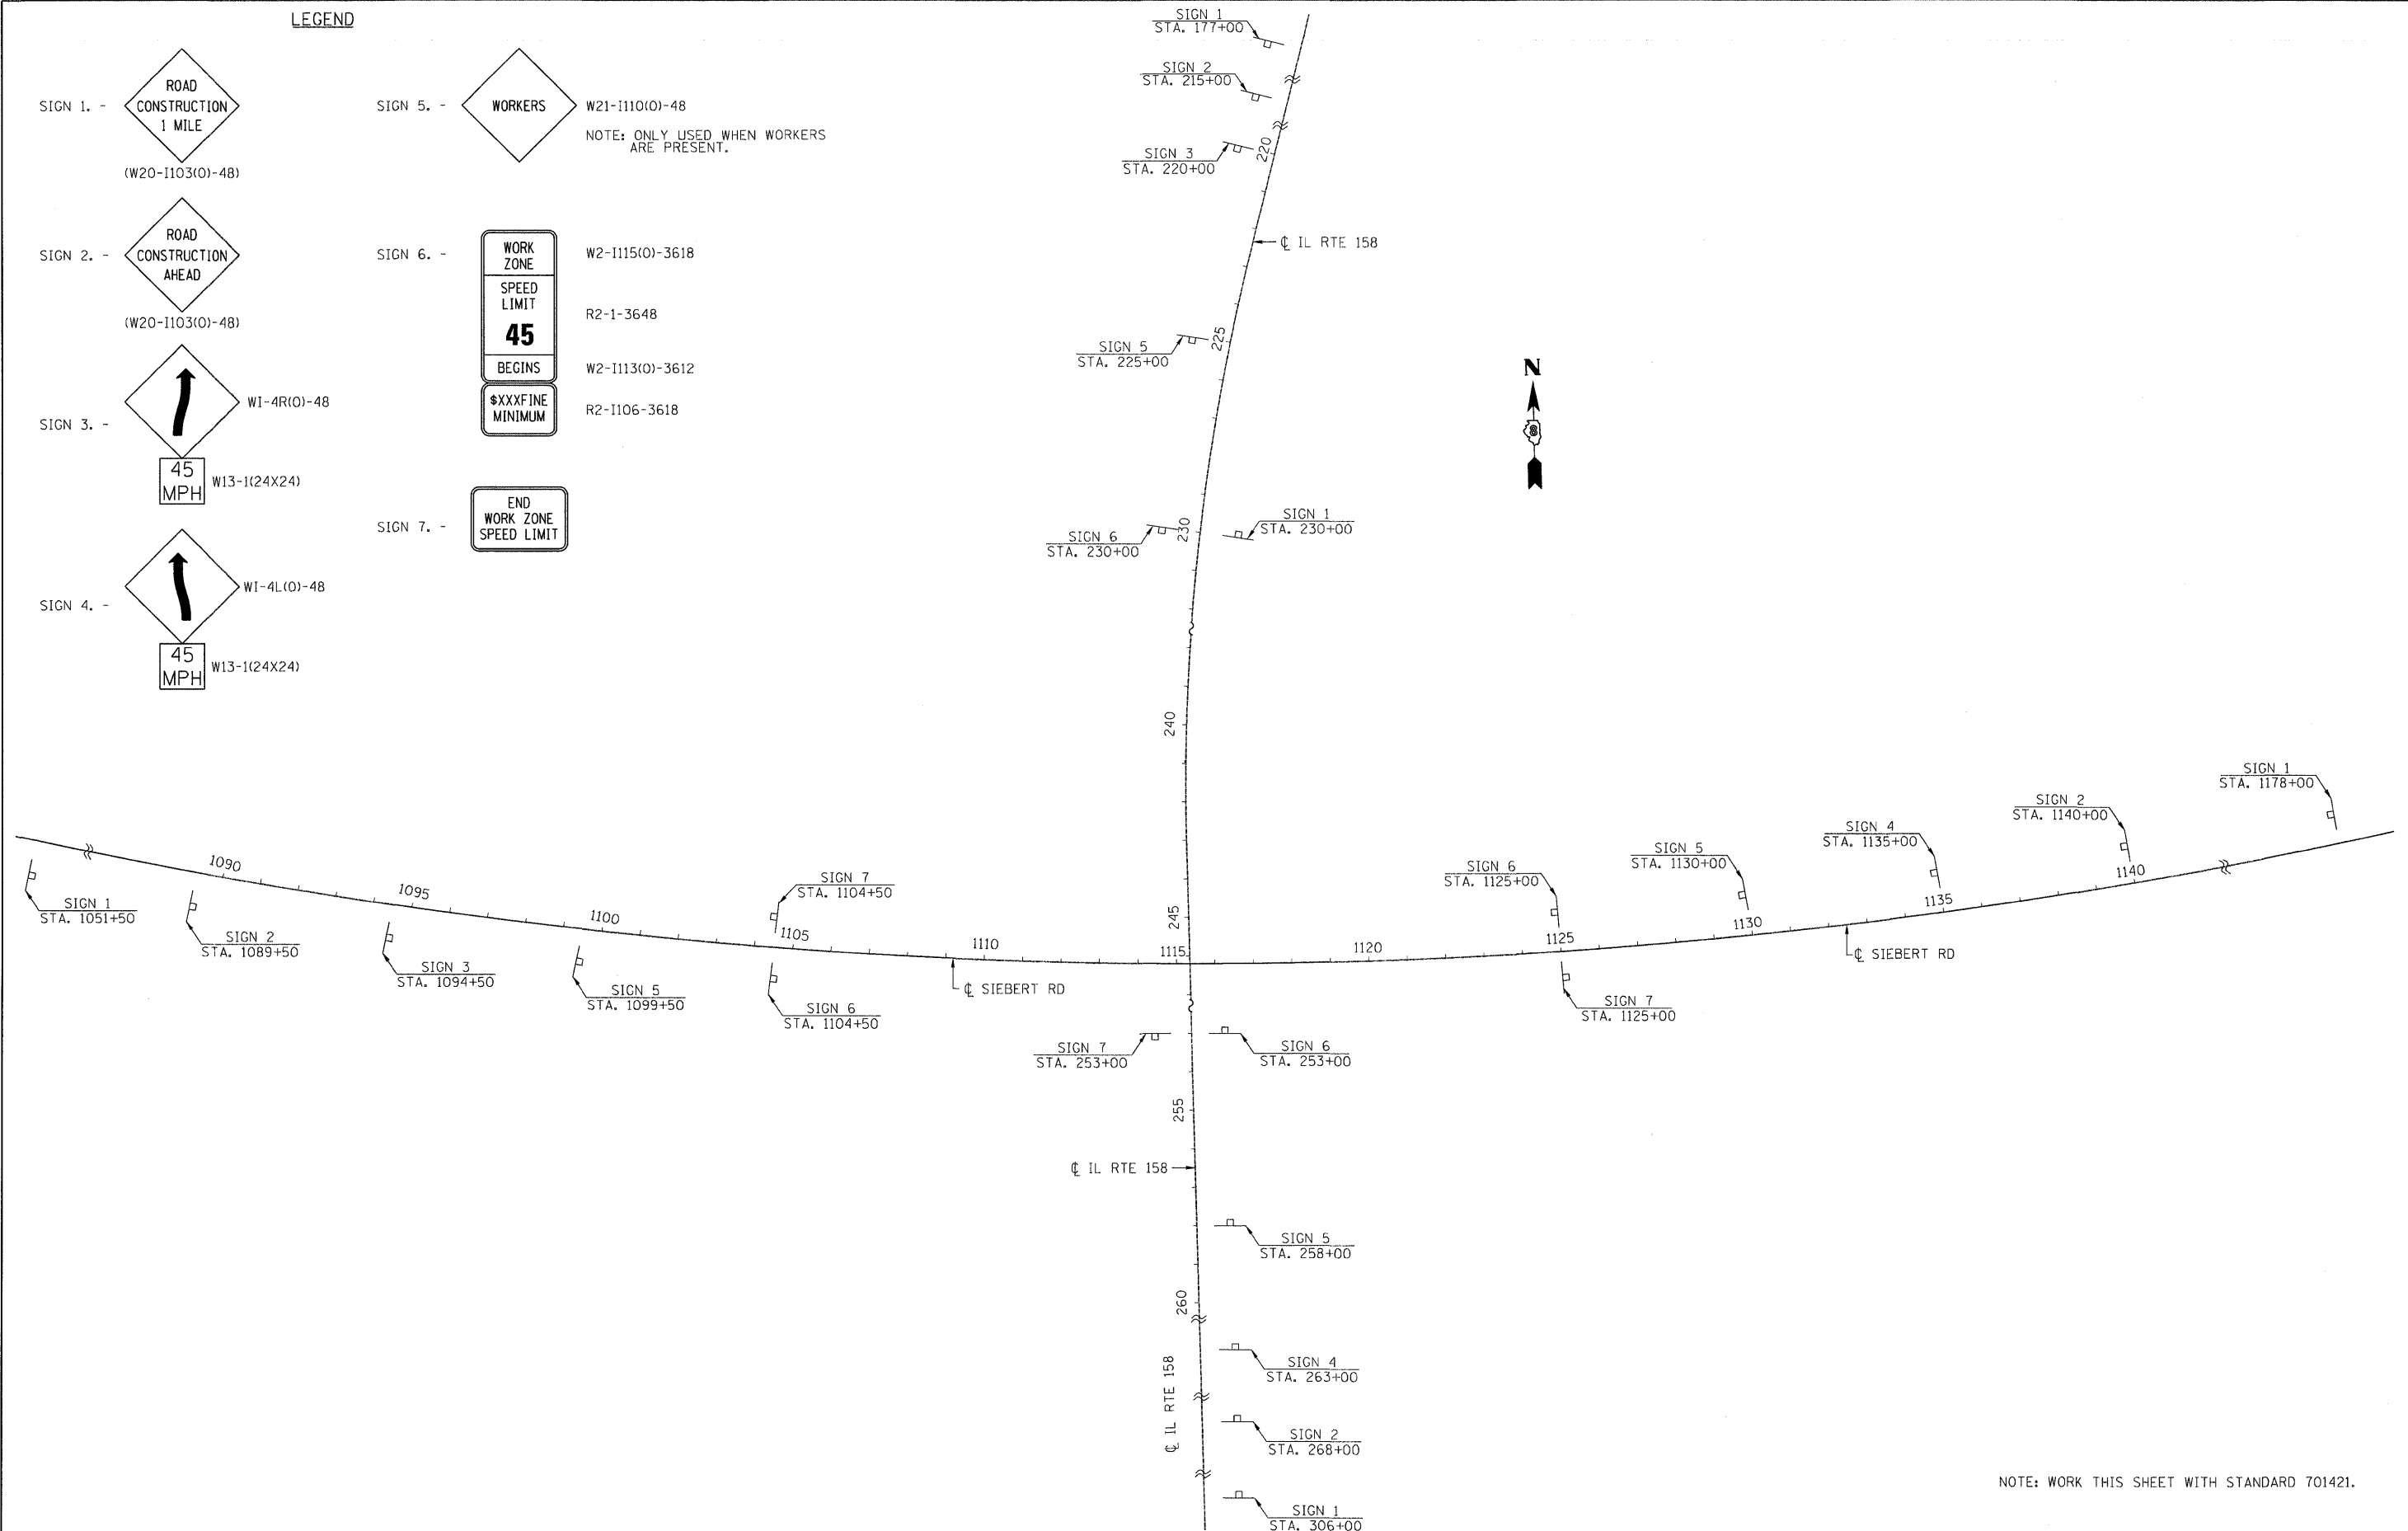



LEGEND

- SIGN 1. -  ROAD CONSTRUCTION 1 MILE (W20-1103(O)-48)
- SIGN 2. -  ROAD CONSTRUCTION AHEAD (W20-1103(O)-48)
- SIGN 3. -  WI-4R(O)-48
 45 MPH W13-1(24X24)
- SIGN 4. -  WI-4L(O)-48
 45 MPH W13-1(24X24)
- SIGN 5. -  WORKERS W21-1110(O)-48
NOTE: ONLY USED WHEN WORKERS ARE PRESENT.
- SIGN 6. -  WORK ZONE SPEED LIMIT BEGINS 45 \$XXXFINE MINIMUM W2-1115(O)-3618
R2-1-3648
W2-1113(O)-3612
R2-1106-3618
- SIGN 7. -  END WORK ZONE SPEED LIMIT



NOTE: WORK THIS SHEET WITH STANDARD 701421.

FILE NAME = \$FILEL\$	USER NAME = \$USER\$	DESIGNED -	REVISED -	 Allen Henderson & Associates, Inc. Civil and Structural Engineers Springfield, IL. 62703 Phone: (217)544-8033 IL Design Firm No. 184-001907	STAGE CONSTRUCTION SIGNING PLAN		F.A.P. RTE.	SECTION	COUNTY	TOTAL SHEETS	SHEET NO.		
		DRAWN -	REVISED -				674	410-1-N	ST. CLAIR	58	11		
		CHECKED -	REVISED -		SCALE: NONE		SHEET NO. 11 OF 58 SHEETS		STA.	TO STA.		FED. ROAD DIST. NO.	ILLINOIS FED. AID PROJECT
		DATE -	REVISED -								CONTRACT NO. 76C63		