


MATCH LINE - STA. 240+00.00

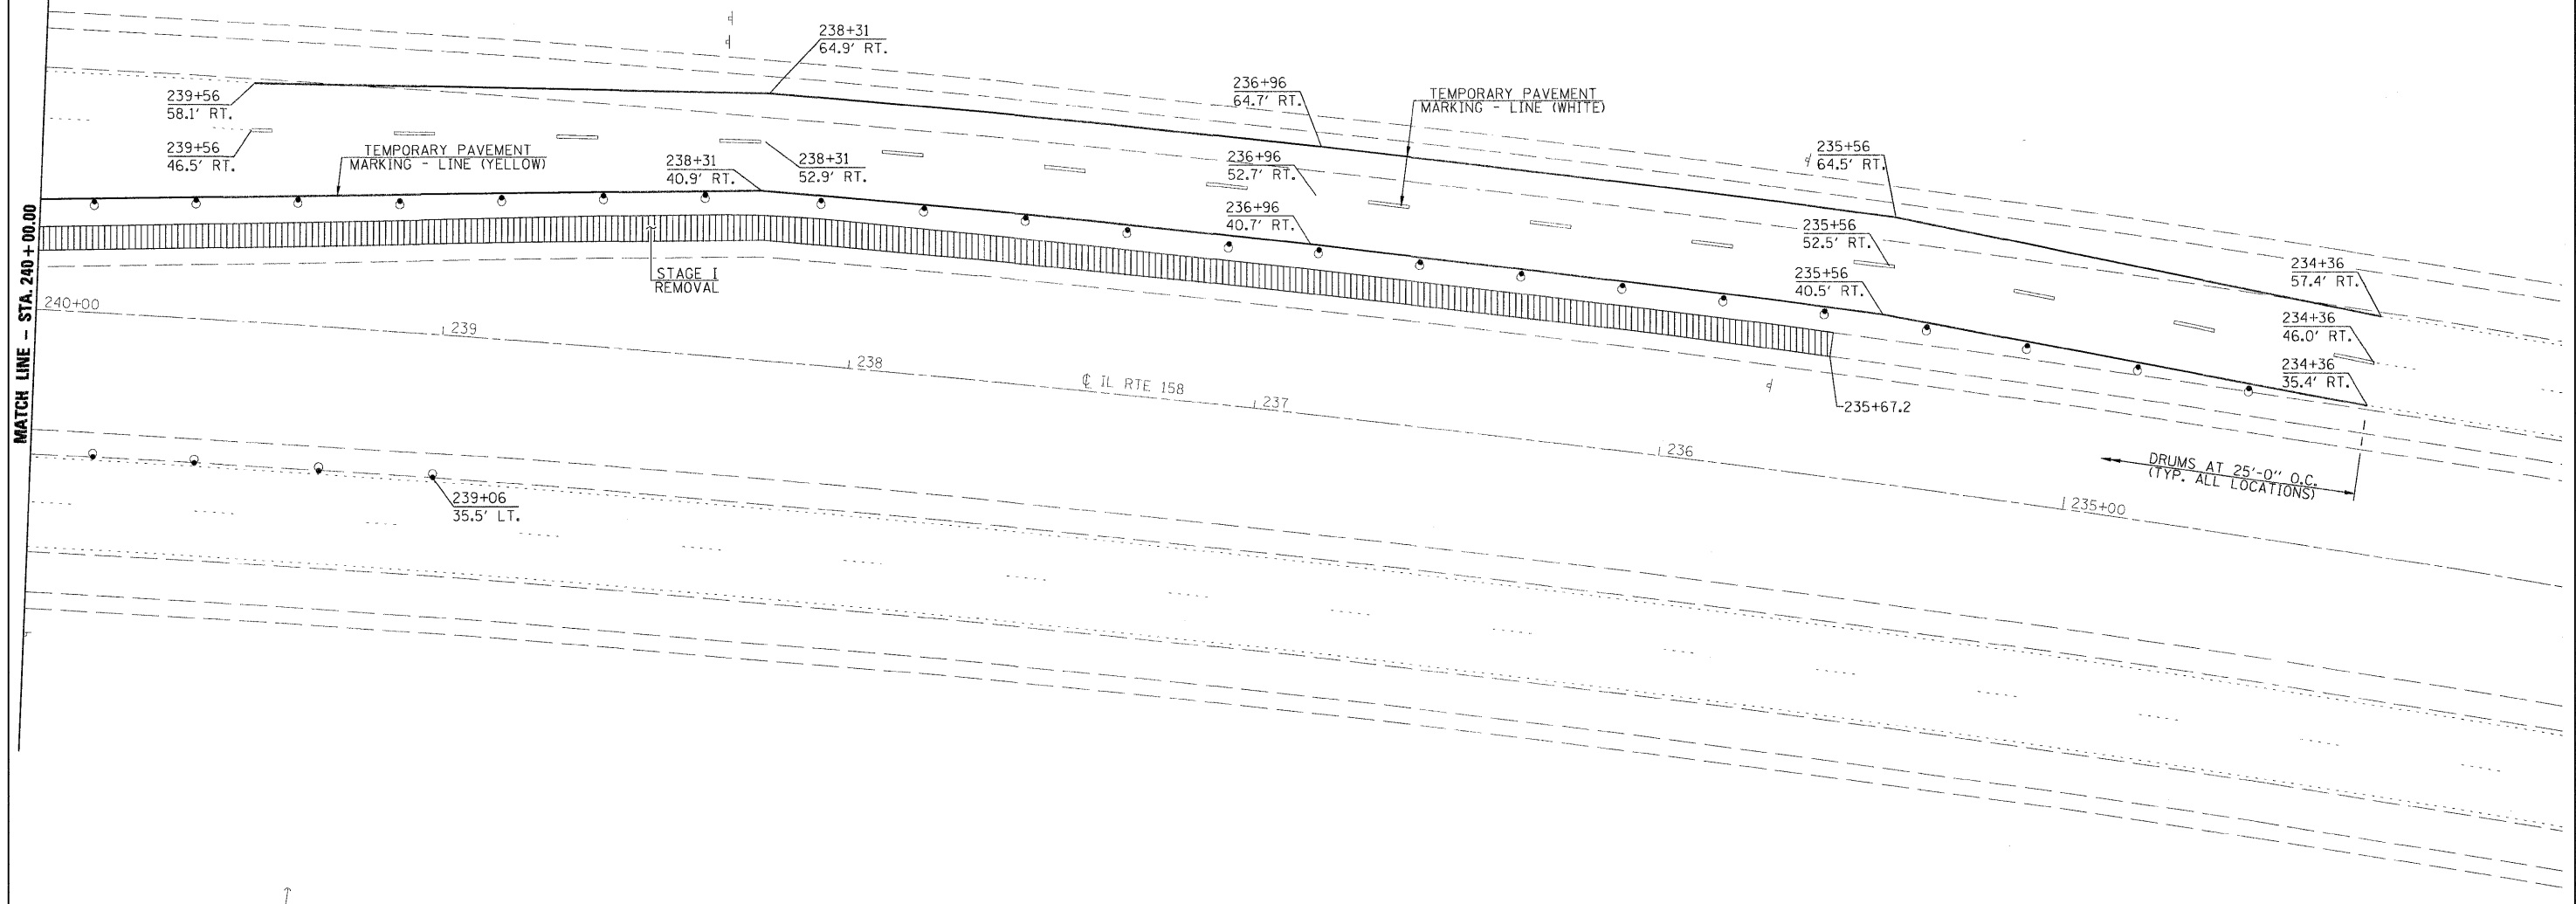


**SYMBOLS**

- ARROW BOARD
- WORK AREA
- BARRICADE OR DRUM WITH STEADY BURNING MONODIRECTIONAL LIGHT
- FLAGGER WITH TRAFFIC CONTROL SIGN
- CONE, DRUM OR BARRICADE (CONES FOR DAYTIME USE ONLY)
- SIGN ON PORTABLE OR PERMANENT SUPPORT
- TYPE III BARRICADE

NOTE: WORK THIS SHEET WITH SHEETS 12, 14 & 15 OF 58.

**LEGEND**

- MEDIAN REMOVAL
- PAVEMENT REMOVAL
- BITUMINOUS CONCRETE SHOULDER REMOVAL

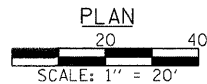

PLAN

SCALE: 1" = 20'

FILE NAME =	USER NAME = #USER#	DESIGNED -	REVISED -
#FILE#		DRAWN -	REVISED -
	PLOT SCALE = #SCALE#	CHECKED -	REVISED -
	PLOT DATE = #DATE#	DATE -	REVISED -



**Allen Henderson & Associates, Inc.**  
 Civil and Structural Engineers Springfield, IL  
 62703 Phone: (217)544-8033 IL Design Firm  
 No. 184-001907

**STAGE I TRAFFIC CONTROL**

SCALE: 1" = 20' SHEET NO. 13 OF 58 SHEETS STA. TO STA.

F.A.P. RTE.	SECTION	COUNTY	TOTAL SHEETS	SHEET NO.
674	410-1-N	ST. CLAIR	58	13
FED. ROAD DIST. NO. ILLINOIS FED. AID PROJECT			CONTRACT NO. 76C63	